



Please Note:

- This drawing may be printed and scaled FOR PLANNING PURPOSES.
- All dimensions to be CHECKED ON SITE and any DISCREPANCY reported to Design Three Sixty.
- The site boundary shown is the best assumed from available data & does NOT represent legal ownership.
- All dimensions in mm unless otherwise stated.

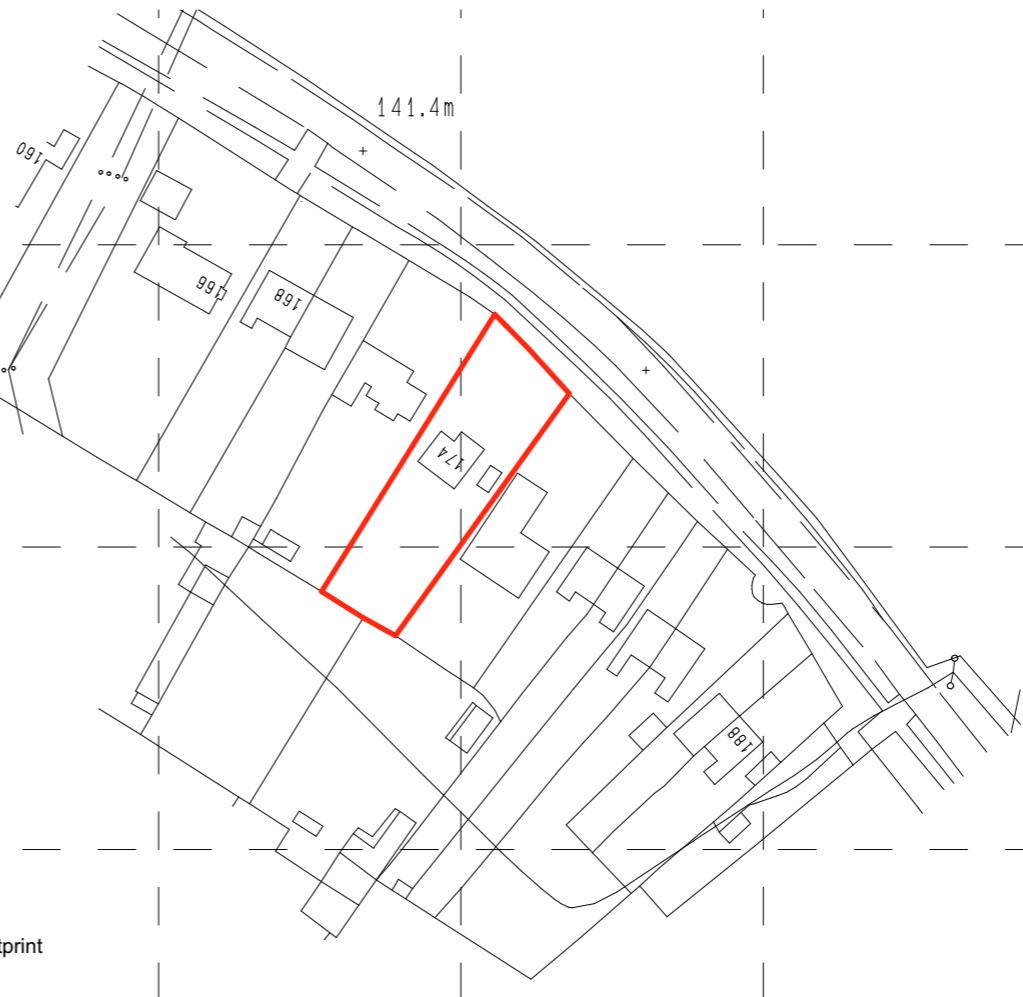

N

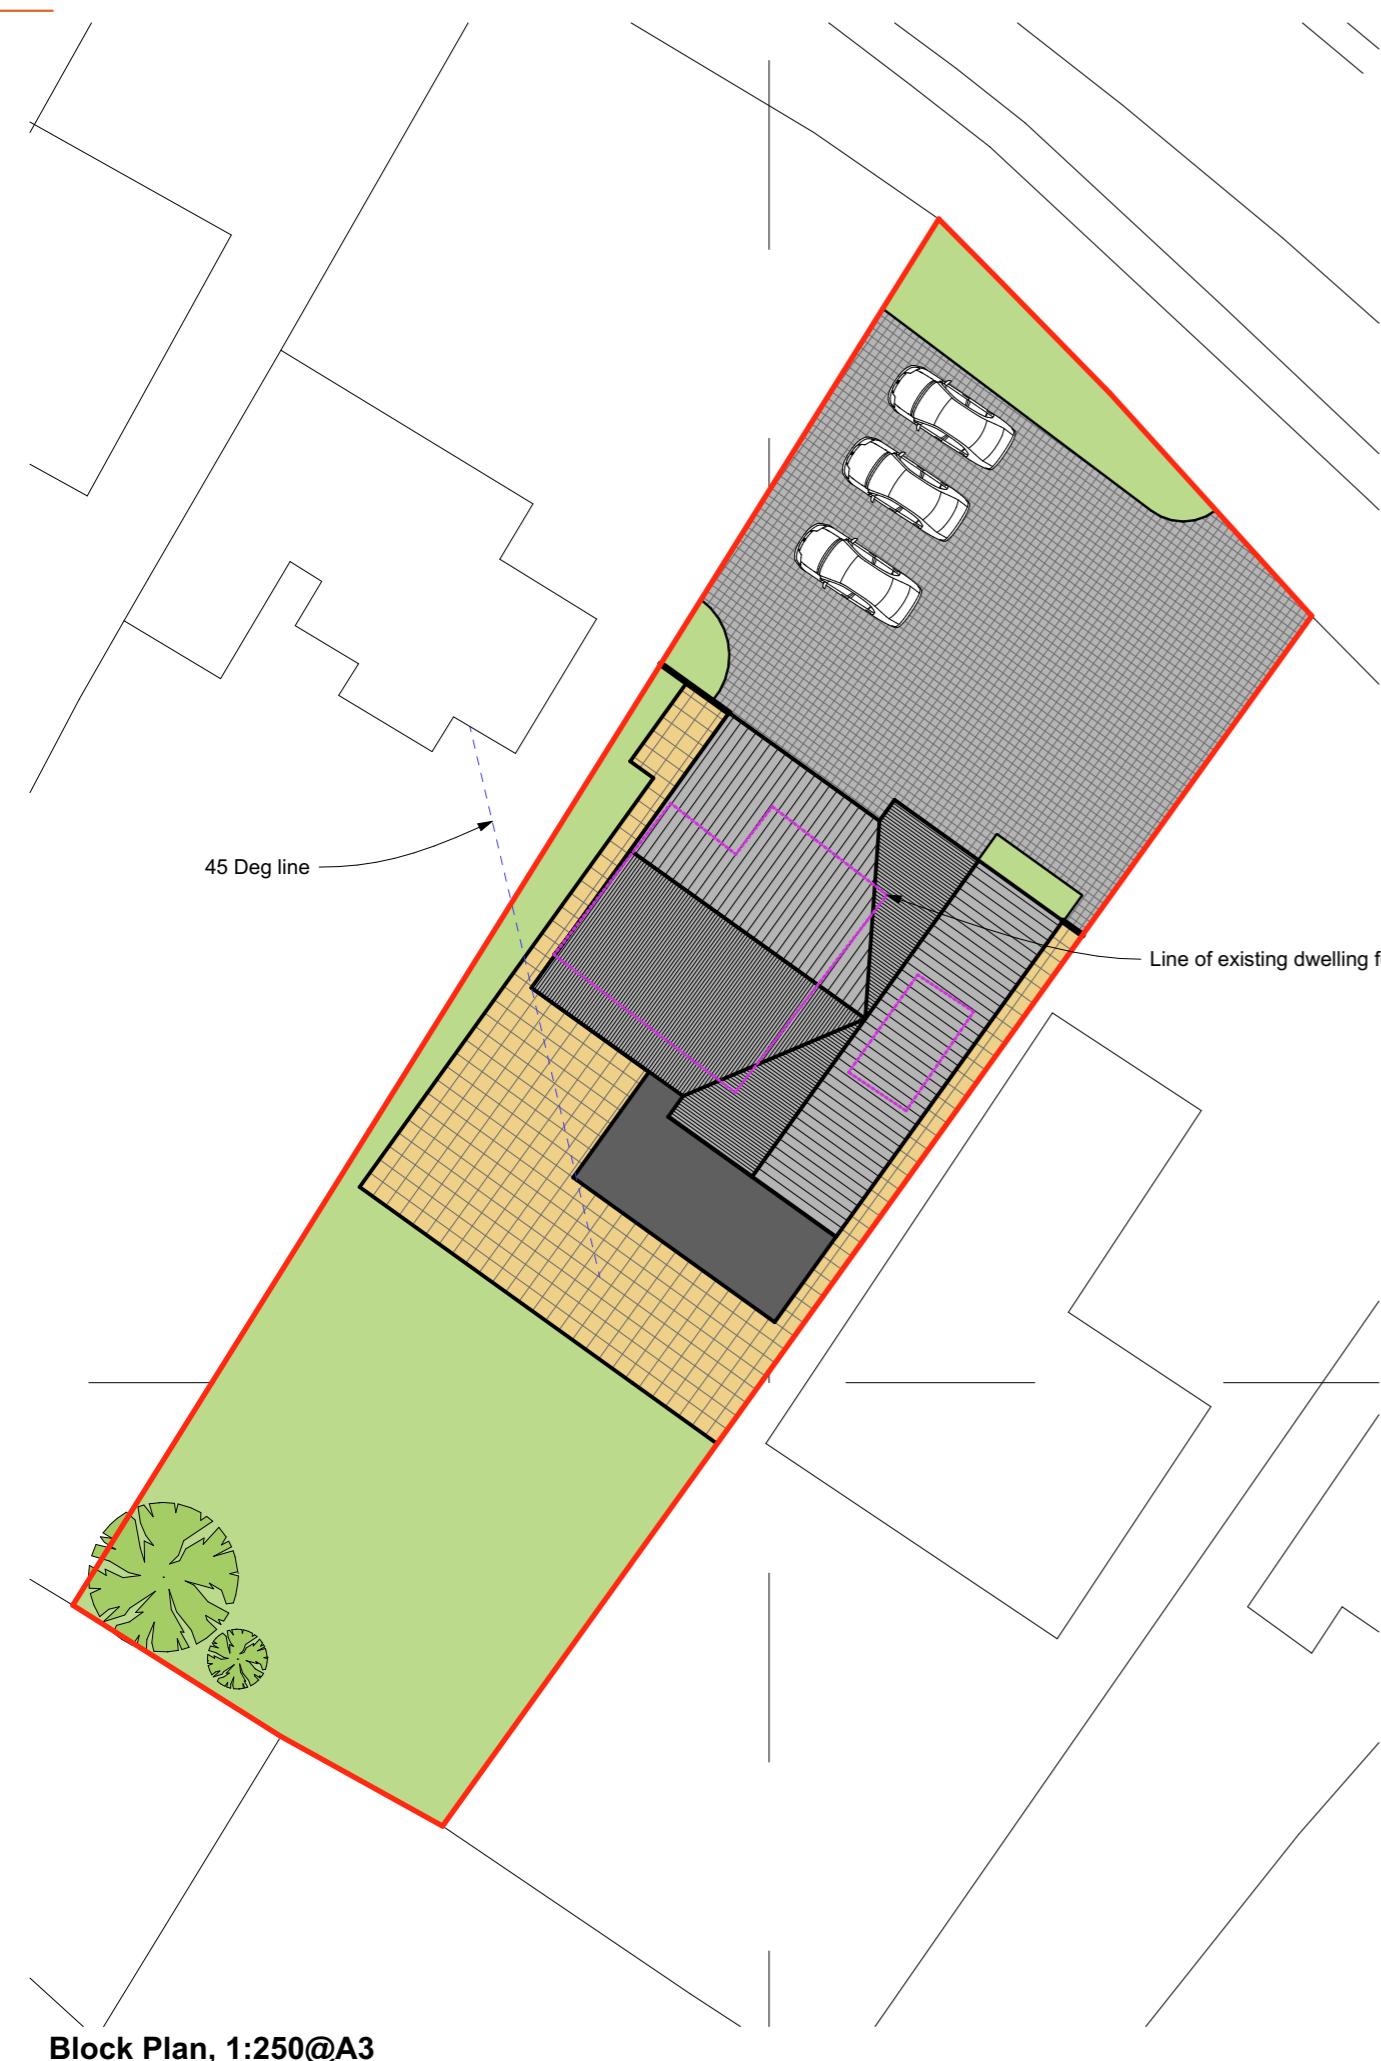

0 10 20
Scale Bar 1:250



0 20 50 100
Scale Bar 1:1250

Revisions.

DESIGN THREE SIXTY

E: info@designtreessixty.co.uk
T: +44 (0) 7904 224864
W: www.designtreessixty.co.uk

Project:
New build detached dwelling
174 Newbold Road,
Barlestone
Nuneaton
CV13 0DT

Client:
Mr Leigh Smith

Drawing Title:

Location and Block Plan

Drawing by: IG / WJ / SK	Checked by: IG / WJ / SK
------------------------------------	------------------------------------

Date: 09-09-2025	Scale: As Shown @A3
----------------------------	-------------------------------

Drawing Number: 248-03	Revision: ① A / B / C / D / E F / G / H / I / J / K
----------------------------------	--