


SITE LOCATION PLAN: REFERENCE ONLY

DO NOT SCALE

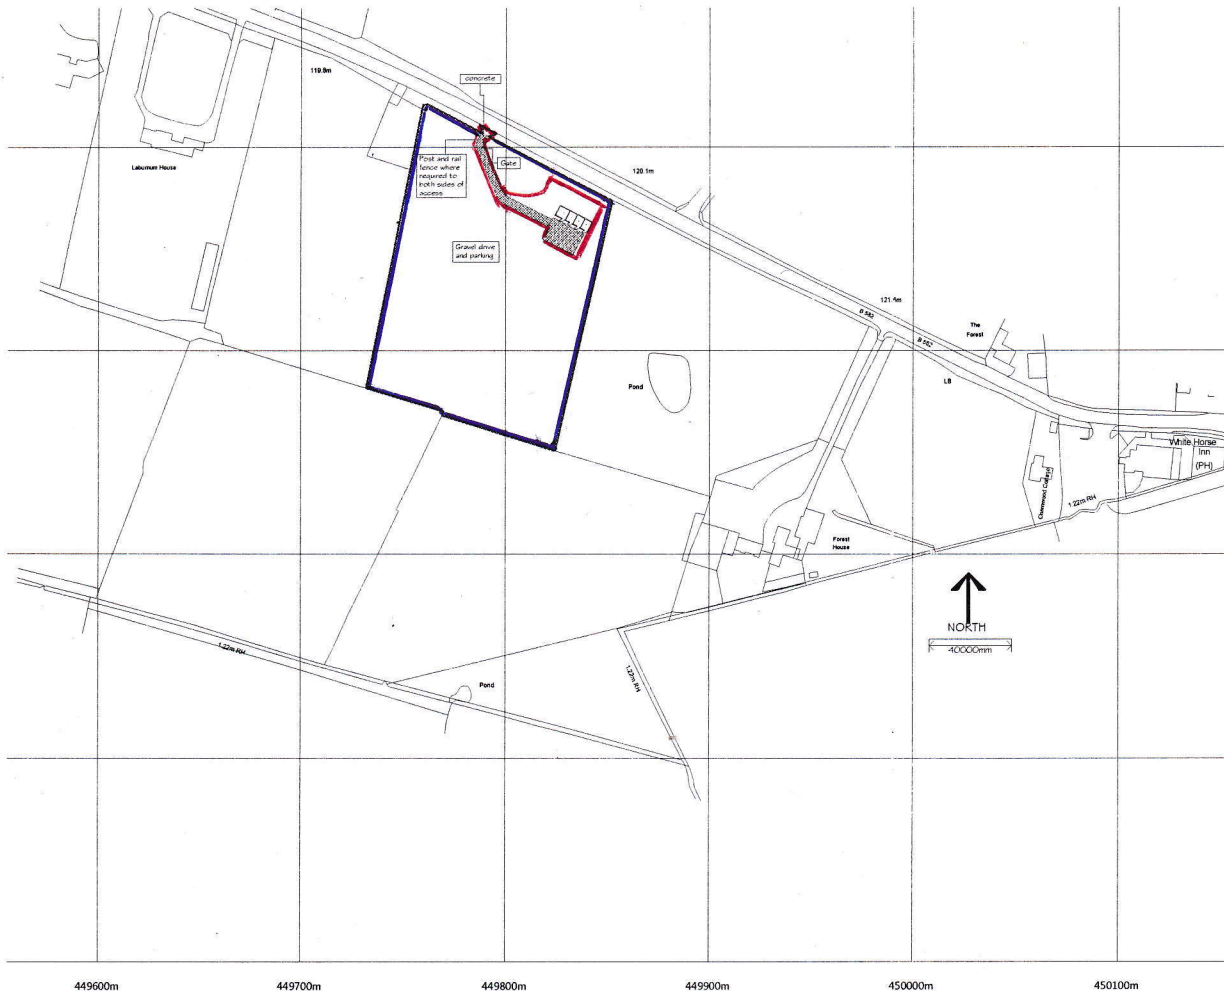

Crown Copyright and database rights 2018 OS 100019980

Leicester Lane
Desford
Leicestershire LE9 9JJ

Drawing Number 1/80280771	Scale 1:1250 July 2019
------------------------------	------------------------------