


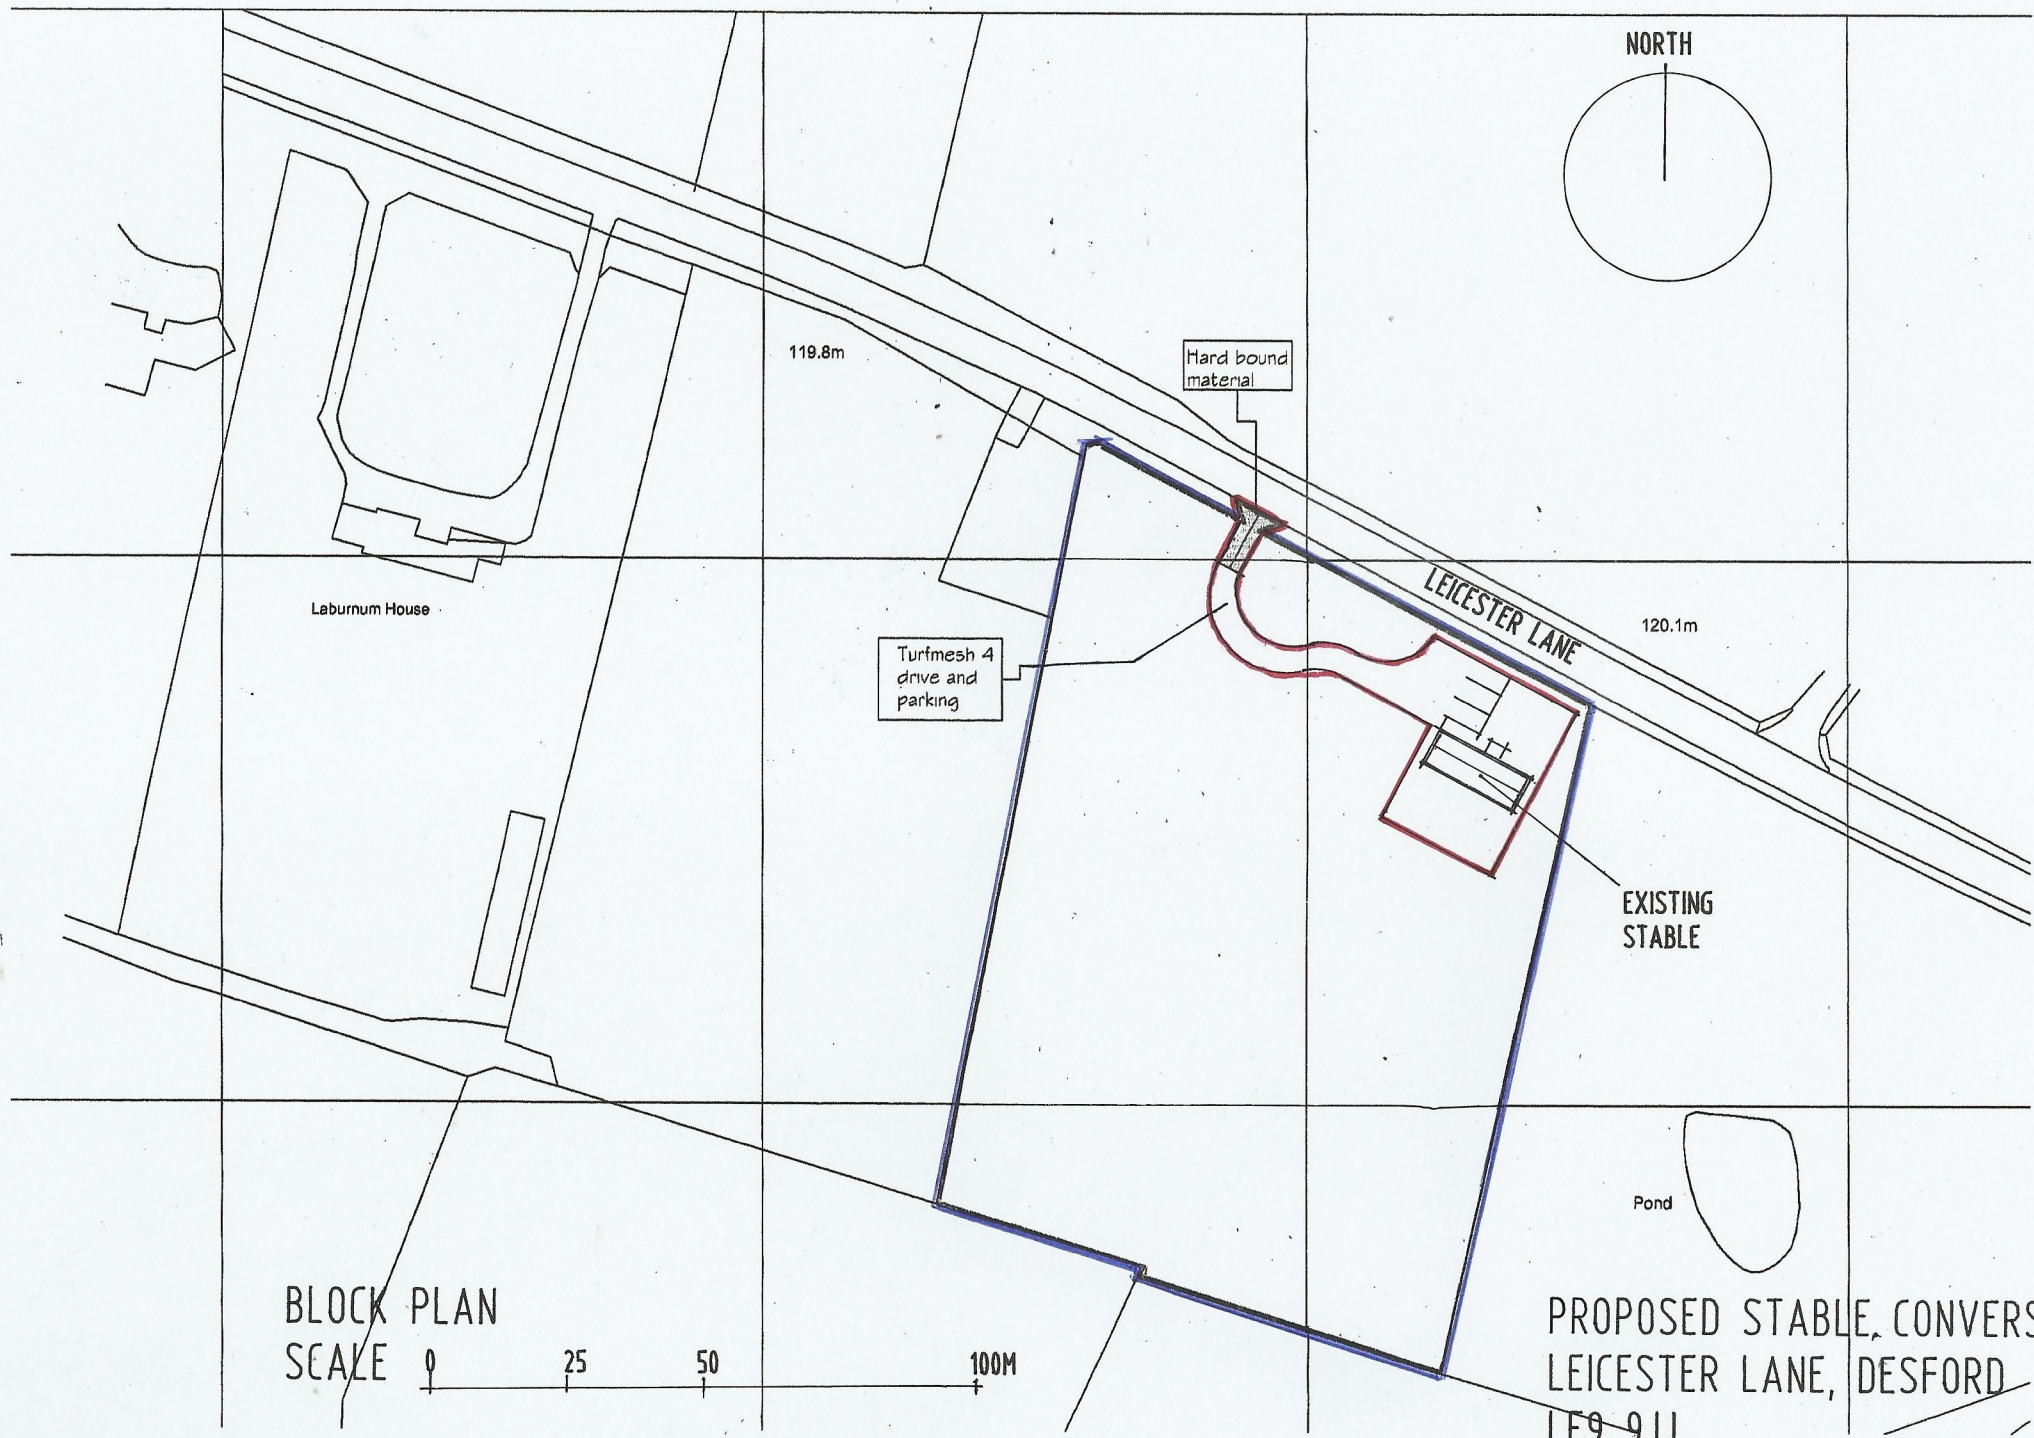

NORTH

119.8m

Hard bound
material

Laburnum House

Turfmesh 4
drive and
parking

LEICESTER LANE

120.1m

EXISTING
STABLE

Pond

BLOCK PLAN
SCALE 0 25 50 100M

PROPOSED STABLE, CONVERSION
LEICESTER LANE, DESFORD
LE9 9JJ