



Section A-A

1 : 100




Section B-B

1 : 100



Section C-C

1 : 100

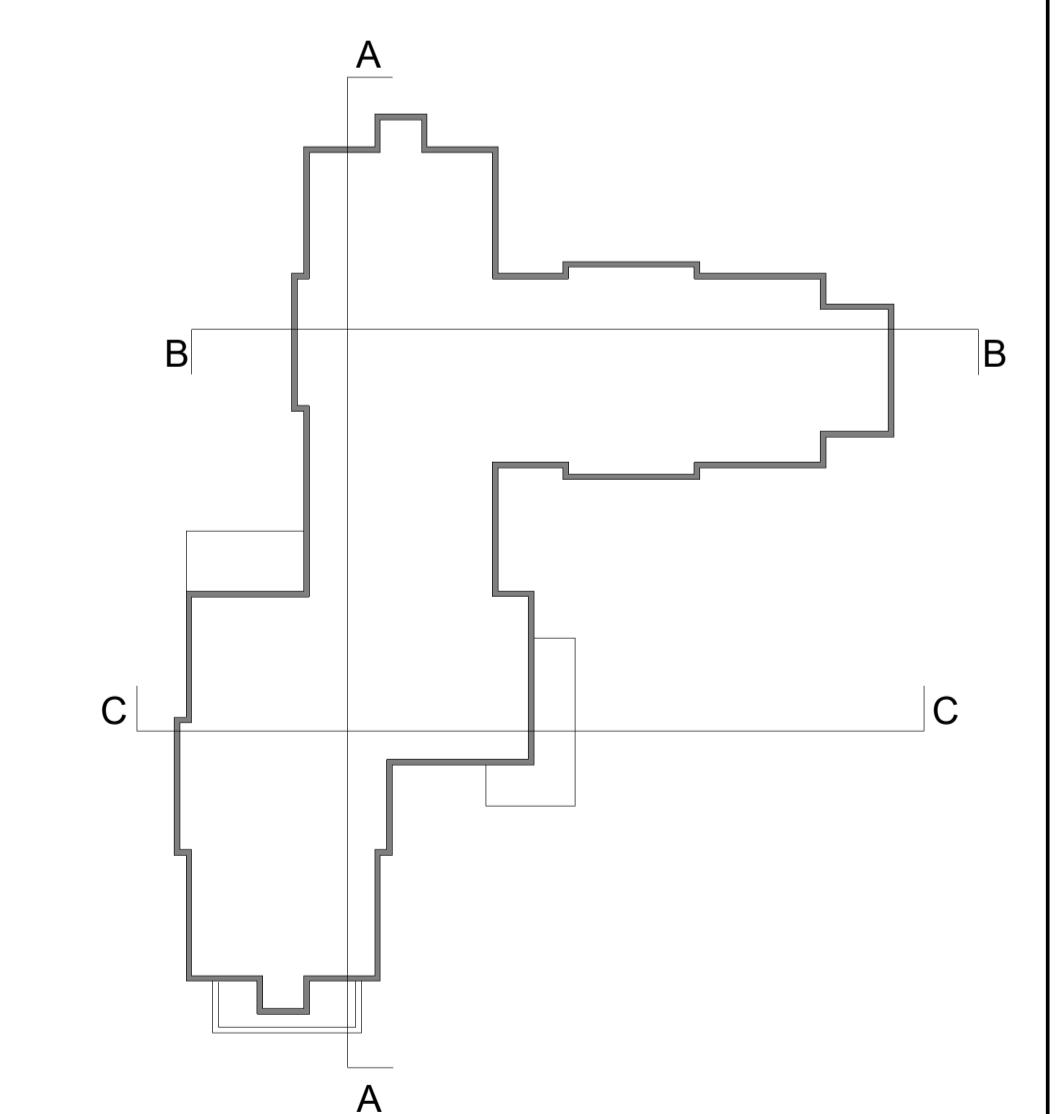

VISUAL SCALE 1:100 @ A1



The Barn
Hopwell Hall
Ockbrook
Derbyshire
DE72 3RW

PROJECT NAME
G40003 Hinckley Care Home

TYPOLOGY
Care Home

PROJECT ADDRESS
Coventry Road
Hinckley
LE10 0JR

CLIENT / USER NAME
Hinckley Project 1 Ltd.

DRAWING NAME
Sections

FULL DOCUMENT REFERENCE

Originator Project Number Series Drawing No. Sheet Issue Date
G40003 CH- A300 27/03/25

STATUS

PLANNING

Sheet size Scale Revision
A1L As indicated