


NOTE: PLEASE TAKE STATED DIMENSIONS IN PREFERENCE
OVER SCALED DIMENSIONS AS DISCREPANCIES MAY OCCUR
VIA THE ELECTRONIC SCANNING & PRINTING PROCEDURE:

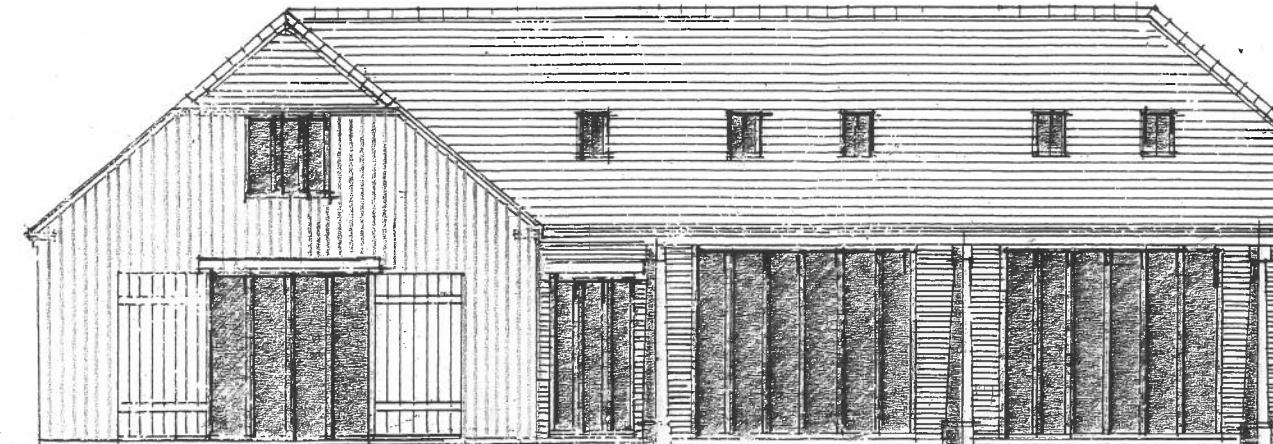


ELEVATION (B) (NORTH-WEST) 1:100

ILLUSTRATIVE ELEVATIONS

SCALE: 1:100

DATE: AUGUST 2025

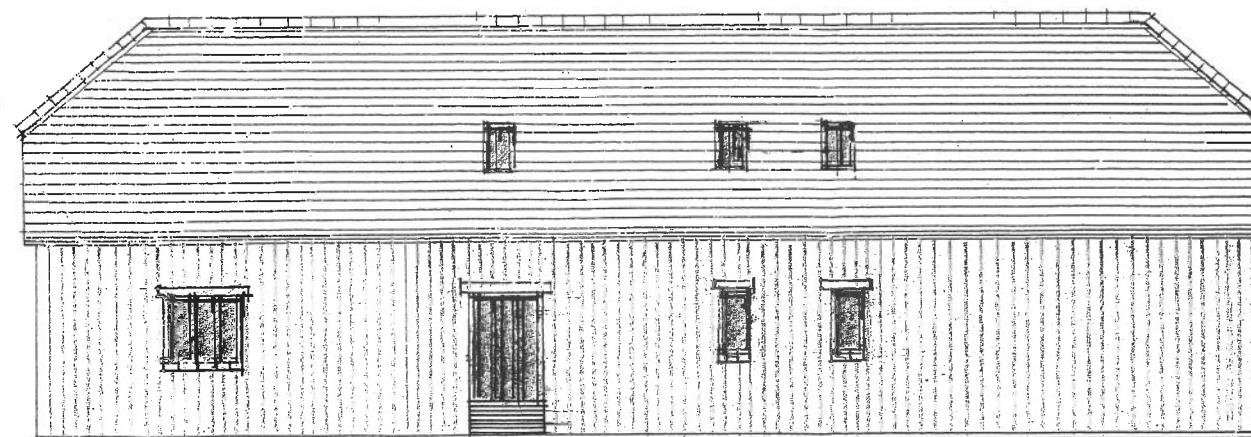

SIDE ELEVATION (D) (SOUTH-EAST) 1:100

CLIENT:
Mr.F.Brogan.

PROJECT:
Proposed Erection of a Single
Self-Build Dwellinghouse.
Land at Hall Farm,
Orton-on-the-Hill,
Leicestershire.

DRAWING TITLE:
Illustrative Elevations.

SCALE: 1:100 @A3
DATE: August 2025
DRWG.No: HMD/PD/0604/03.
© Copyright HMD/2025

HOUSEMARTIN
DESIGNS

