


7 Red Hall Road – Front Elevation for Summerhouse and Shed

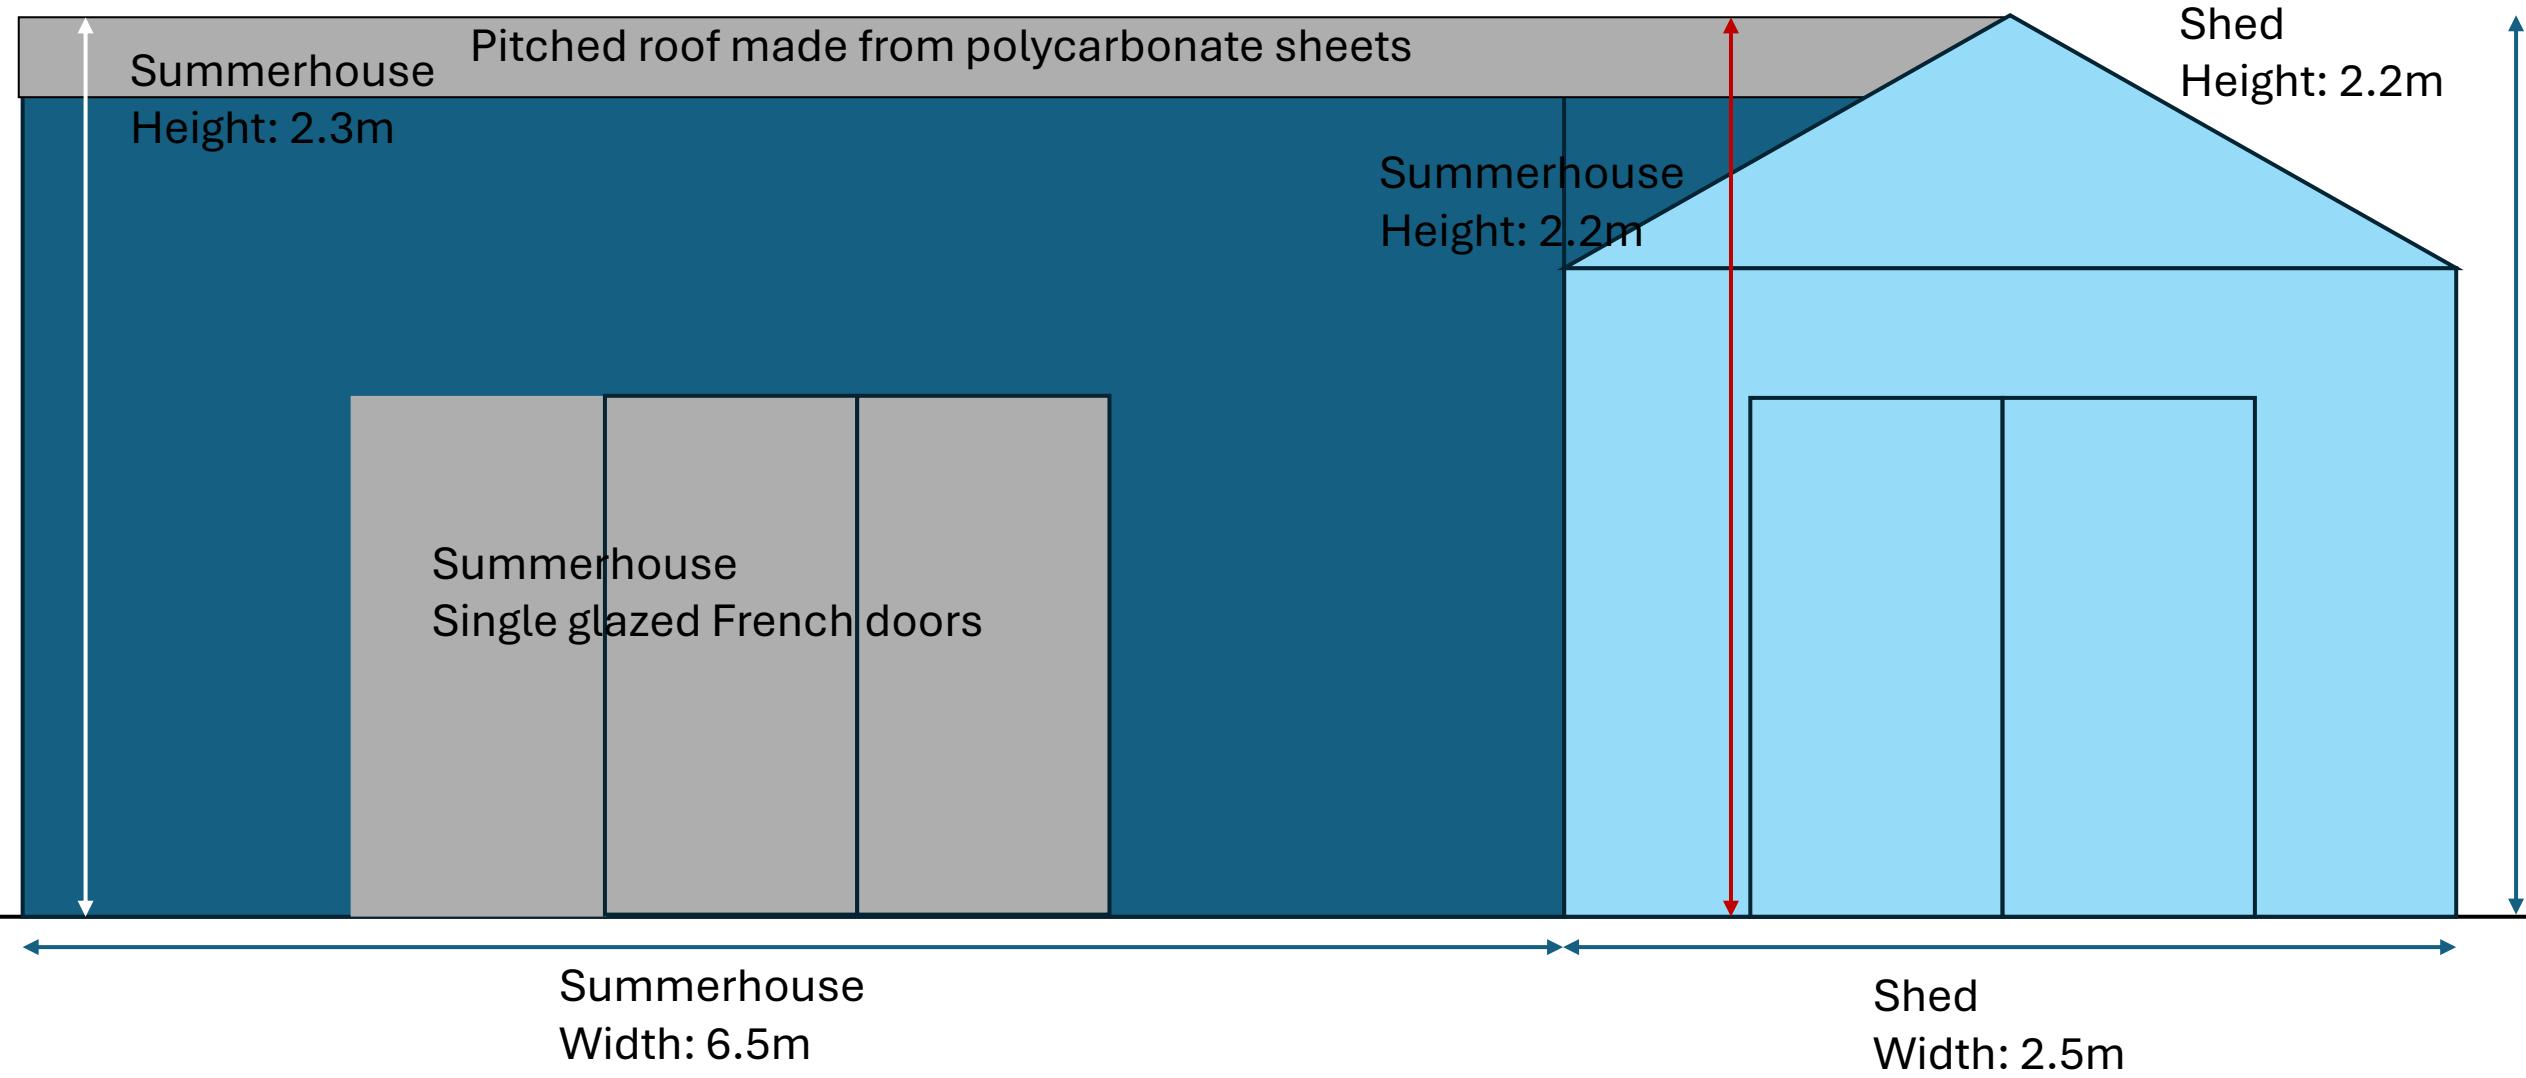

7 Red Hall Road – Footprint for Summerhouse and Shed

