



EXISTING


DWG 3

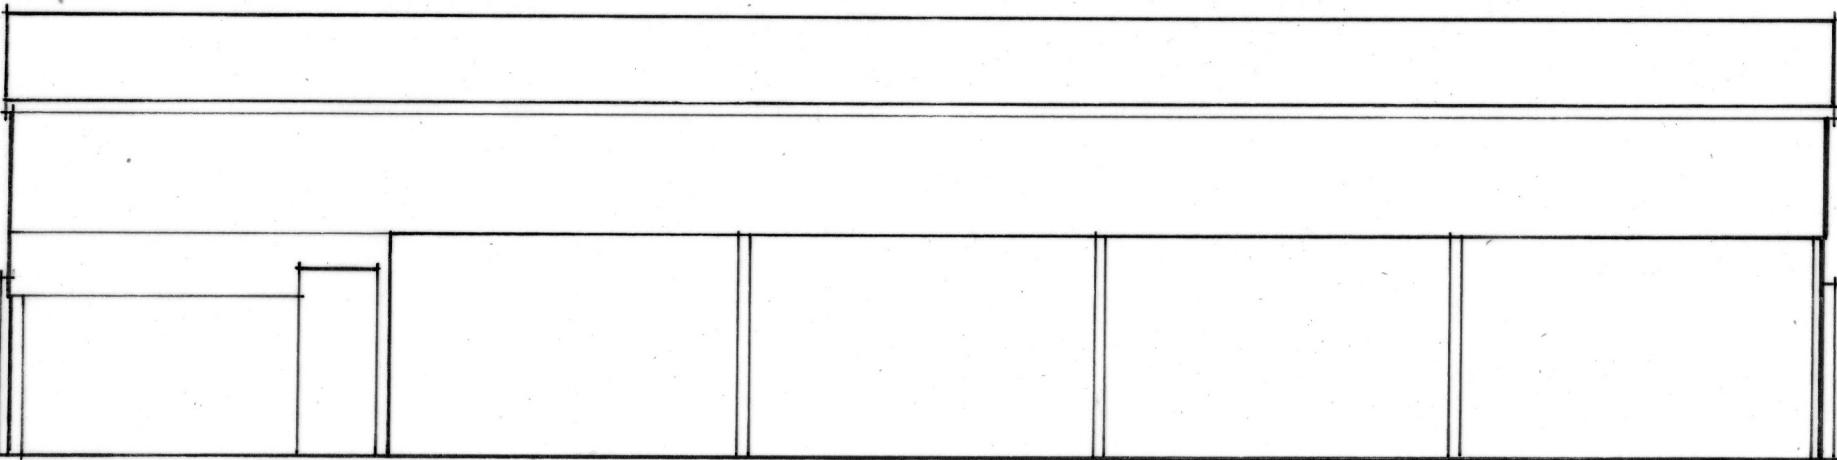


SOUTH ELEVATION

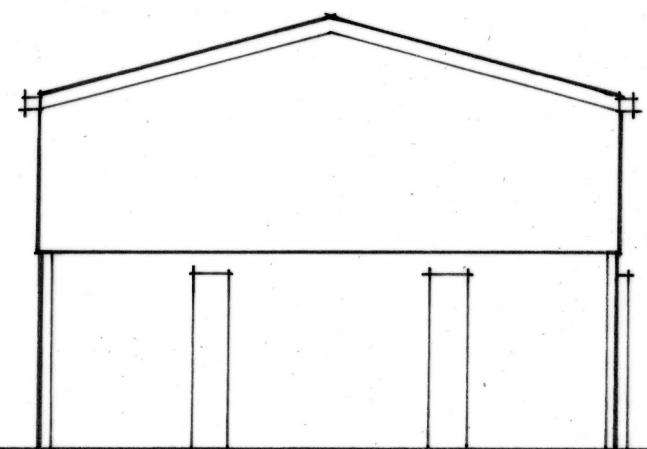


EAST ELEVATION

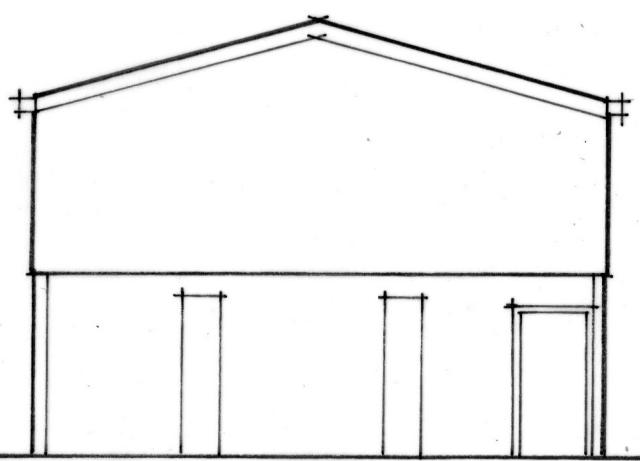

WEST ELEVATION

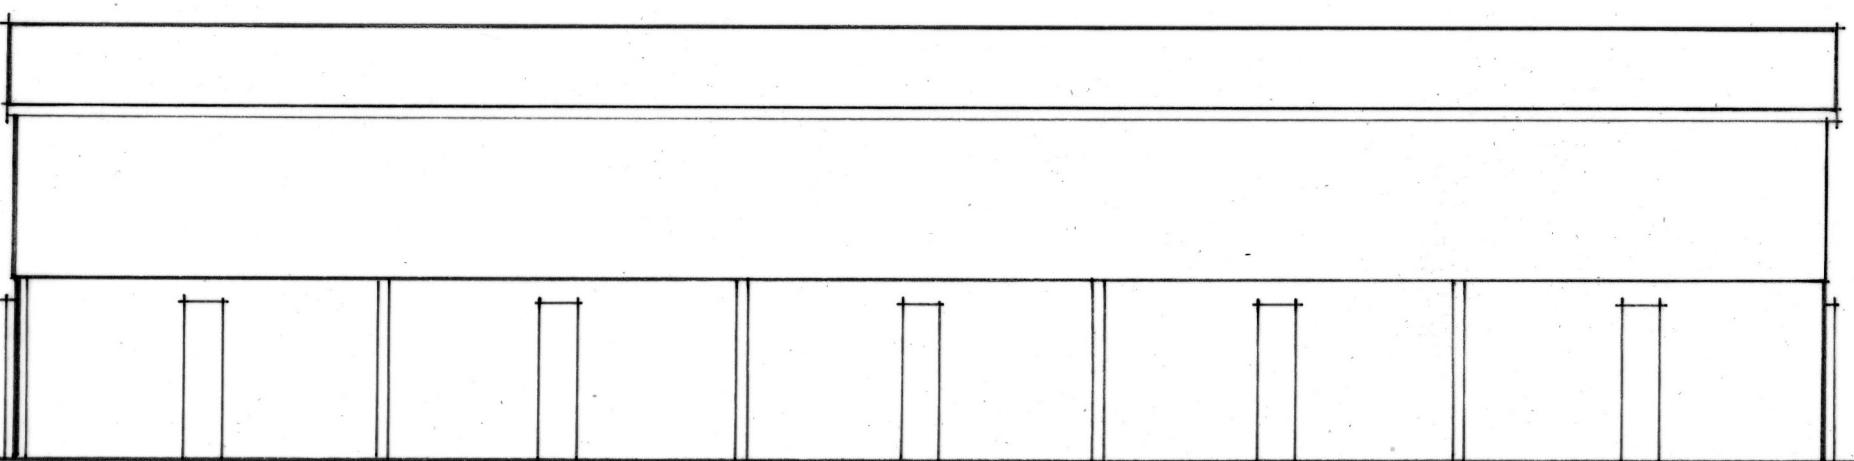


NORTH ELEVATION

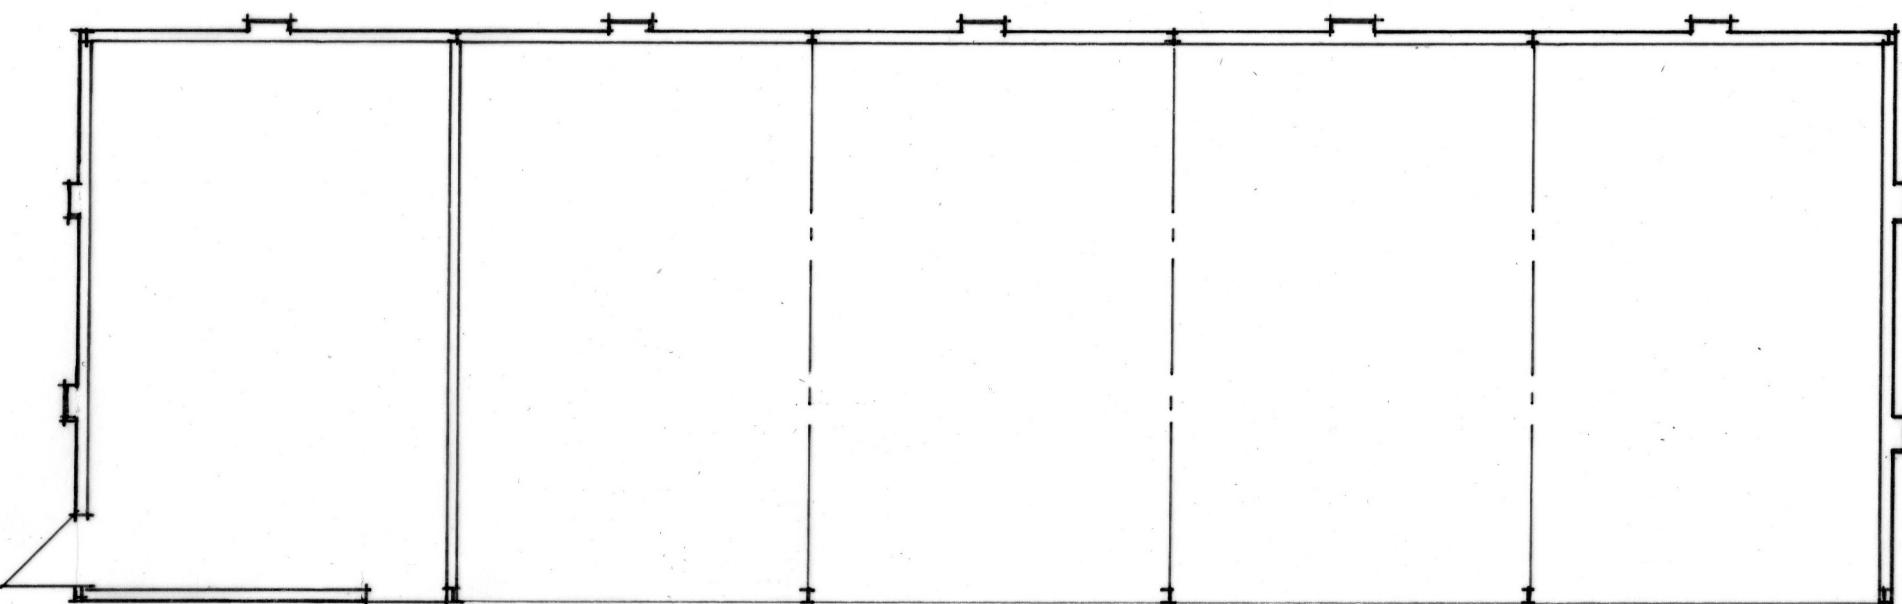

PLAN

0 1 2 3 4 5M SCALE AT A3 DRAWING SIZE

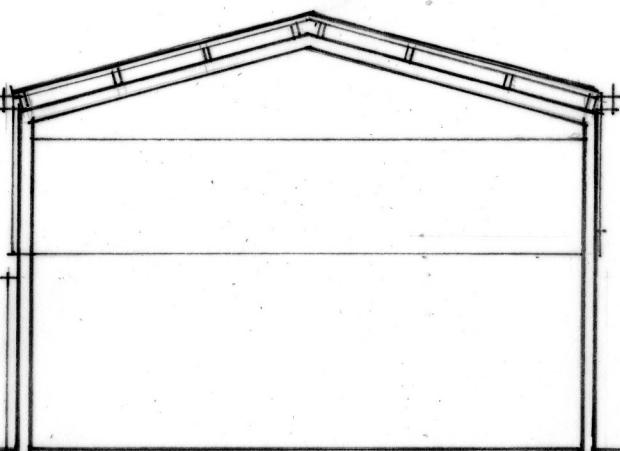

SECTION

PROPOSED BARN CONVERSION  
STOKE LANE, HIGHAM ON THE HILL