


GARAGE / OUTBUILDING ELEVATION TO THE HOUSE

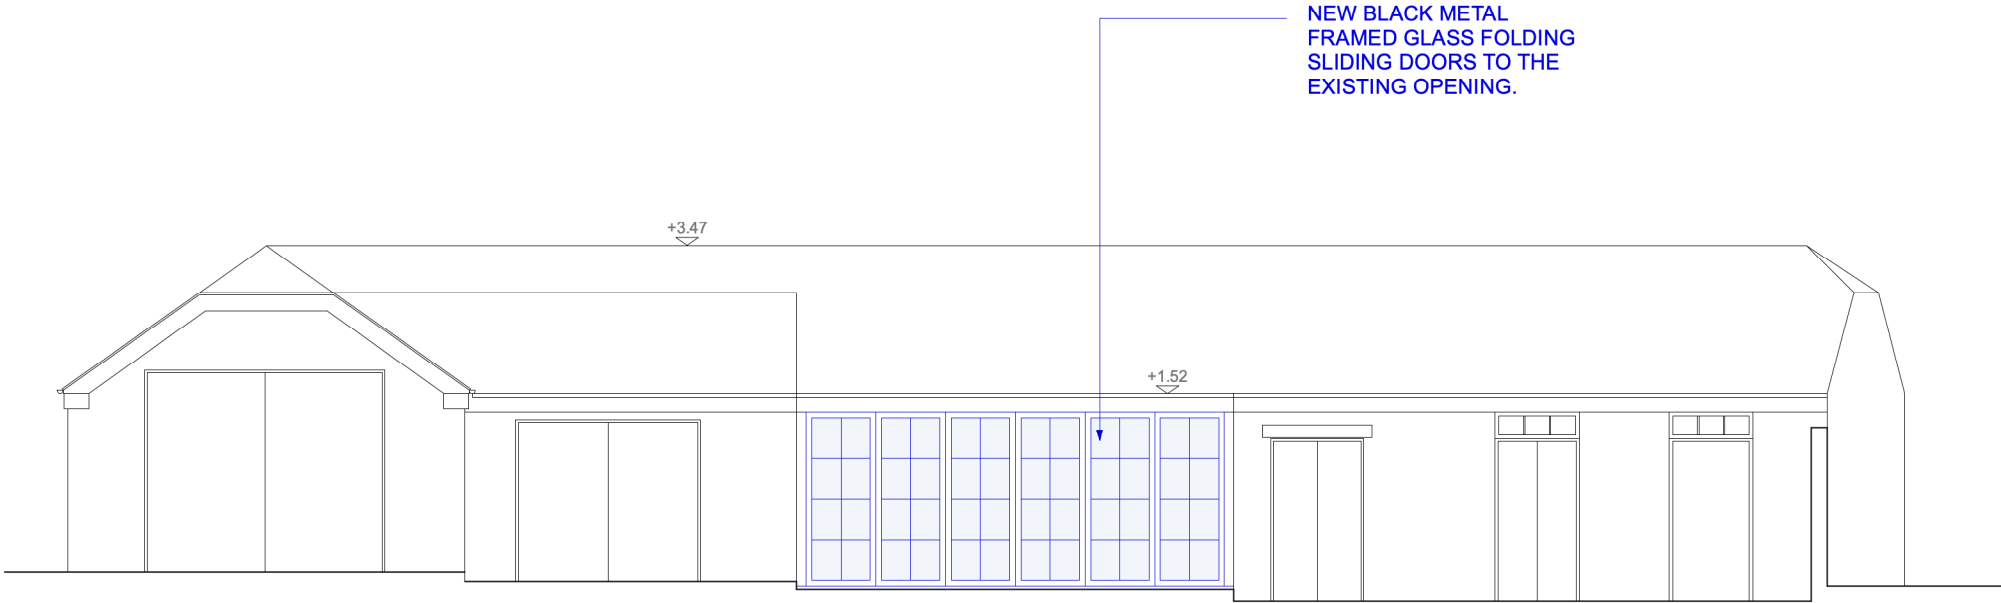

REV DATE BY DETAILS

Harrison McAfee

205 Mansfield Road Nottingham NG1 3FS
T 0115 8372732 W harrisonmcafee.com

RIBA Chartered Architects

PROJECT
Bilstone Hill Farm

DRAWING TITLE

As Proposed Garage Elevation

SCALE

1:50 @A1_ 1:100 @A3

DATE

1.5.25

DRAWN BY

RH

DOCUMENT NO.

1601(P)421