




LOCATION PLAN

scale 1:1250

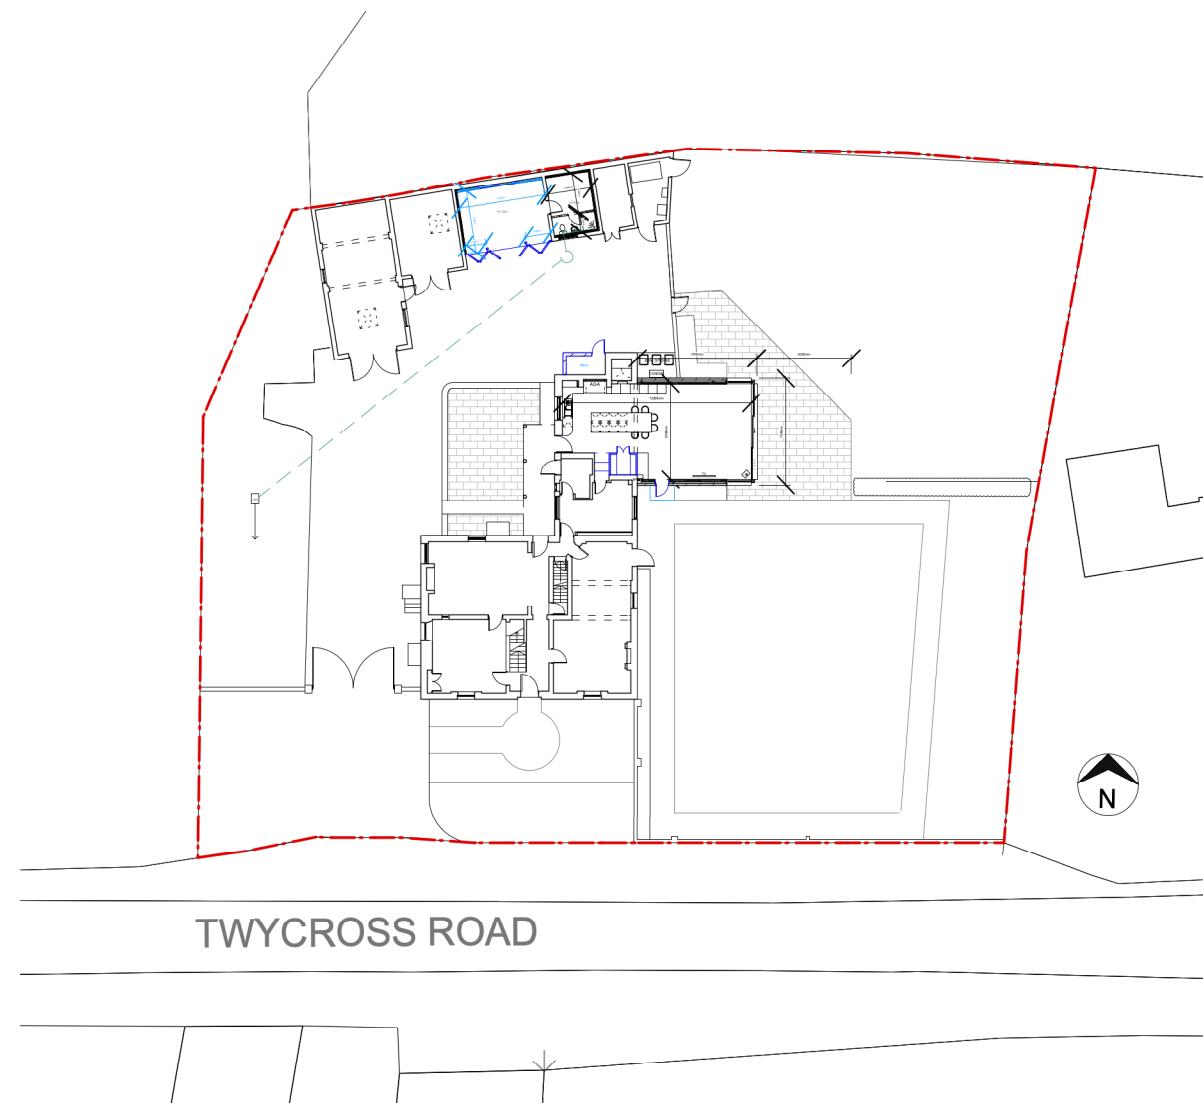

LOCATION PLAN

scale 1:500



REV DATE BY DETAILS

Harrison McAfee
205 Mansfield Road Nottingham NG1 3FS
T 0115 8372732 W harrisonmcafee.com

RIBA Chartered Architects

PROJECT
Bilstone Hill Farm
DRAWING TITLE
Location Plan
SCALE
1:500 / 1:1250 @A3
DATE
1.5.25 DRAWN BY
RH

DOCUMENT NO.
1601(P)400