



© Crown copyright 2025 Ordnance Survey 100053143

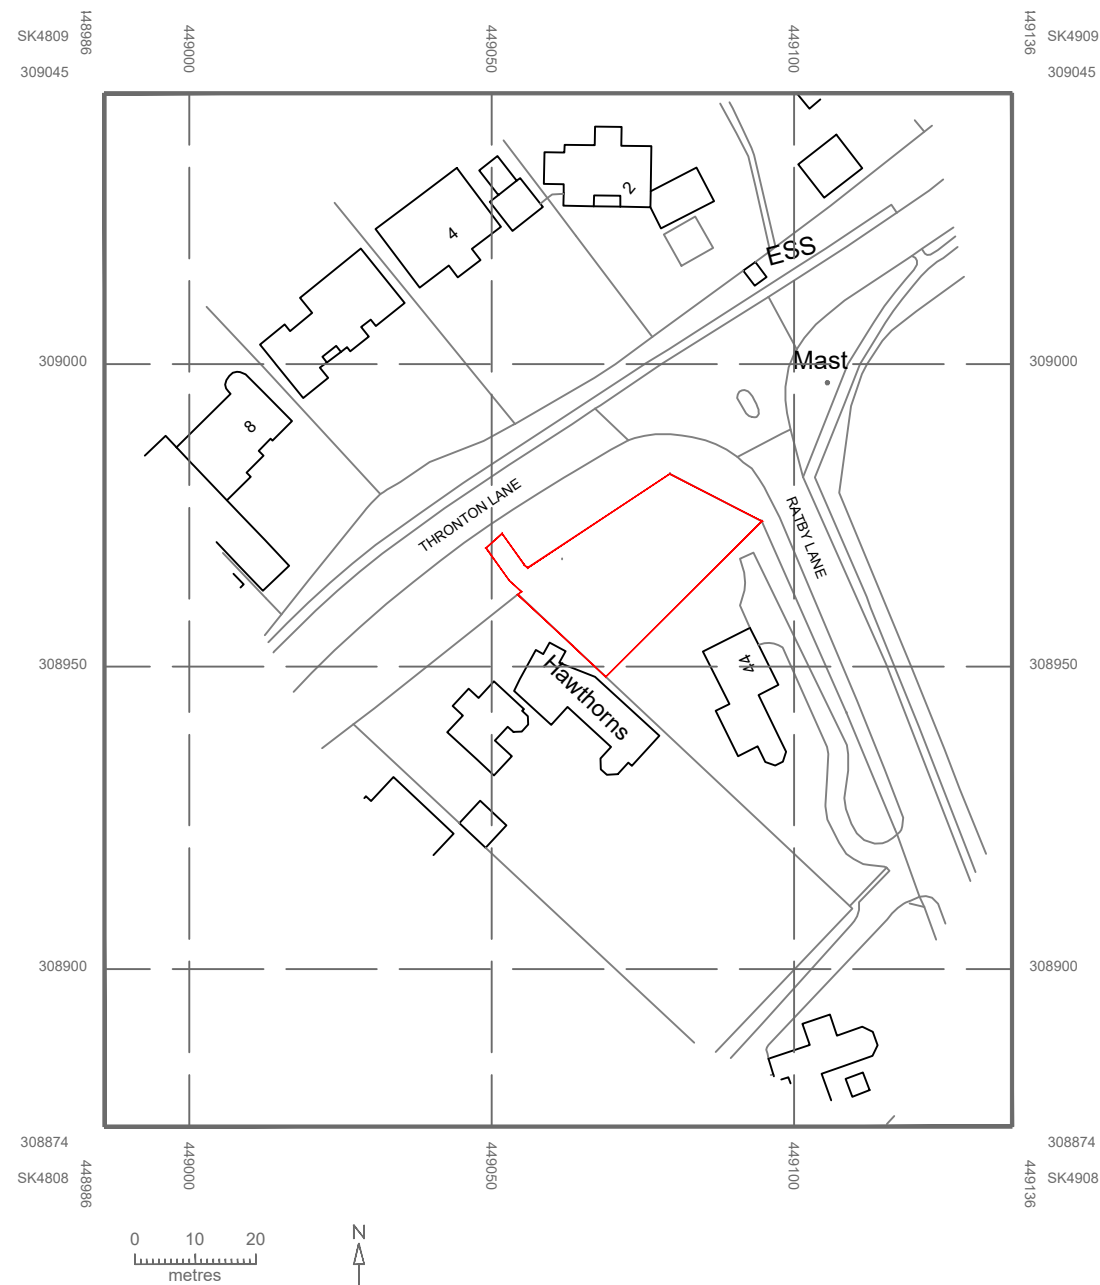

© Crown copyright 2025 Ordnance Survey 100053143

Location plan (1:1250)

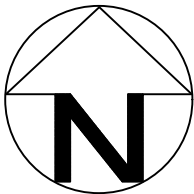

GENERAL NOTES.

ALL CONTRACTORS MUST VISIT THE SITE AND BE RESPONSIBLE FOR FAMILIARISING THEMSELVES WITH THE FULL EXTENT OF THE WORKS AS INDICATED AND / OR TAKING AND CHECKING DIMENSIONS RELATIVE TO THE WORKS SHOWN.

DO NOT SCALE FROM THIS DRAWING, USE FIGURED DIMENSIONS ONLY.

ALL DIMENSIONS TO BE AGREED WITH CLIENT ON SITE.

SPECIFICATION.

REFER TO PLANNING APPLICATION.

BOUNDARY SHOWN IN RED

CLIENT MR & MRS K BELL	
PROJECT 44 RATBY LANE, MARKFIELD, LEICESTERSHIRE LE67 9RJ	
DESCRIPTION OF WORKS PROPOSED 1.5 STOREY DWELLING	
SHEET TITLE LOCATION PLAN	
SCALE 1:1250@A3	
DATE FEB 2025	No. 005

ACS88 ARCHITECTURE

Tel: 07414145345

Website: [www.ACS88.co.uk](http://www.ACS88.co.uk)

THIS DRAWING IS COPYRIGHT.

WORKING UNDER THE REGISTERED NAME CW9 CAD Services LTD. REGISTERED COMPANY

THIS DRAWING AND THE BUILDING WORKS DEPICTED ARE THE COPYRIGHT OF CW9 8WW CAD SERVICES

LIMITED AND MAY NOT BE REPRODUCED OR AMENDED EXCEPT BY WRITTEN PERMISSION.

NO LIABILITY WILL BE ACCEPTED FOR AMENDMENTS MADE BY OTHER PERSONS.