





The scaling of this drawing cannot be assured

Revision	Date	Drn	Ckd
----------	------	-----	-----

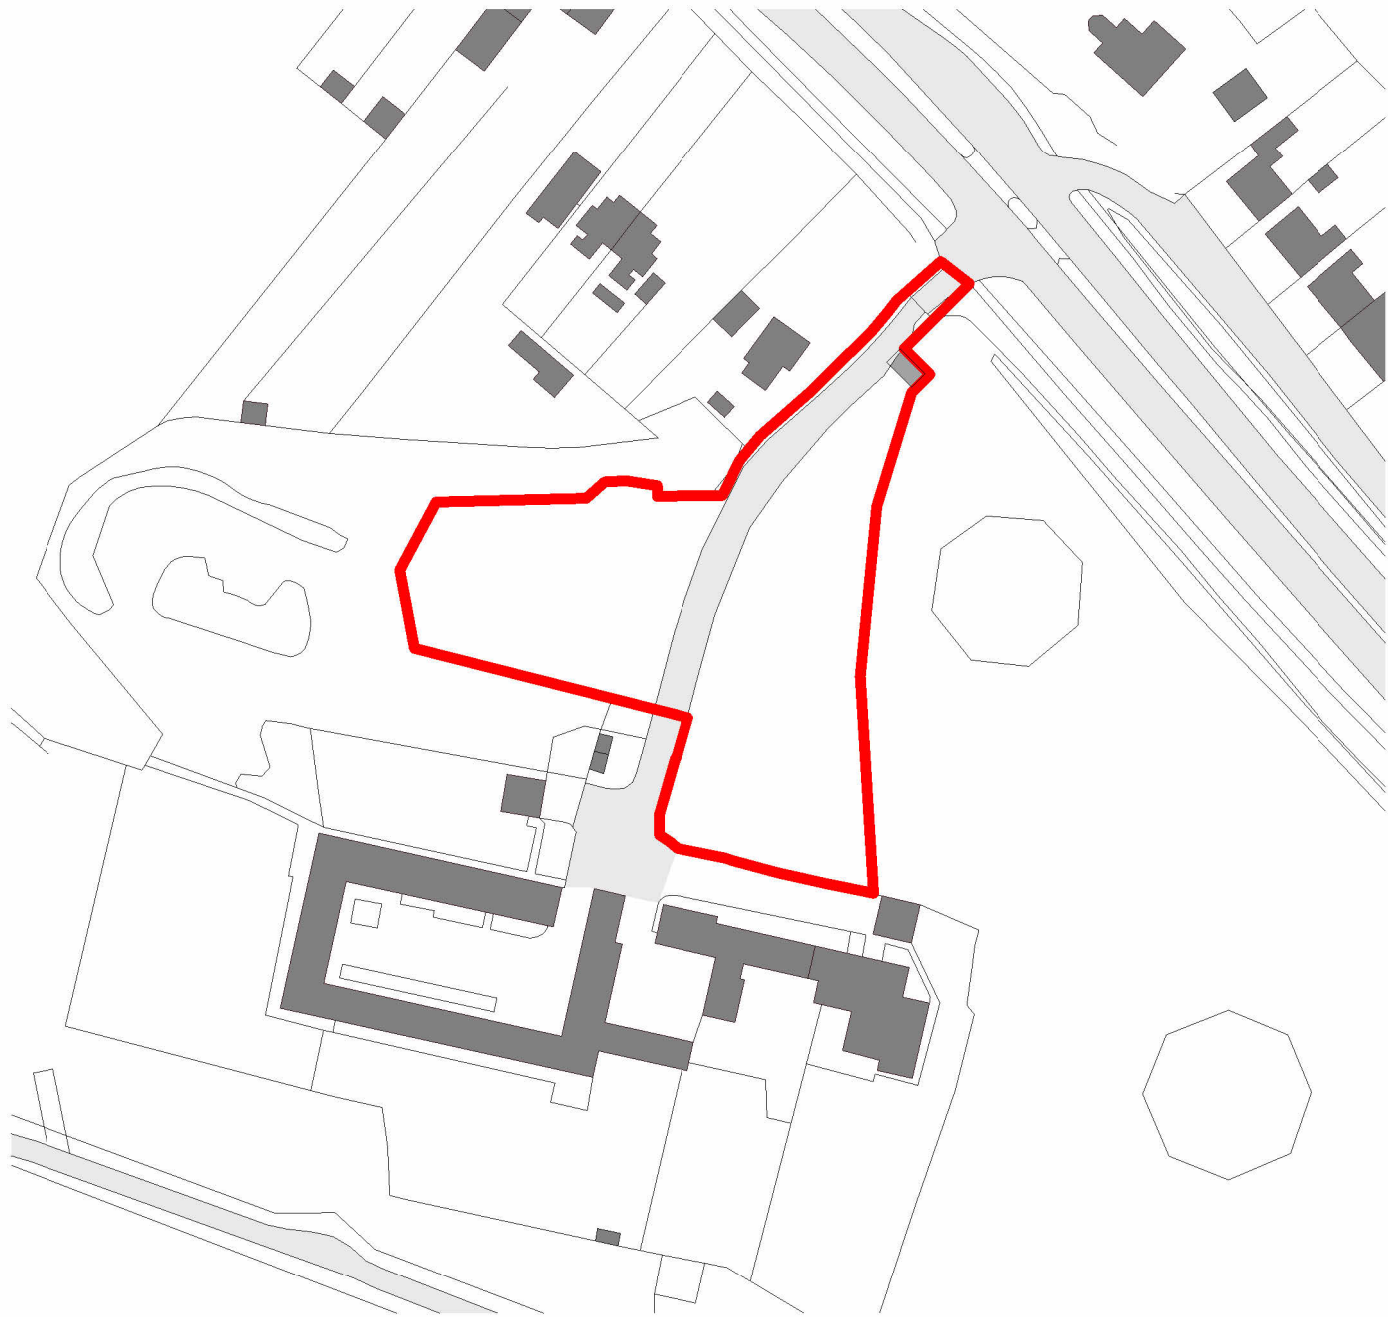

Site Location Plan
1 : 1250

Status	FEASIBILITY		
Project Number	2501587.6		
Project	Home Farm Groby, Leicestershire		
Drawing Title	Site Location Plan		
Drawn by	SL	Dwg No	A-E10-001
Check by	CW	Scale	1 : 1250 @ A3
Revision		Date	28/01/25

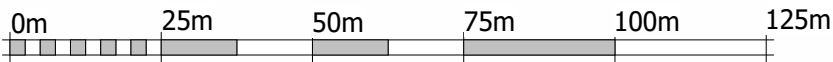

VISUAL SCALE 1:1250 @ A3

