

Section A-A

1 : 100




Section B-B

1 : 100



Section C-C

1 : 100

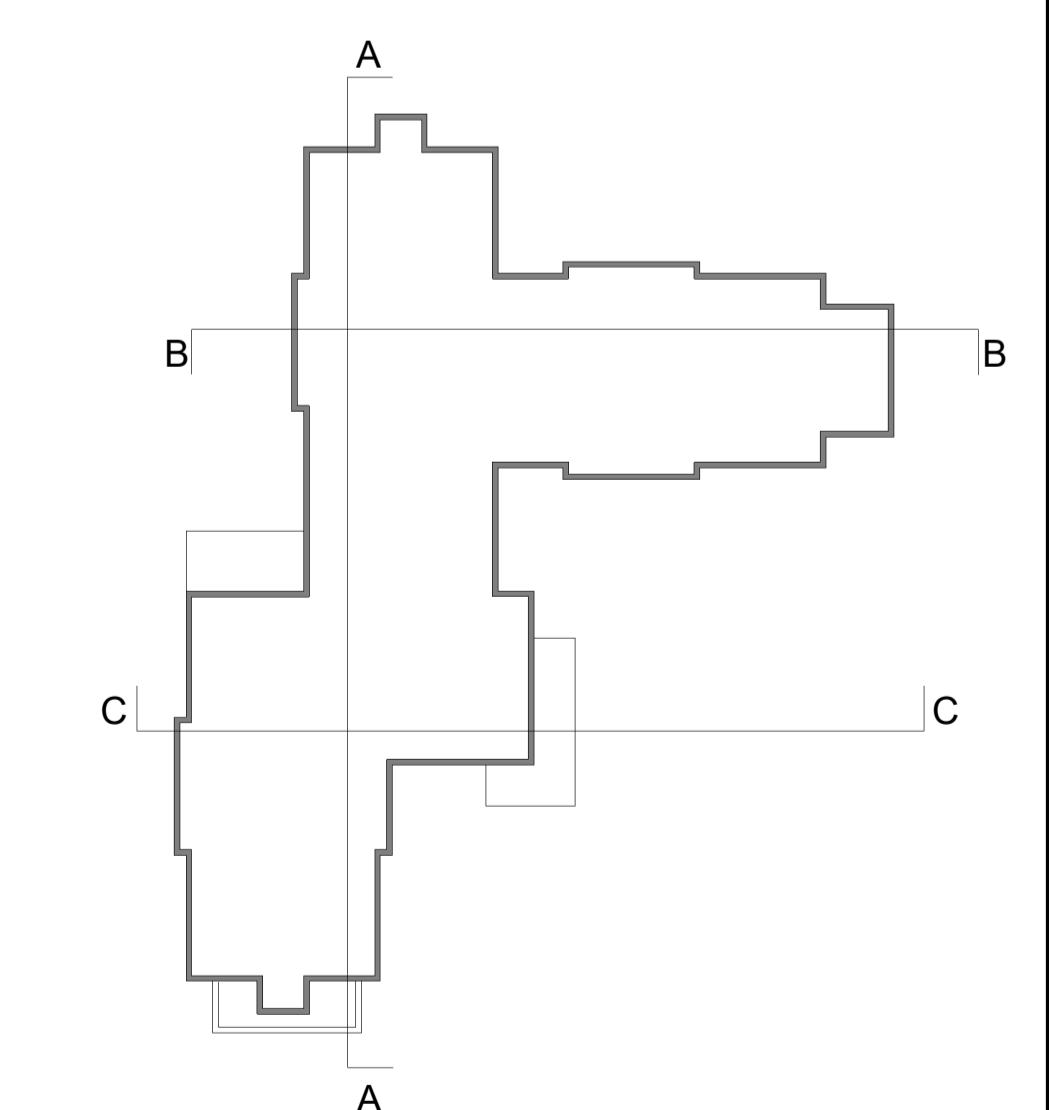

0m 2m 4m 6m 8m 10m
VISUAL SCALE 1:100 @ A1

NO DIMENSIONS TO BE SCALED FROM THIS DRAWING
THIS drawing is issued for the sole and exclusive use of the named recipient. Distribution to any third party is on the strict understanding that no liability is accepted by Green 4 Architects for any discrepancies, errors or omissions that may be present, and no guarantee is offered as to the accuracy of information shown
THIS DRAWING IS TO BE READ IN COLOUR PRINT
CDM - RESIDUAL RISKS
The following are considered to be significant risks relevant to this drawing, which could not be fully mitigated or removed through design. Further possible control measures have been identified within the Design Risk Assessments which may help to mitigate these and other identified risks further during the construction / maintenance process.
GENERAL
All dimensions to be checked on site. No responsibility is accepted for works by building contractor and sub-contractors.
All works to be carried out in accordance with current Codes of Practice and British Standards.
STRUCTURAL
All Structural Design and Calculations to be provided by Structural Engineer
NOTES:
REVISION NOTES
Rev Date Description
A 03/06/25 Fire safety redesign
The Barn
Hopwell Hall
Ockbrook
Derbyshire
DE72 3RW
PROJECT NAME
G40003 Hinckley Care Home
TYPOLOGY
Care Home
PROJECT ADDRESS
Coventry Road
Hinckley
LE10 0JR
CLIENT / USER NAME
Hinckley Project 1 Ltd.
DRAWING NAME
Sections
FULL DOCUMENT REFERENCE
Originator Project Number Series Drawing No Sheet Issue Date
G40003 CH- A300 04/07/25
STATUS
PLANNING
Sheet size Scale Revision
A1L As indicated A