




KEY:

- Site Boundary
- Existing Vegetation Retained
- Proposed Tree
- Proposed Hedgerow
- Proposed Woodland Planting
- Proposed Grassland Buffer
- Key Views
- Public Footpath

KEY VIEWPOINTS

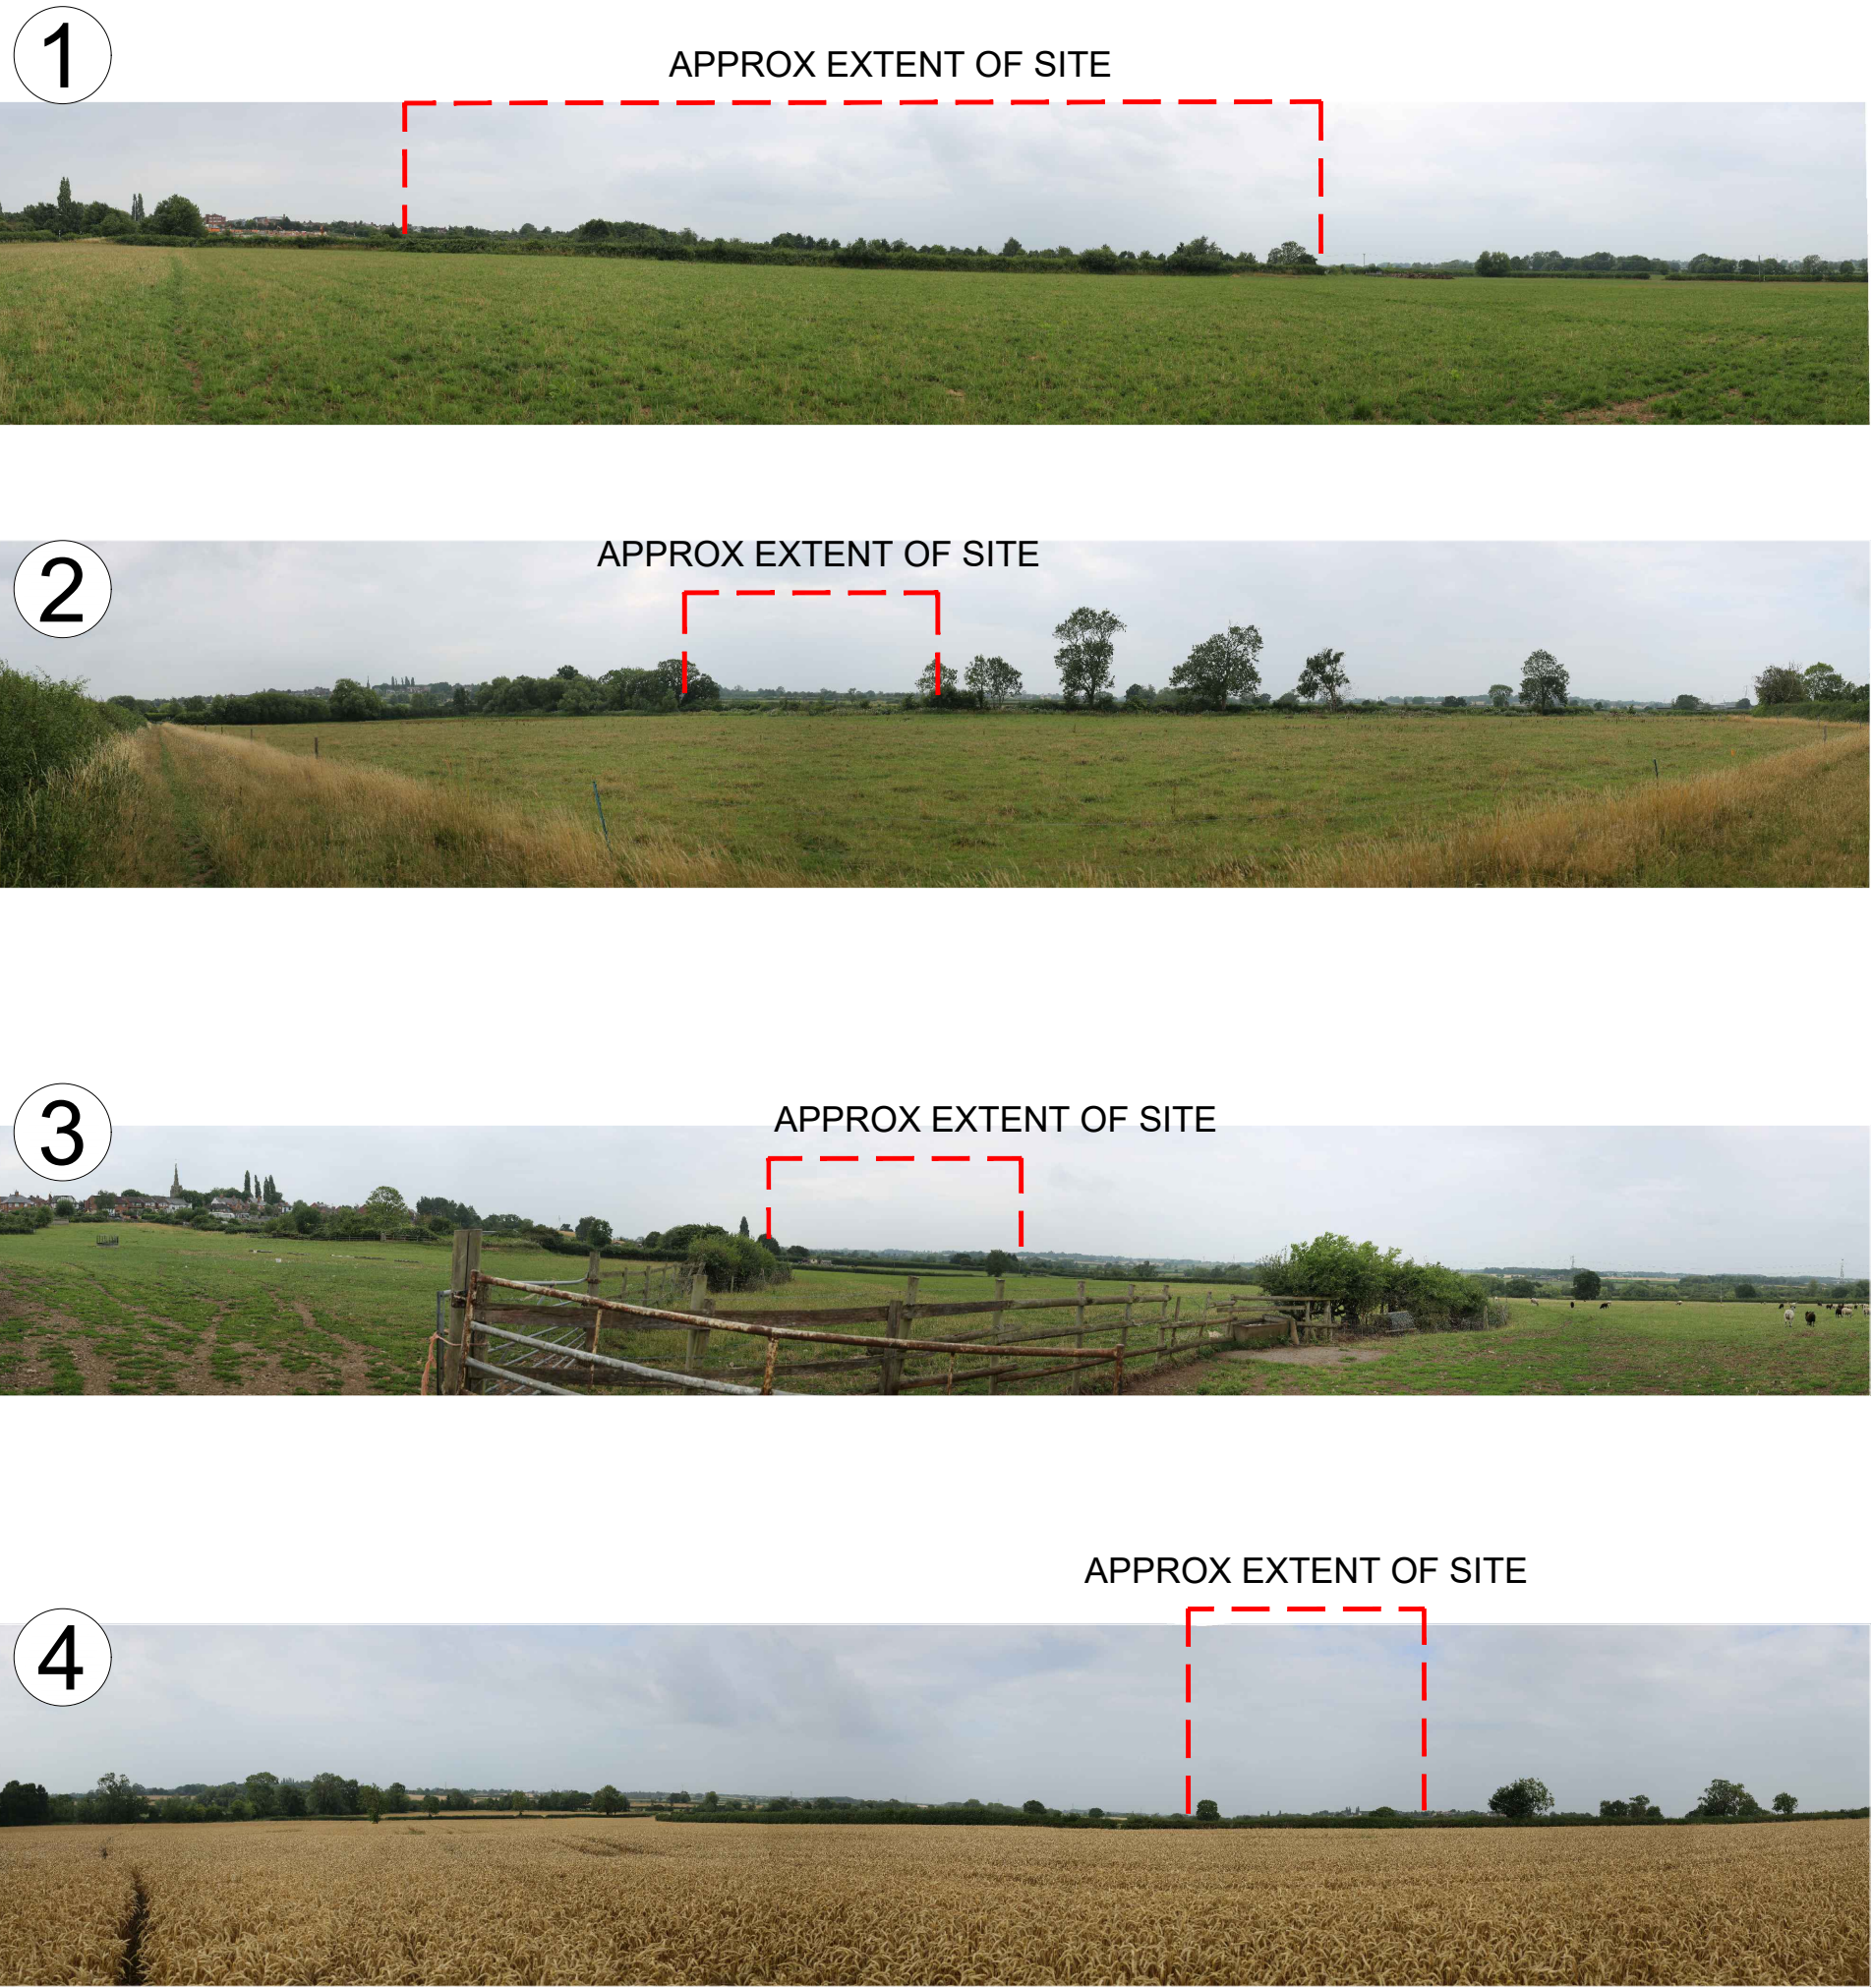

PRELIMINARY				
WEDDLES				
MAIL@WEDDLES.CO.UK		LANDSCAPE		
WEDDLES.CO.UK		ARBORICULTURE		
0114 250 1181		GARDEN DESIGN		
UNIT 4 WESTBROOK COURT		ECOLOGY		
SHEFFIELD, S11 8YZ				
Job SHILTON ROAD, EARL SHILTON				
Title LANDSCAPE MITIGATION PLAN				
scale@A1	drawn	date	drawing number	revision
1:1000	TB	AUG 25	2042-002	-