
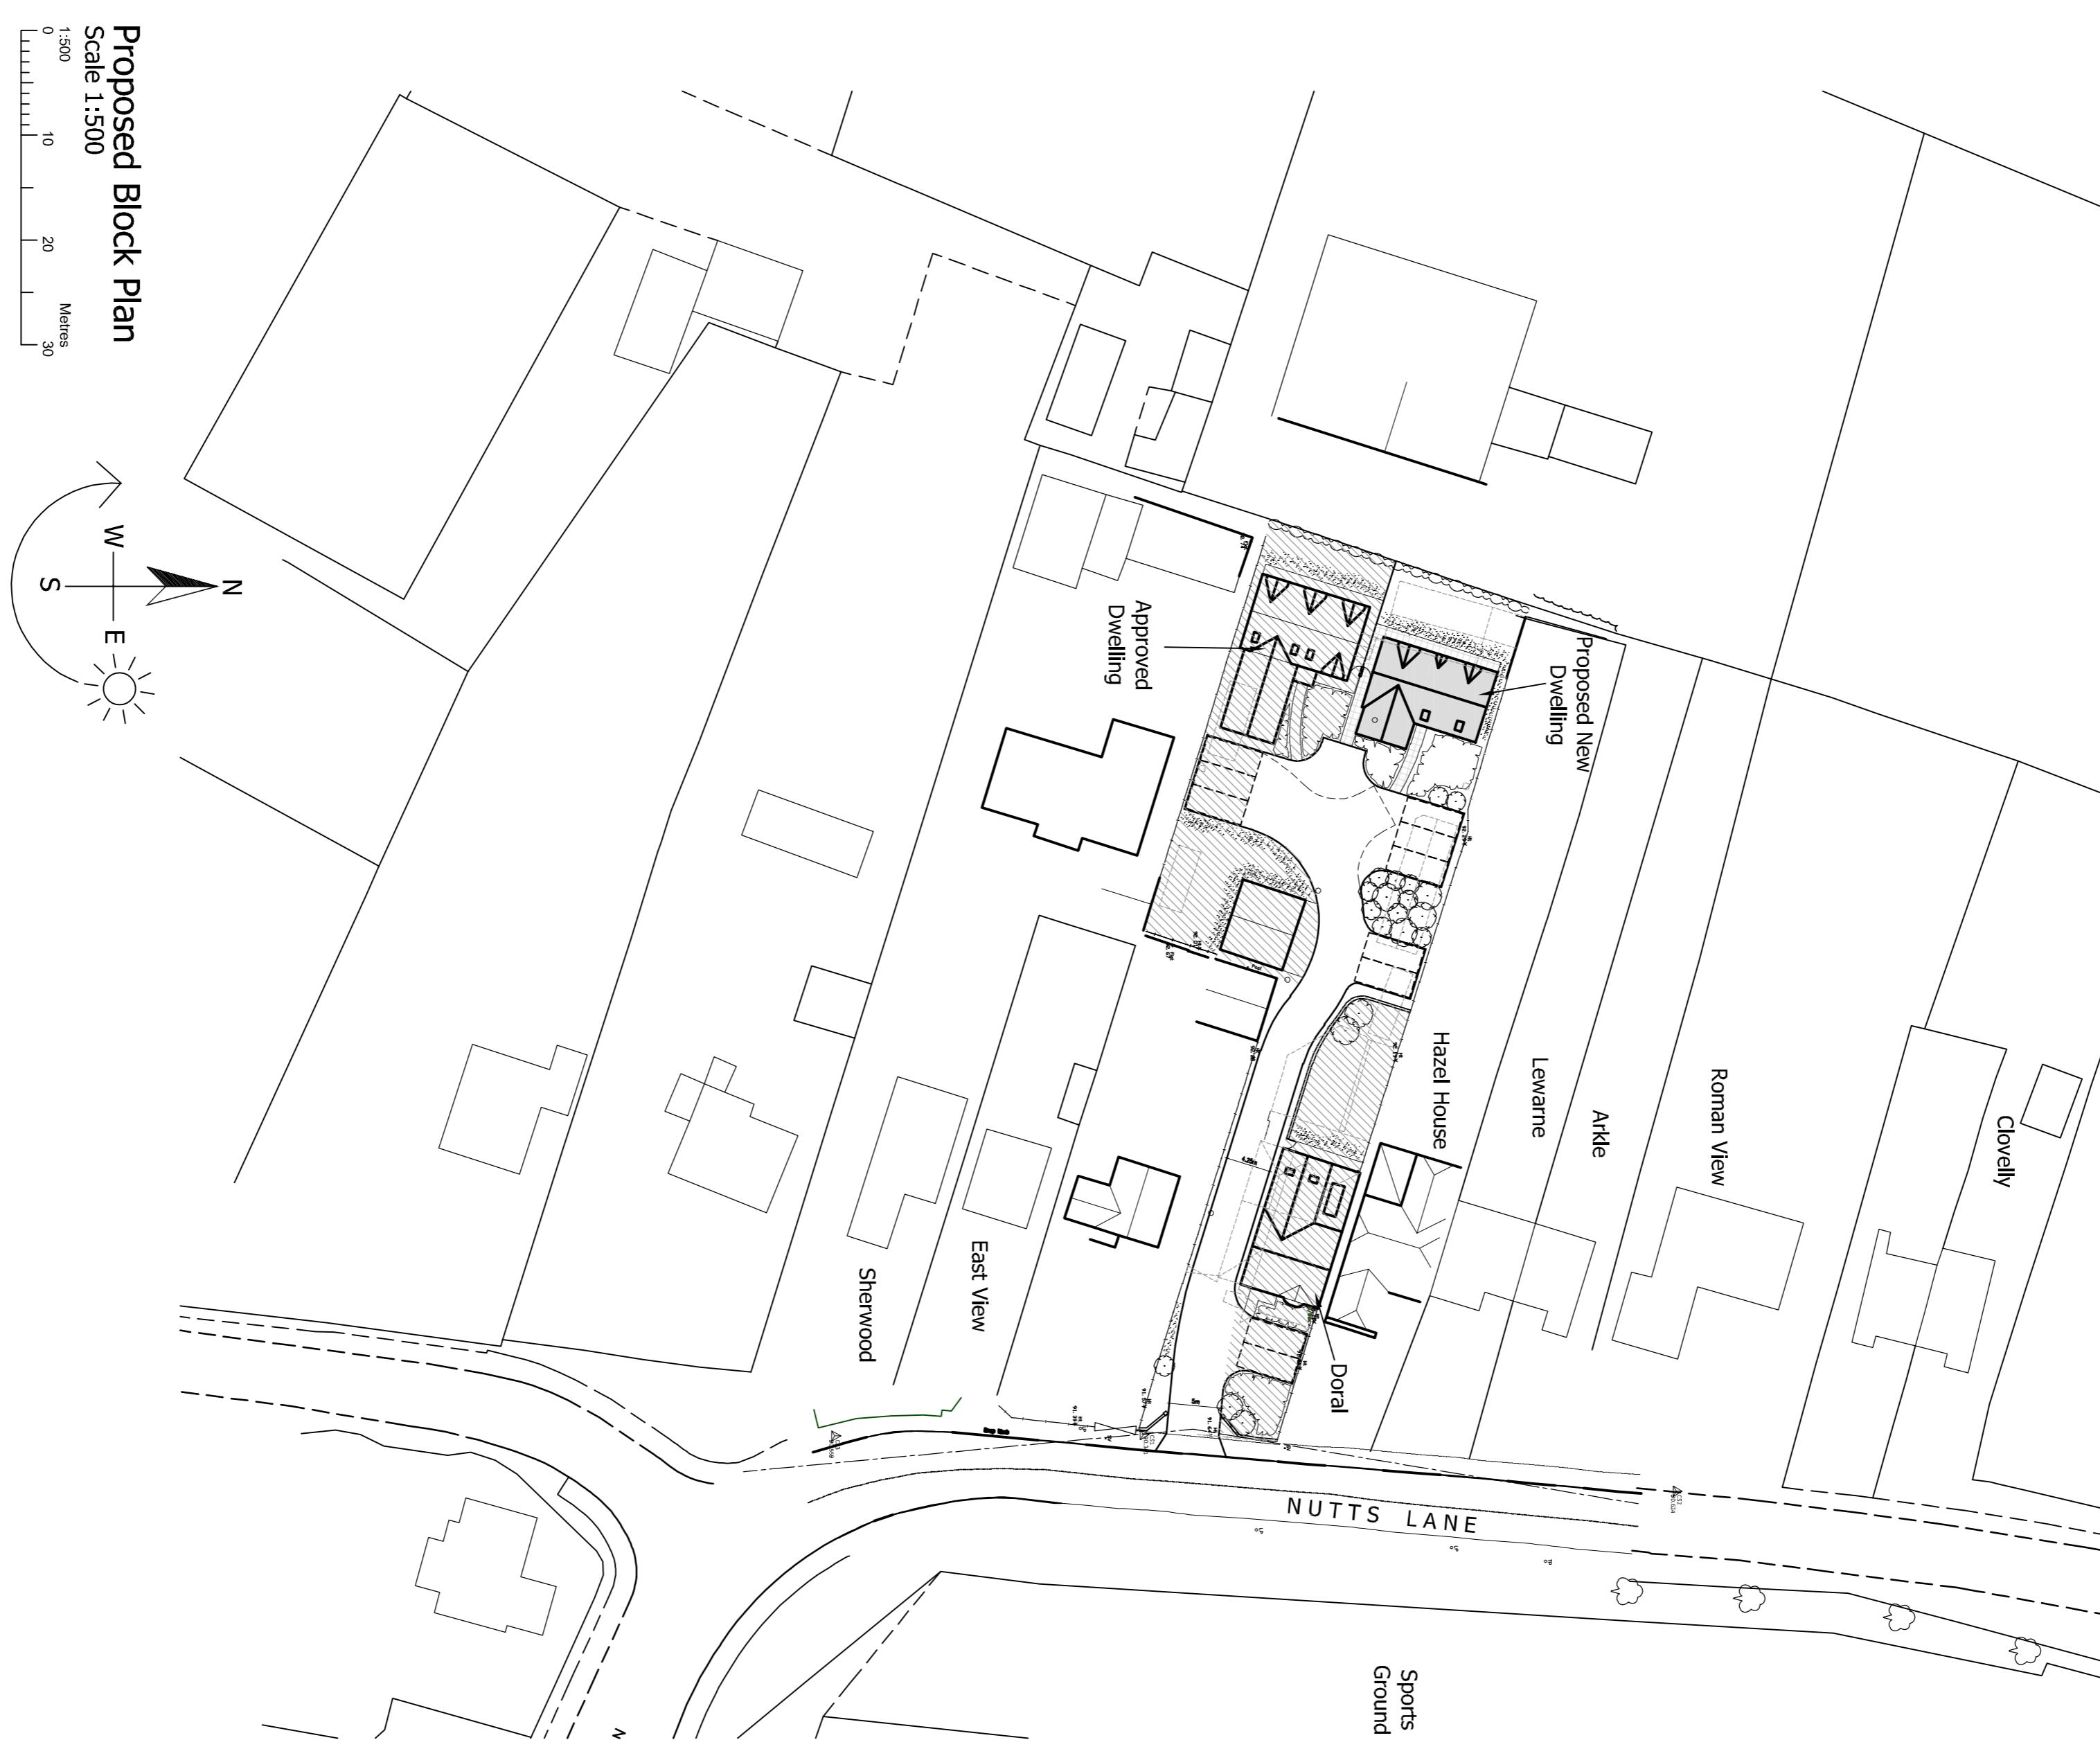


# PROPOSED NEW DWELLING - DORAL - NUTTS LANE - HINCKLEY - LEICESTERSHIRE

## DETAILED PLANNING PROPOSALS

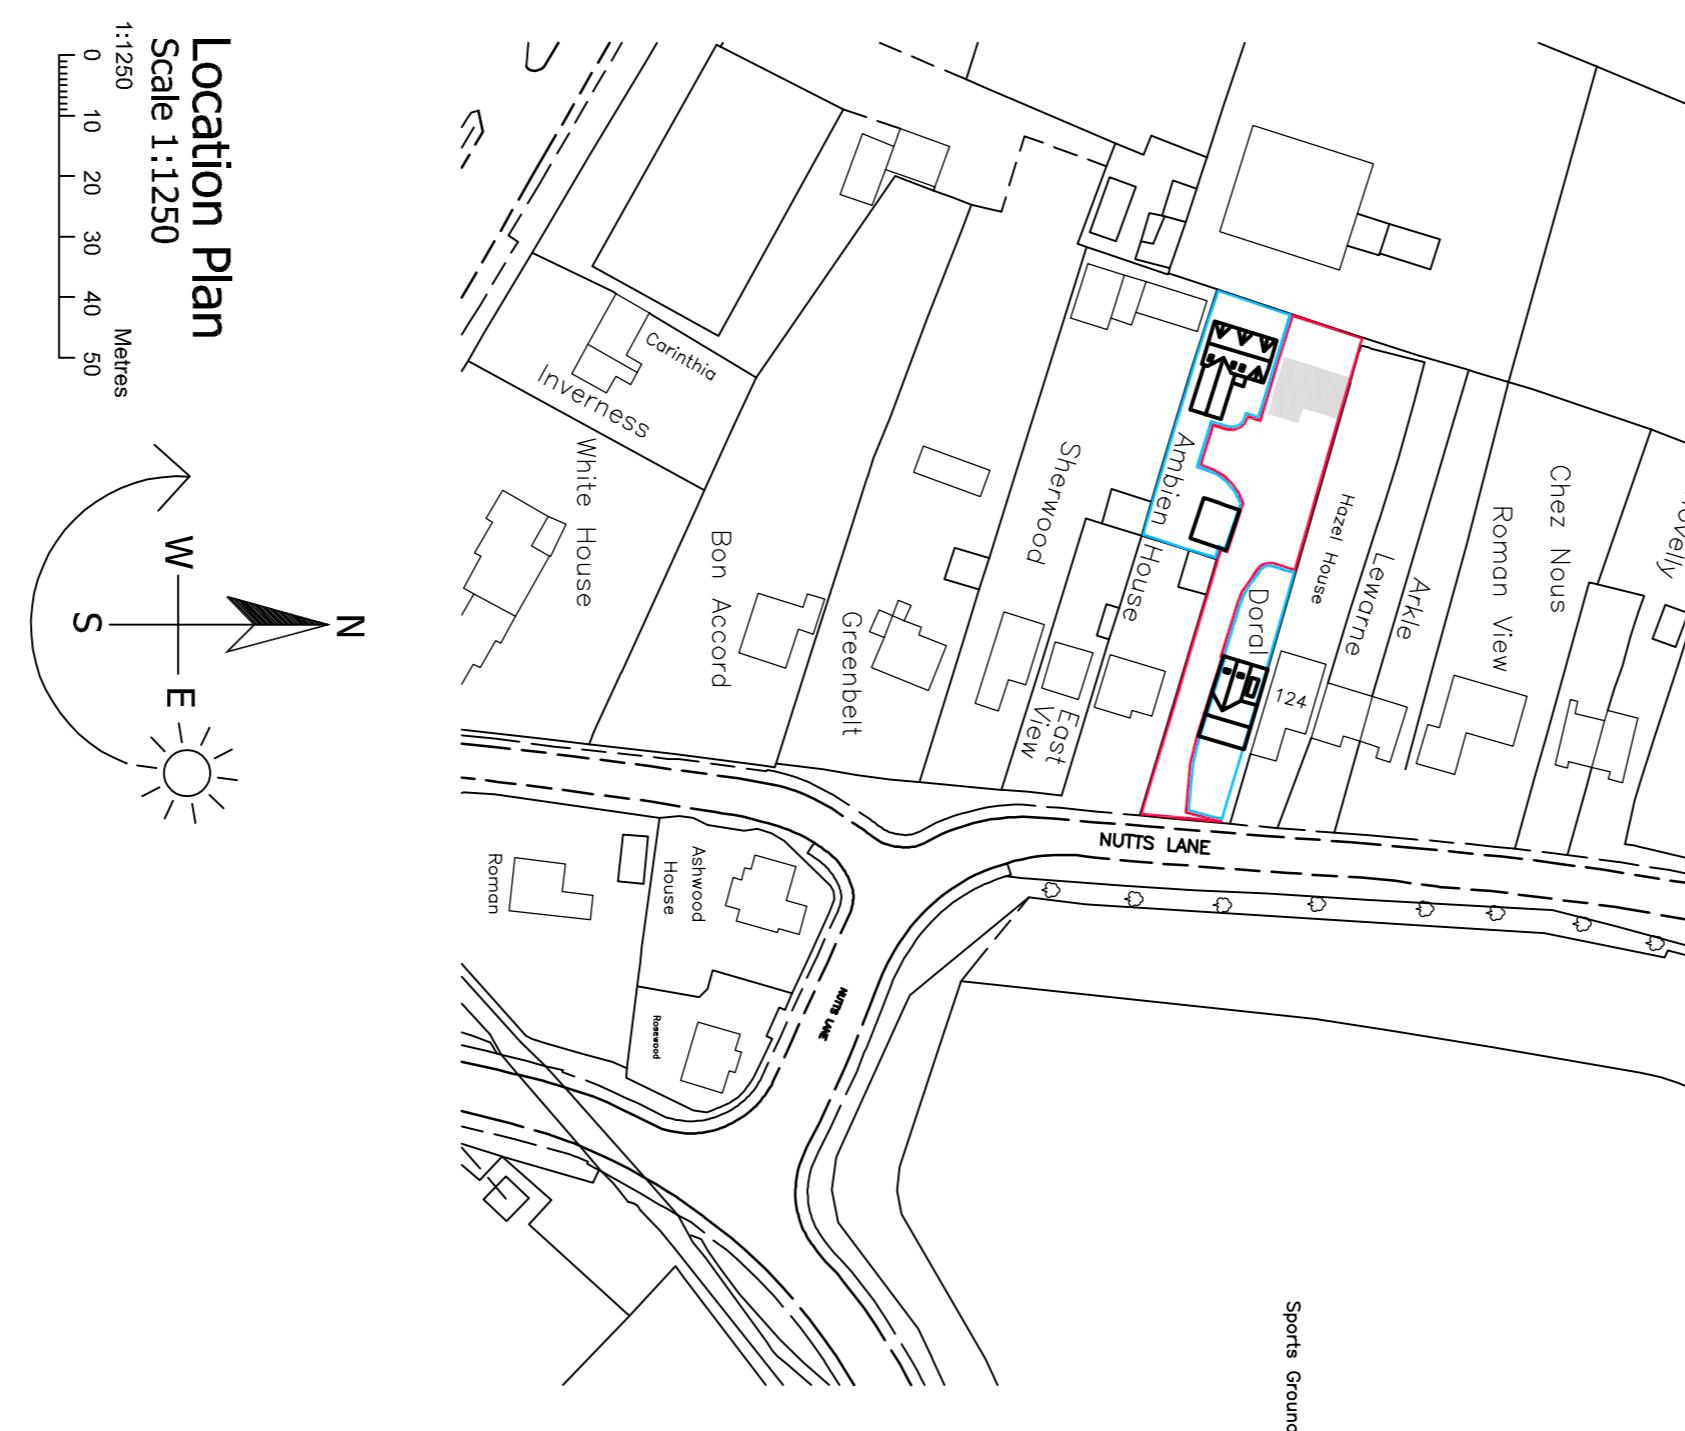

Revisions:

**DAVID GRANGER**  
ARCHITECTURAL DESIGN LTD

David Granger Architectural Design Ltd  
The Old Cottage, Hospital  
Leicester Road  
Ashby de la Zouch  
Leicestershire  
LE15 1DB

T 01530 560939  
W [www.davidgrangerdesign.com](http://www.davidgrangerdesign.com)

Project

Proposed New Dwelling  
Doral, NUTTS LANE  
Hinckley  
Leicestershire

Client  
Mr W. Moss

Drawing

Detailed Planning Proposals  
Sheet 1 of 3

Drawing Number  
21.4070.19

Date: April 2025

Scale: As Shown

Drawn By: SM

Checked By: MS

Schedule of Accommodation (approximate)

Plot 2	4 Bedroom	1650 sq ft
--------	-----------	------------

Notes

This drawing is to be read in conjunction with  
Drawing No. 21.4070.01 'Topographical Survey'

Plot 2 4 Bedroom 1650 sq ft

Figures, dimensions and the scale of this plan are not to be taken as being accurate or definitive. It is the responsibility of the Client, Contractor, Sub-contractor and Supplier to verify all dimensions on the site before commencing any works or making any workshop drawings. All drawings are copyright of David Granger Architectural Design Limited. Ordnance Survey Data © Crown Copyright. All rights reserved. Reference to AR10002095, Leicestershire Ref. L0806 Company Reg. No. 582612