


1:1000



1:250

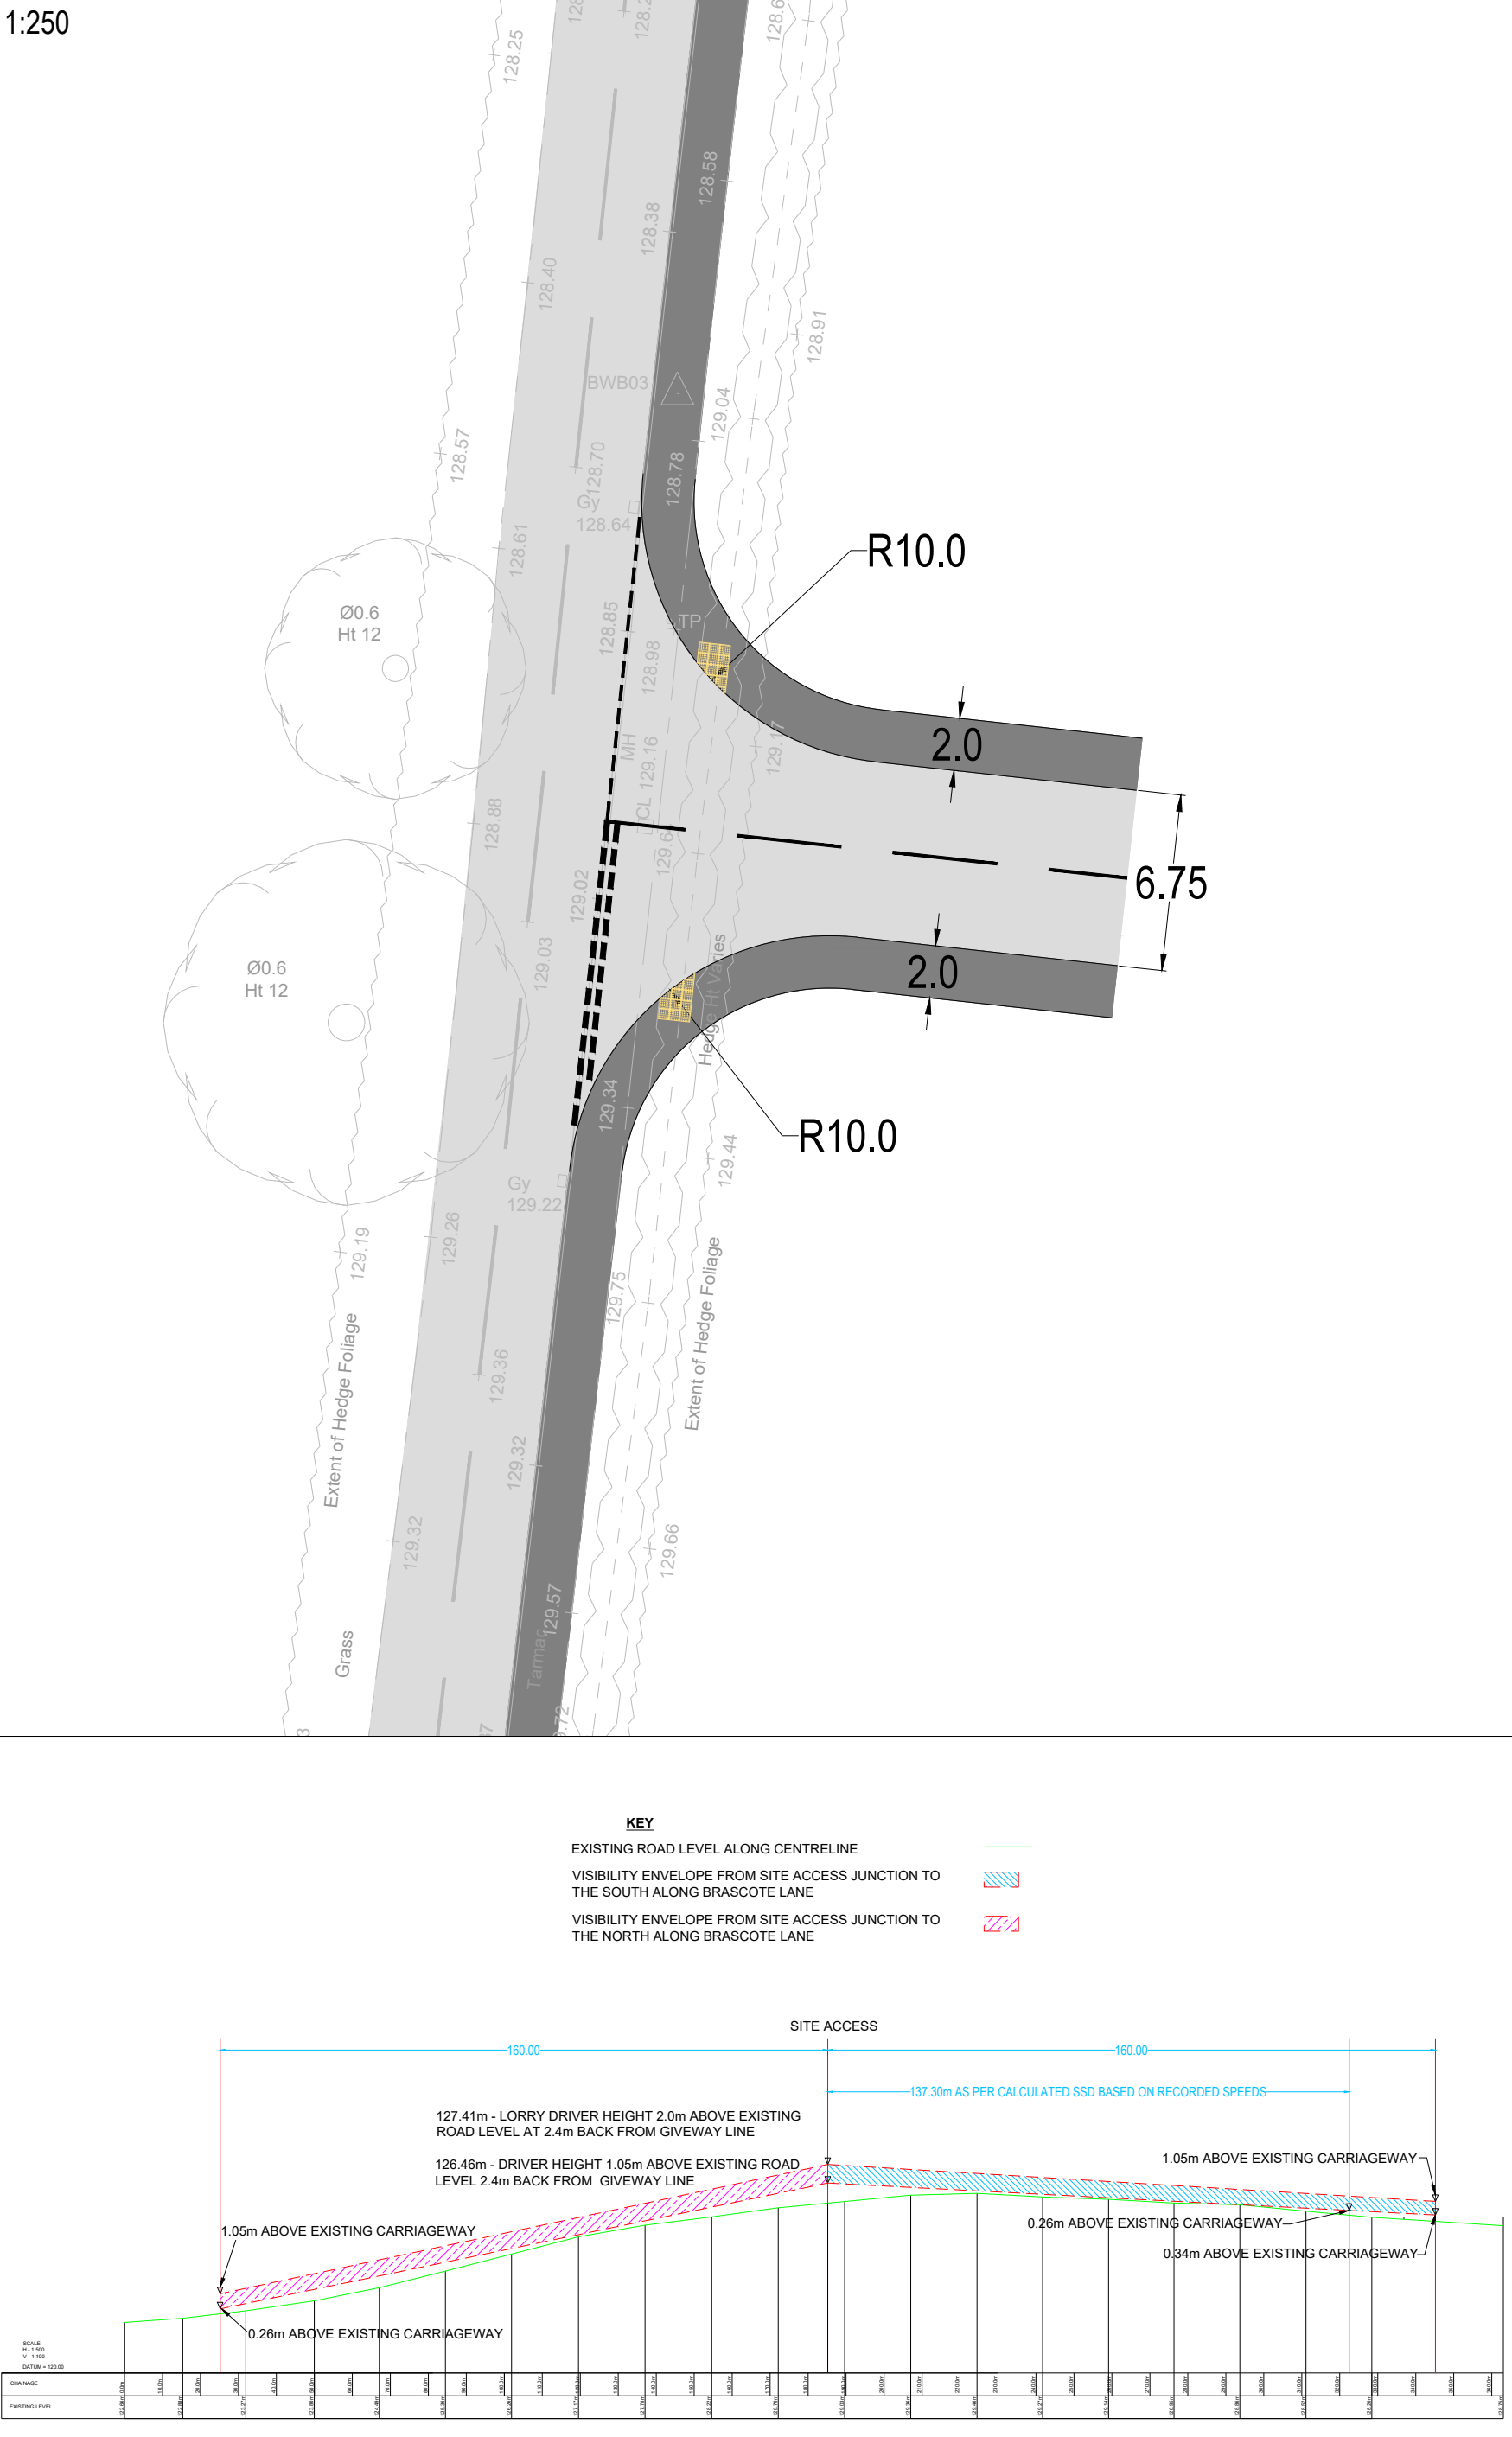

1. THIS DRAWING IS NOT TO BE SCALED FOR CONSTRUCTION PURPOSES.
2. THE CONTRACTOR SHALL CHECK ALL DIMENSIONS AND LEVELS ON SITE.

C	MINOR AMENDMENT FOLLOWING COMMENTS FROM LOCAL HIGHWAY AUTHORITY	02.08.23	JC	GM
REV	DESCRIPTION	DATE	BY	AUTH



TRANSPORT PLANNING LTD

Hub Transport Planning Ltd
Floor 1B
4 Temple Row
Birmingham
B2 5HG

T : 0121 454 5530

CLIENT
RICHBOROUGH ESTATES

PROJECT
LAND OFF BRASCOTE LANE
NEWBOLD VERDON

TITLE
PROPOSED SITE ACCESS LAYOUT

DRAWN ML	AUTHORISED GM	SCALE AS SHOWN	SHEET SIZE A2	DATE 24.07.24
-------------	------------------	-------------------	------------------	------------------

PROJECT NO. T24516	DRAWING NO. 010	REV C
-----------------------	--------------------	----------

