




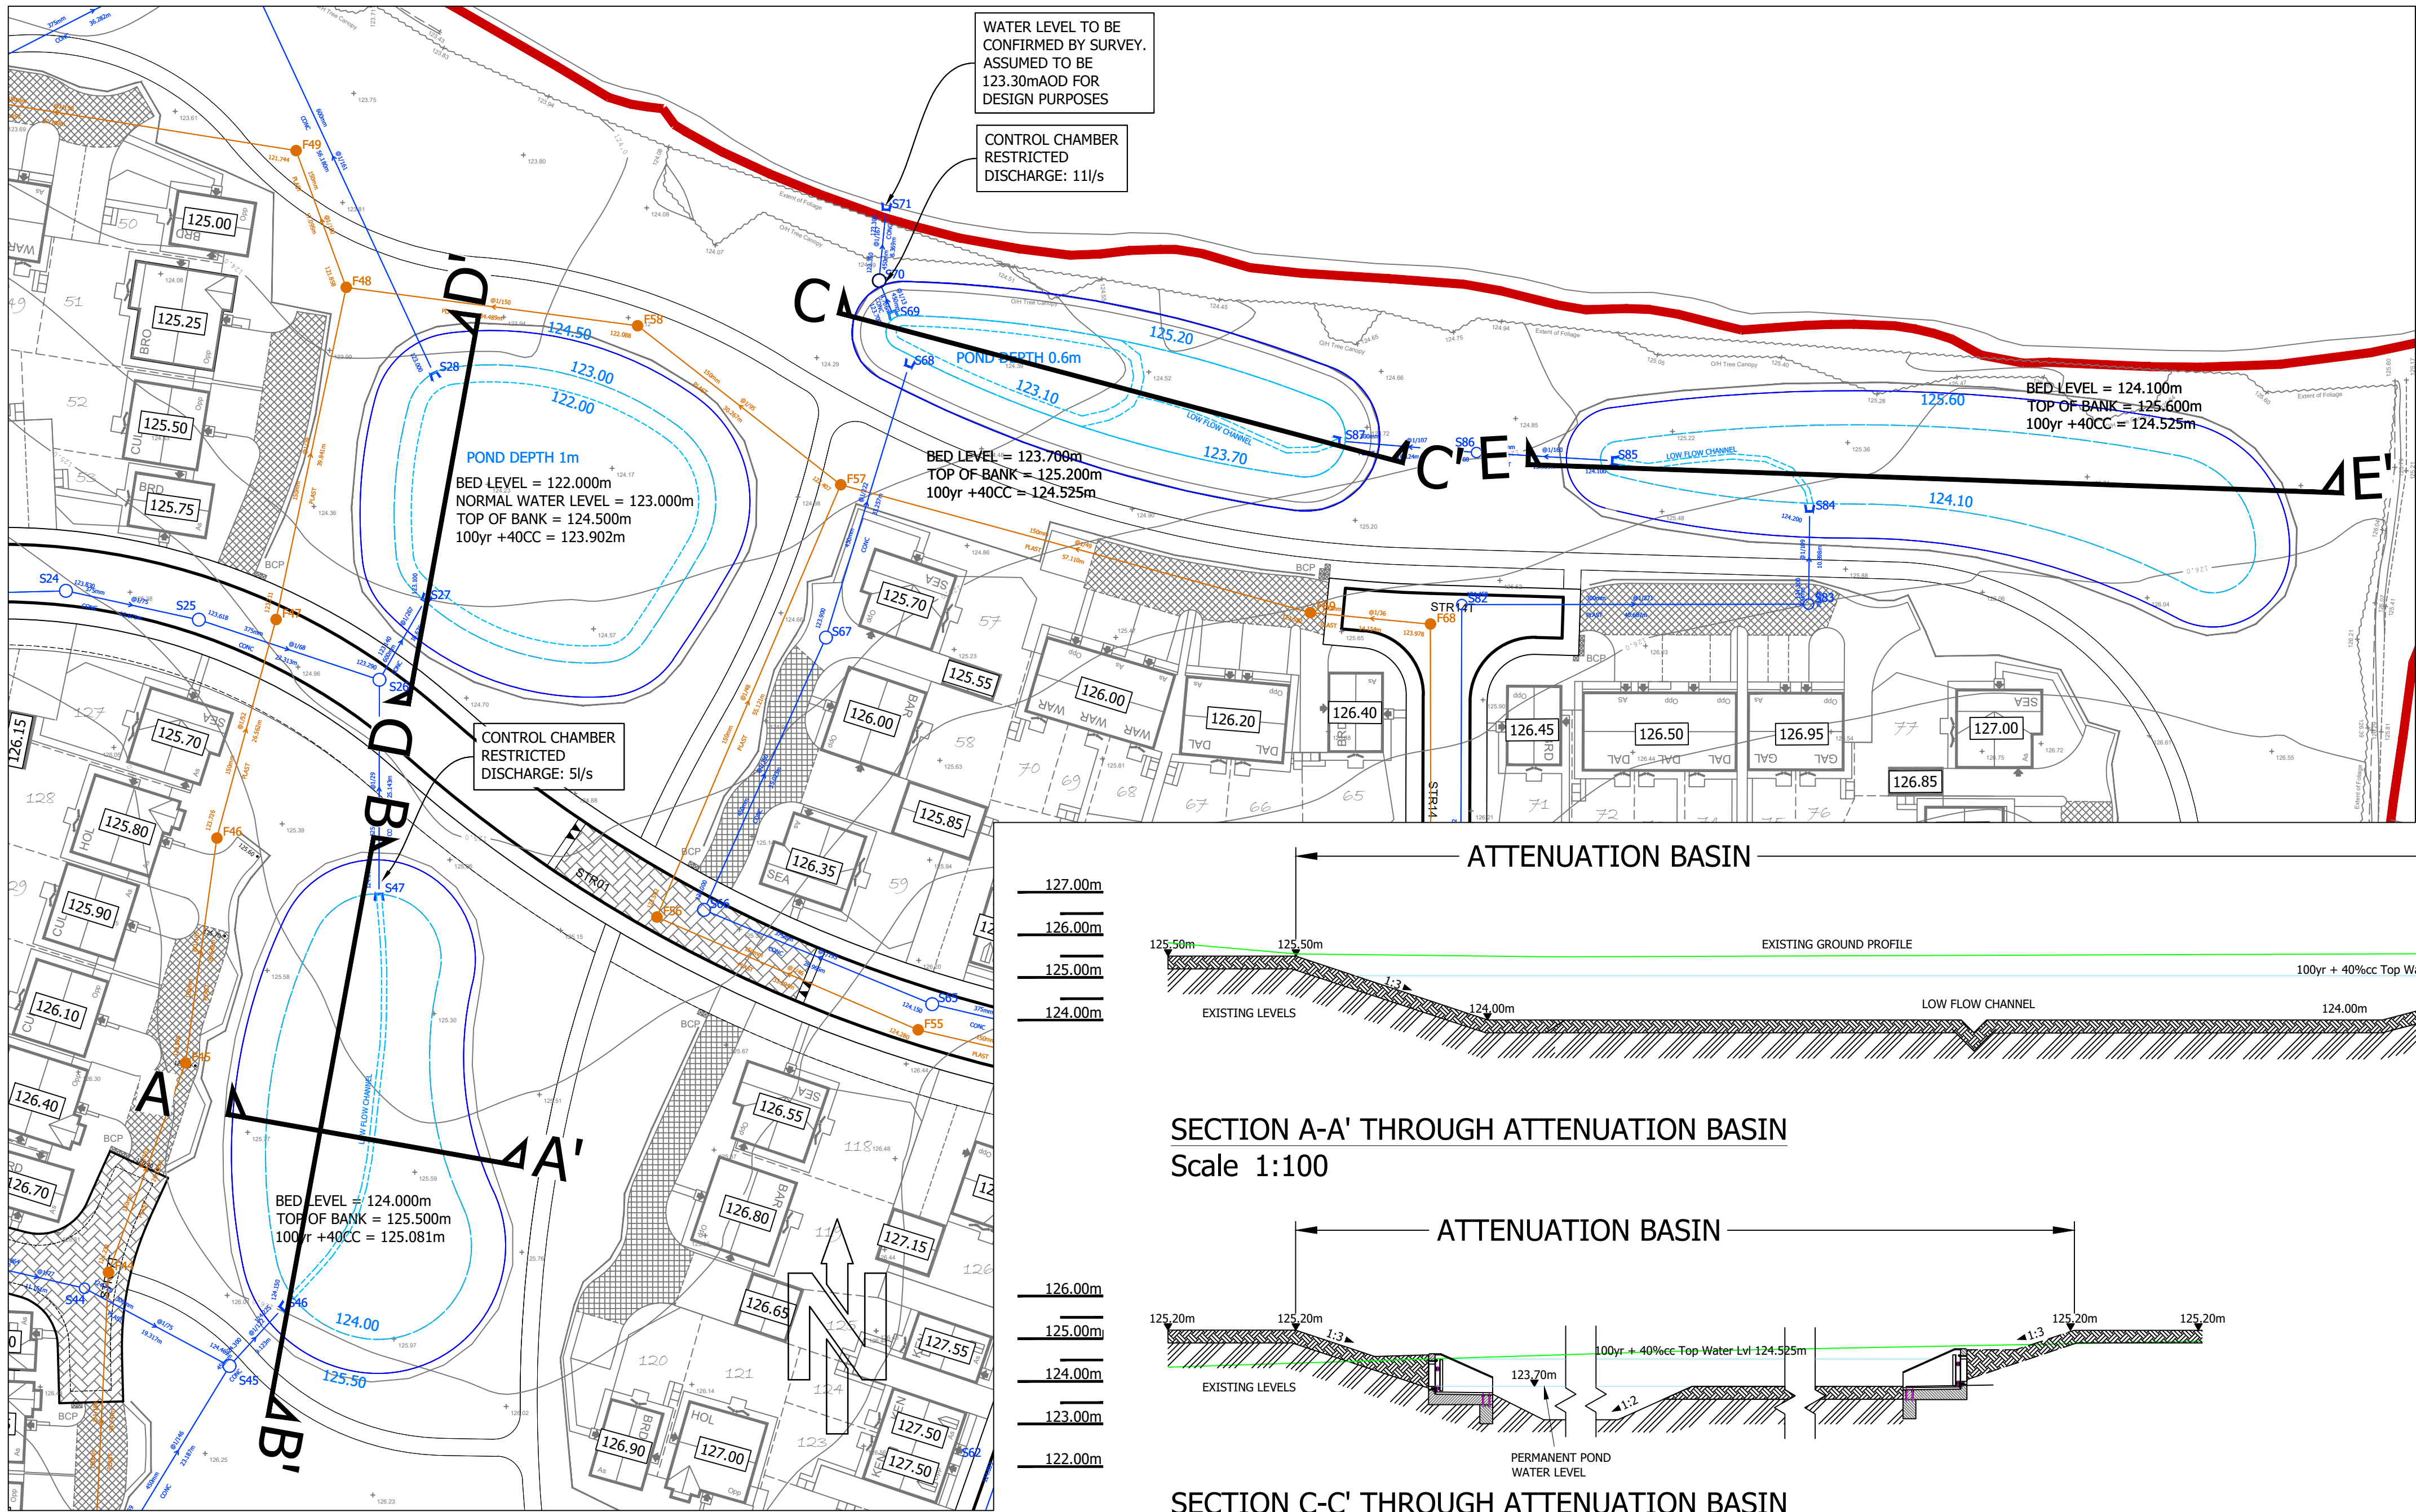


PLAN VIEW
Scale 1:500

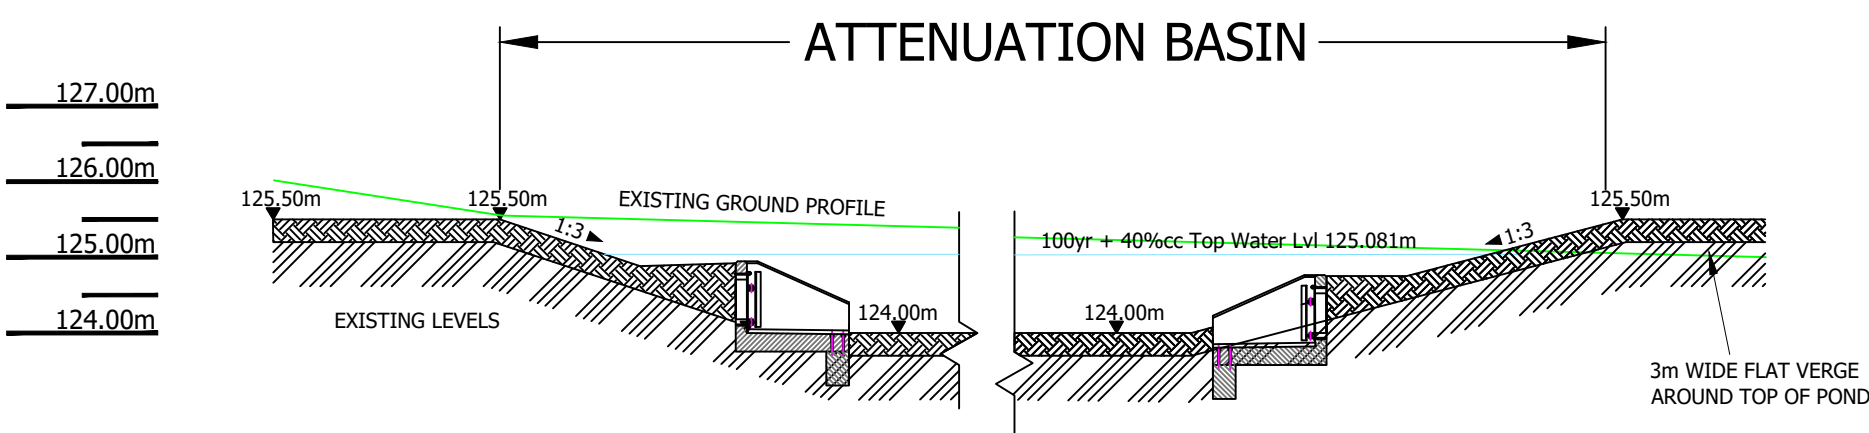


SECTION B-B' THROUGH ATTENUATION BASIN
Scale 1:100

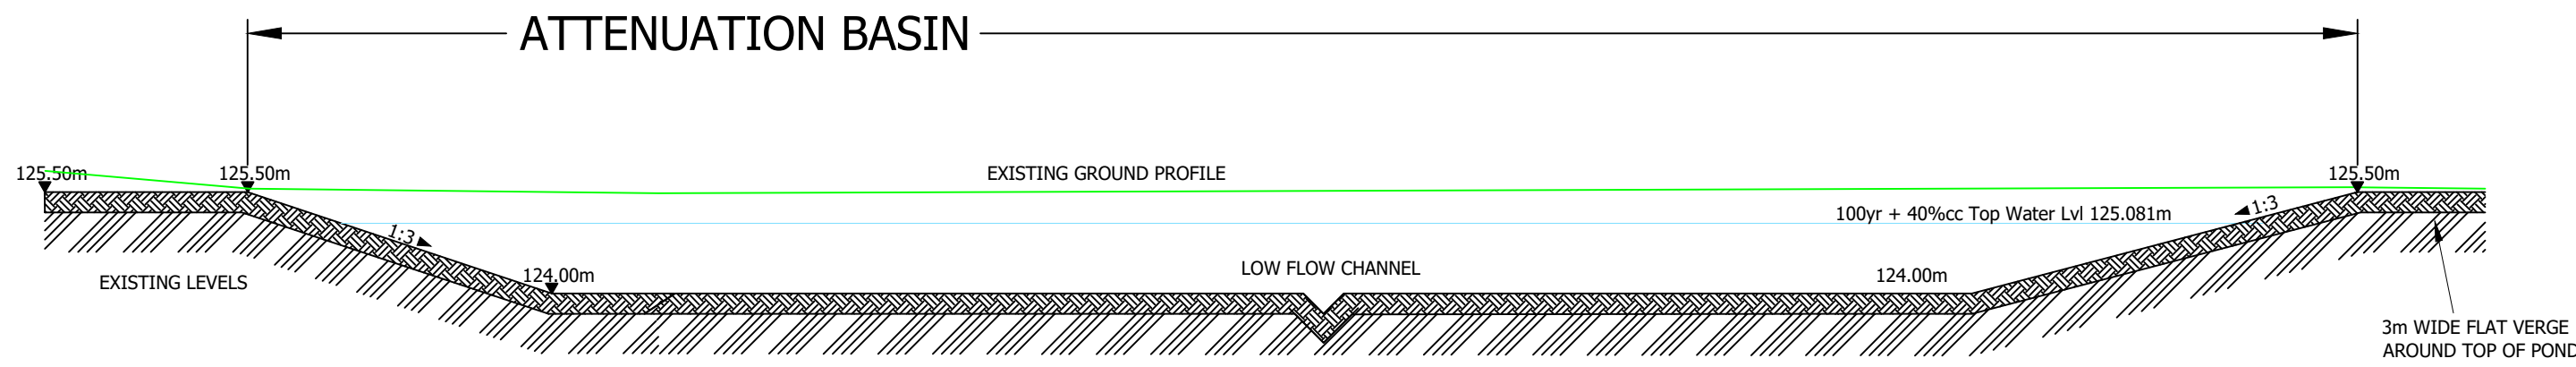


SECTION A-A' THROUGH ATTENUATION BASIN
Scale 1:100

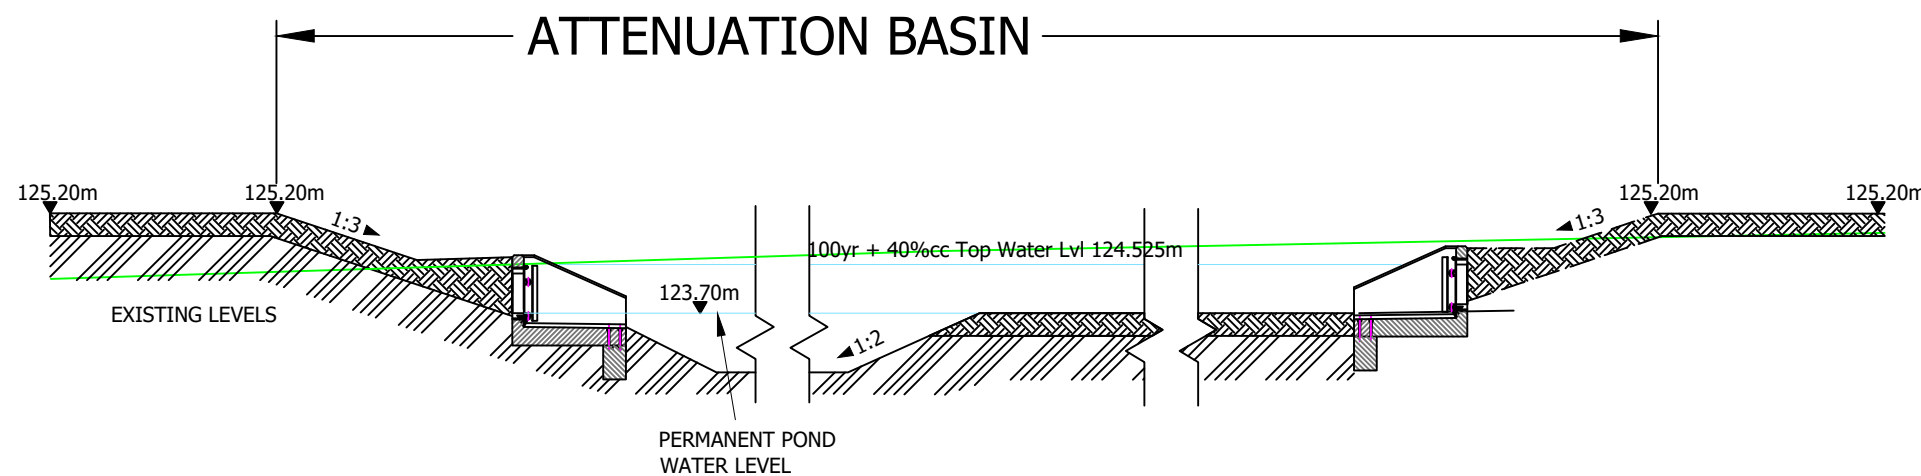

SECTION C-C' THROUGH ATTENUATION BASIN
Scale 1:100

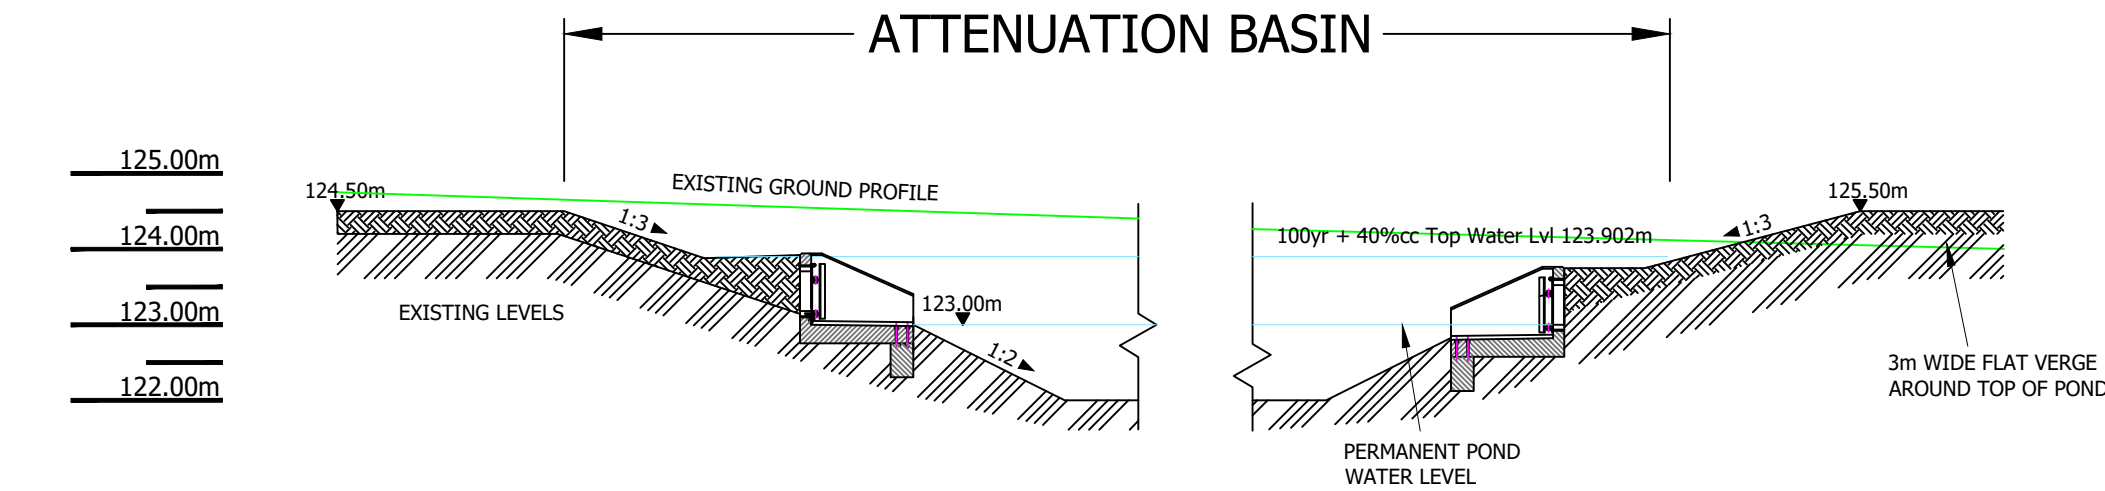

SECTION D-D' THROUGH ATTENUATION BASIN
Scale 1:100

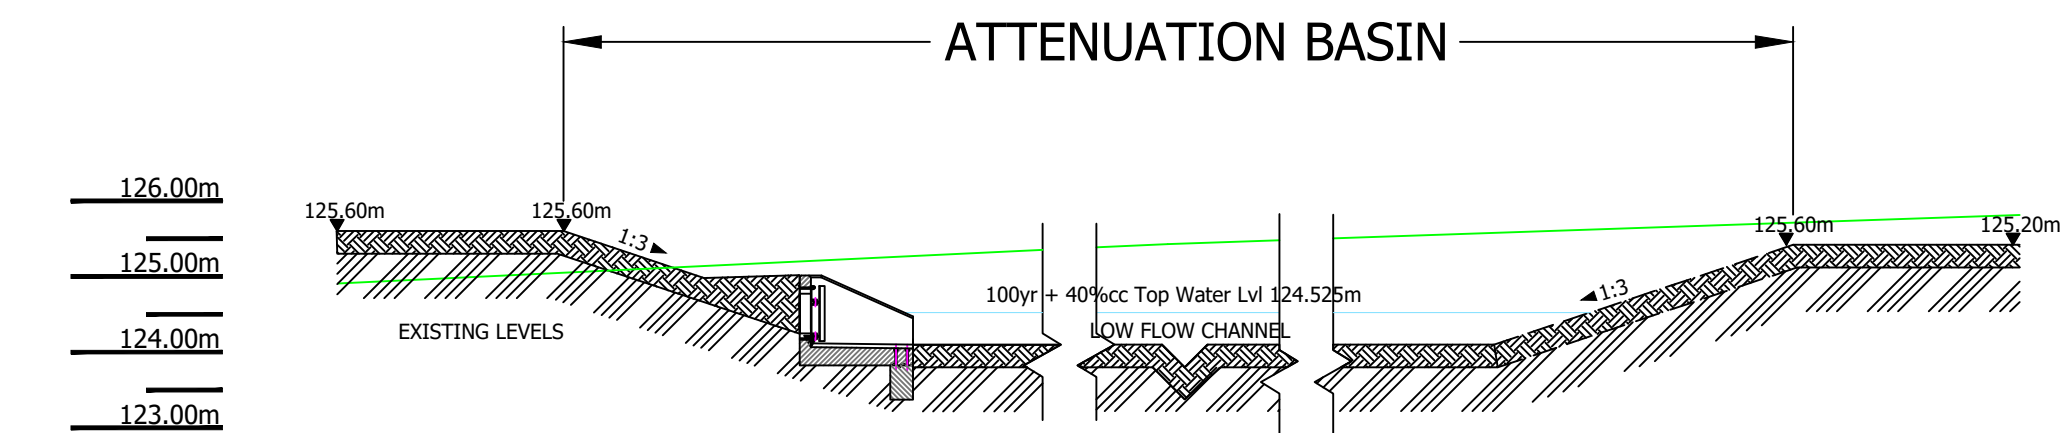

SECTION E-E' THROUGH ATTENUATION BASIN
Scale 1:100

1. DO NOT SCALE FROM THIS DRAWING. IF IN DOUBT CONTACT TRAVIS BAKER LIMITED.
2. ALL DIMENSIONS ARE IN METRES UNLESS OTHERWISE NOTED.
3. THIS DRAWING IS TO BE READ IN CONJUNCTION WITH ALL OTHER RELEVANT DRAWINGS RELATING TO THIS PROJECT.
4. ALL DIMENSIONS SHOULD BE CHECKED ON SITE PRIOR TO CONSTRUCTION. ANY DISCREPANCIES SHOULD BE IMMEDIATELY NOTIFIED IN WRITING TO TRAVIS BAKER LIMITED.
5. THE CONTRACTOR SHALL PRIOR TO CONSTRUCTION CHECK AND VERIFY THAT THE DETAILS SHOWN ON THIS DRAWING ARE FULLY COMPATIBLE WITH ANY AS CONSTRUCTED DIMENSIONS OR LEVELS. ANY DISCREPANCIES TO BE REPORTED IMMEDIATELY IN WRITING TO TRAVIS BAKER LIMITED.
6. THIS DRAWING HAS BEEN PREPARED FOR THE EXCLUSIVE USE OF THE COMMISSIONING PARTY AND UNLESS AGREED IN WRITING BY TRAVIS BAKER LIMITED NO OTHER PARTY MAY USE OR RELY ON ITS CONTENTS. NO LIABILITY IS ACCEPTED BY TRAVIS BAKER LIMITED FOR ANY USE OF THIS DRAWING OTHER THAN FOR THE PURPOSE FOR WHICH IT WAS ORIGINALLY PREPARED.
7. IT SHOULD BE NOTED THAT THIS DRAWING MAY INCLUDE DATA PROVIDED BY THIRD PARTIES. NO LIABILITY IS ACCEPTED BY TRAVIS BAKER LIMITED AS TO THE ACCURACY OF THIS DATA.
8. THIS DRAWING SHALL NOT BE REPRODUCED IN ANY WAY WITHOUT THE WRITTEN PERMISSION OF TRAVIS BAKER LIMITED.

REV	DESCRIPTION	DATE	BY	AUTH
A	SEPARATED BASINS AND SHOWED CONNECTIONS FOR BASIN NORTH EAST OF SITE.	04.09.24	CL	TW

Travis Baker
39 Storey Street
Lace Market
Nottingham
NG1 1LX

**Transport Planning
Flood Risk and Drainage
Geo-Environmental
Civil and Structural Engineering**

Nottingham Telephone:
0115 896 6655
info@travisbaker.co.uk
www.travisbaker.co.uk

CLIENT				PERSIMMON HOMES					
PROJECT									
BRASCOTE LANE, NEWBOLD VERDON									
TITLE									
BASIN SECTIONS									
DRAWN		AUTHORISED		SCALE		DATE			
CL		TW		AS STATED@A1		18.07.24			
PROJECT NO.				DRAWING NO.				REV	
23042				020				A	
STATUS.									
PRELIMINARY									