




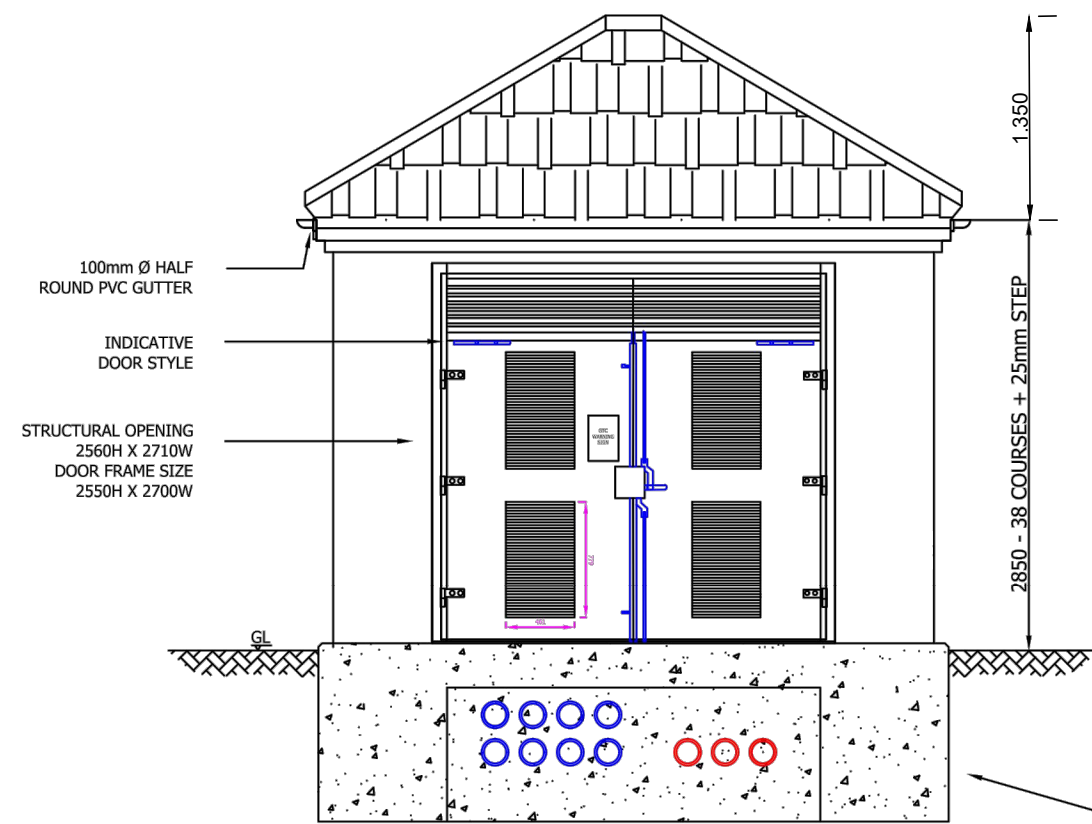


FRONT
ELEVATION

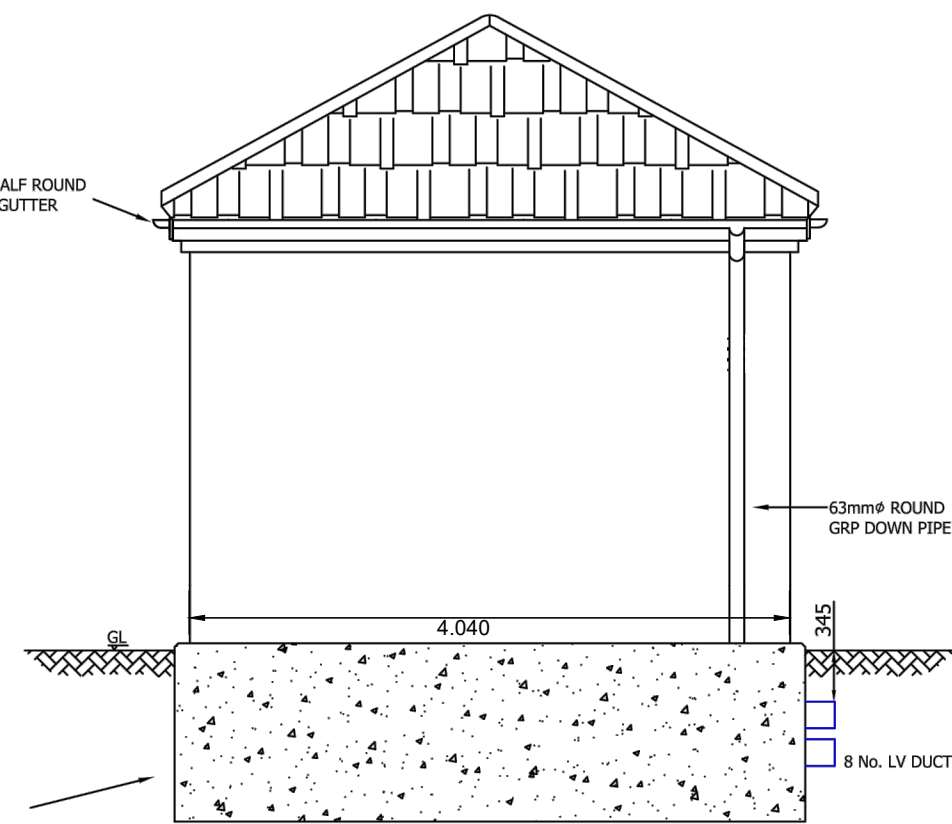

SIDE
ELEVATION

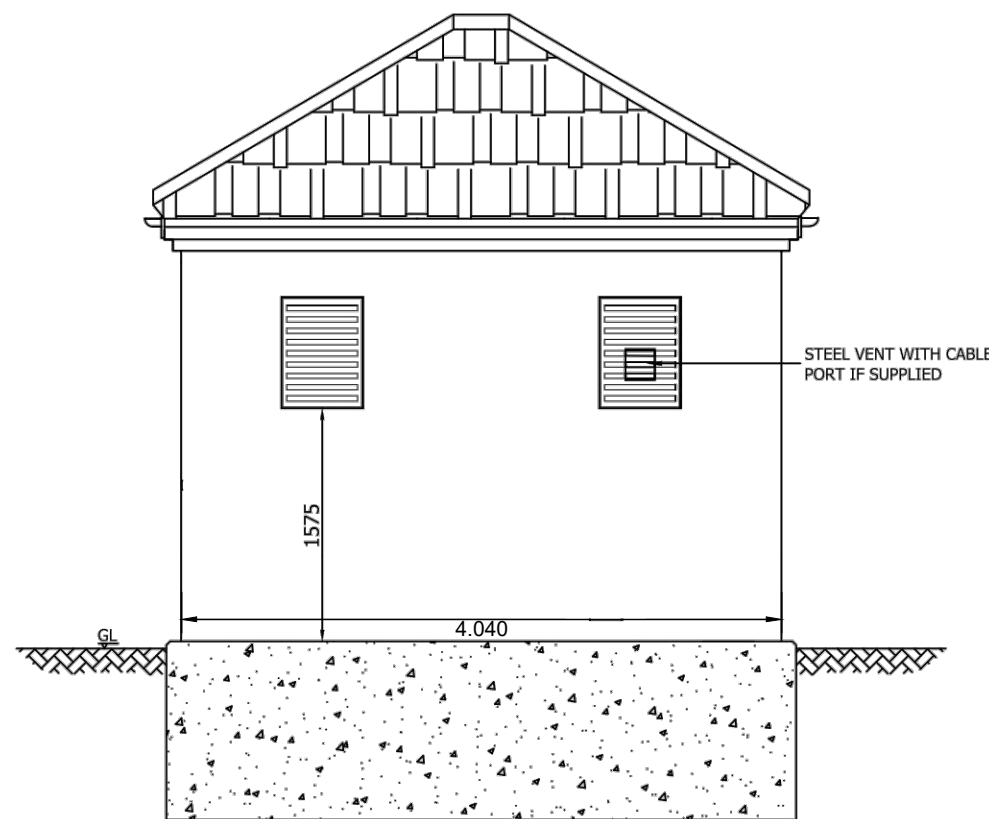

REAR
ELEVATION

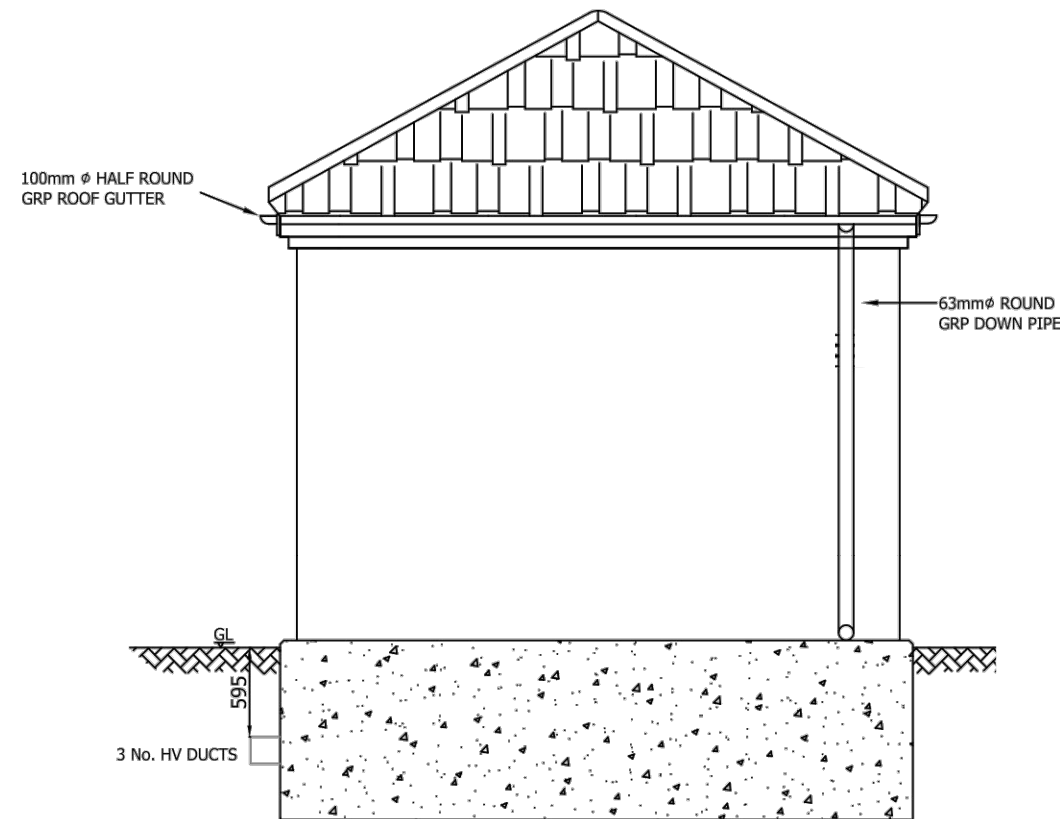

SIDE
ELEVATION

A

A Elevations revised to GRP 1.03.24

Rev.	Description	Date
 Persimmon Homes (NM), Davidson House, Meridian East, Meridian Business Park, Leicester, LE19 1WZ Tel: 0116 2815600 Fax: 0116 2815601 Development Brascote Lane, Newbold Verdon Drawing Title Substation Elevations GRP Date 11. 23 Scale 1:50 @A2 Drawn JM Dwg. Ref. NBV/NOV-01 Rev. A		