


0m 10 20 30

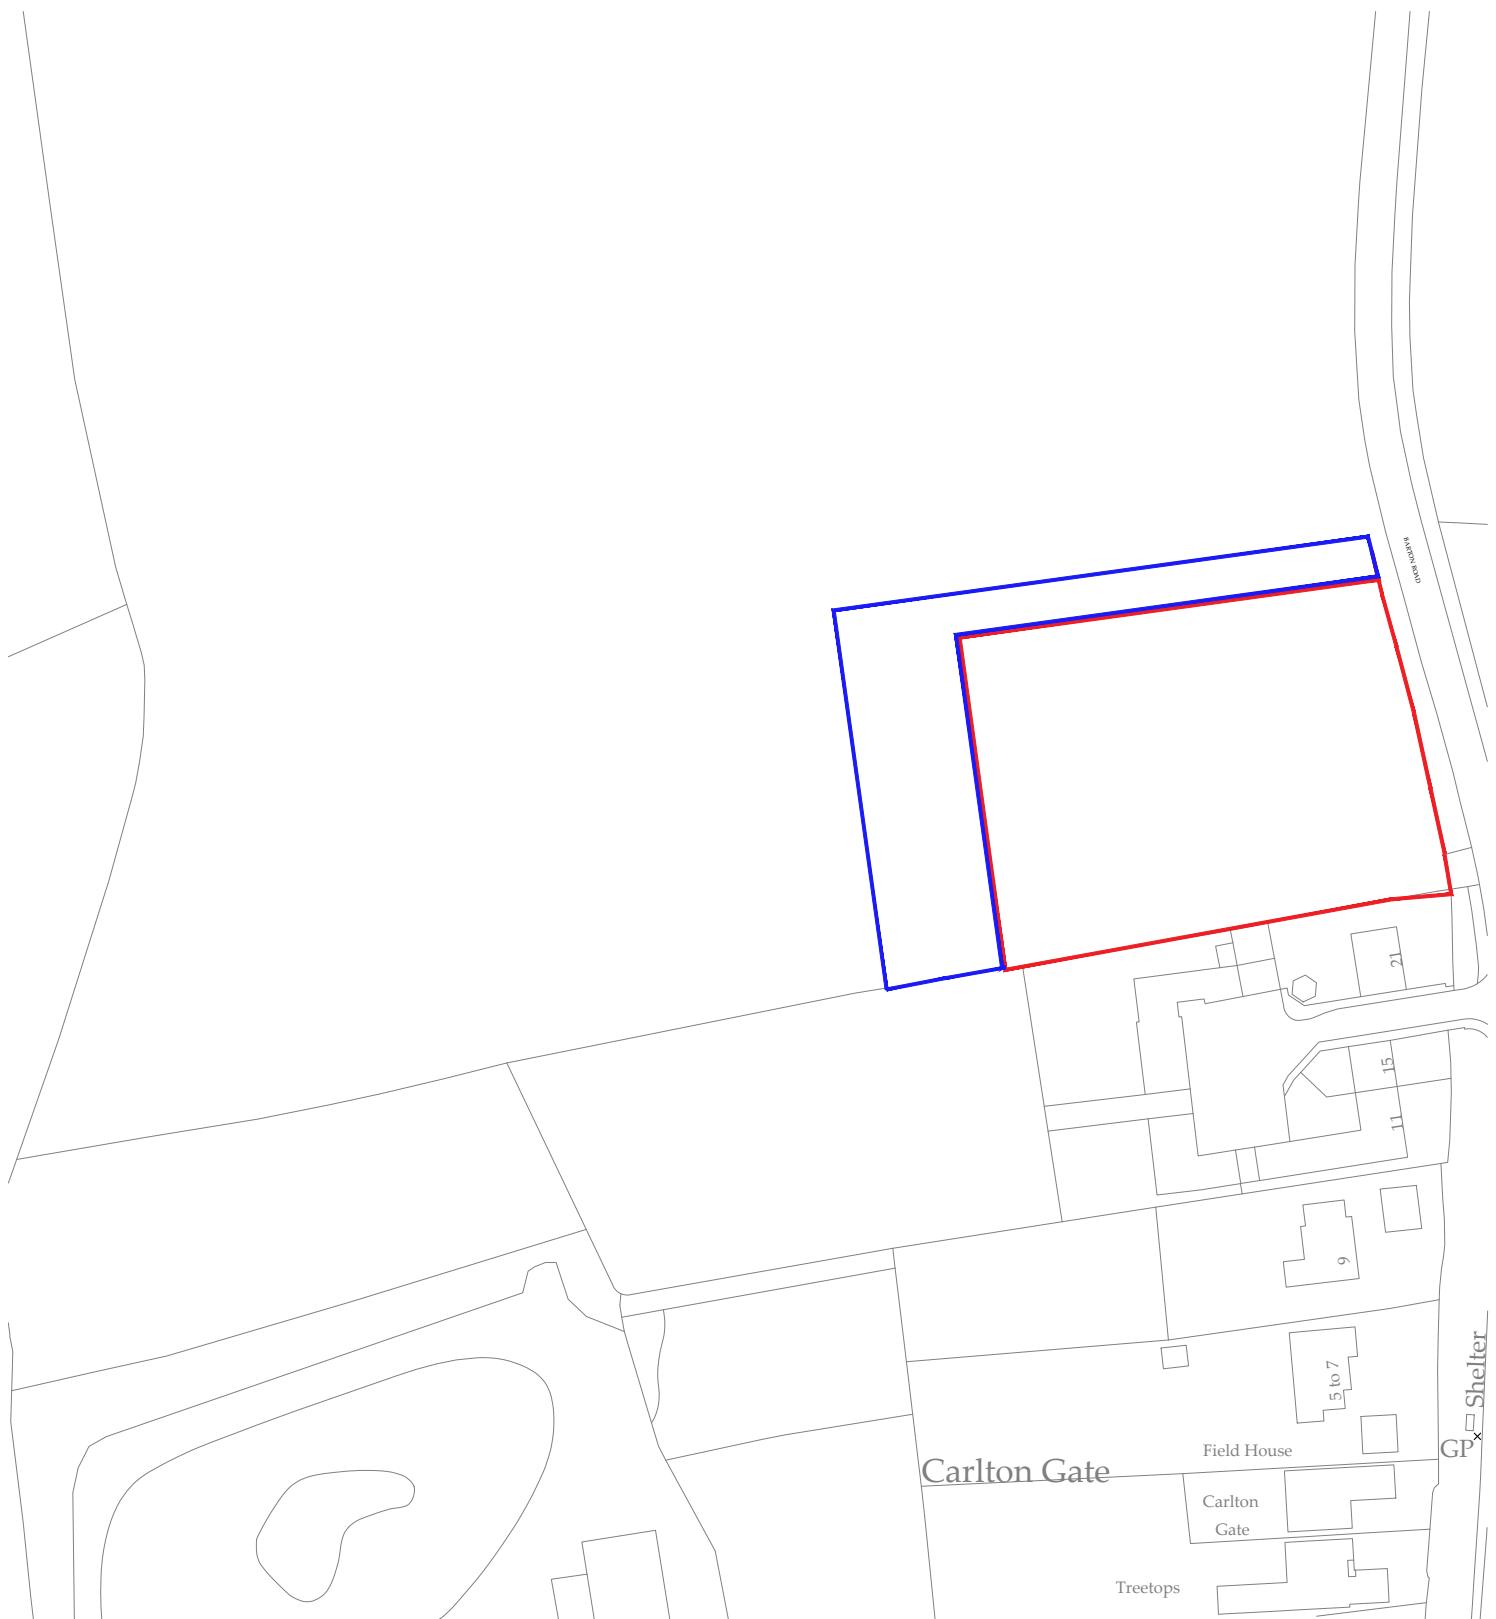

New Development of 9 Dwellings

Land West of Barton Road, Carlton

Location Plan

HD PROJECT REF	SCALE(S)	PAPER SIZE	DRAWN BY			
0075	1:1250	A4	TH			
PROJECT	ORGANATOR	ZONE	LEVEL	TYPE	ROLE	NUMBER
BRG	HD	Z1	XX	DR	A	01001
STATUS	SUITABILITY DESCRIPTION					
S0	WORK IN PROGRESS					
REVISION	REVISION DESCRIPTION					
P1	PRELIMINARY					

P1	First Issue	18-11-25	TH	BD
Rev.	Description	Date	By	Chk'd

Hawkstone Developments holds the copyright to this document. The drawings produced by Hawkstone Developments are intended for design purposes only. Under no circumstance should these drawings be used for construction. These drawings are not to be used for construction guidance or any other purpose. Scaling for measurements is not permitted; instead, verify dimensions prior to construction. Any discrepancies should be immediately reported to the Designer. Please read this document alongside associated models, specifications, and related consultant's documents for a comprehensive understanding. Your adherence to these guidelines ensures a successful project.



The Lawns, 41 Moor Lane, Kirk Langley, Ashbourne, Derbyshire, DE6 4LQ
Tel: 07592 290996, Info@hawkstone-developments.co.uk
www.Hawkstone-developments.co.uk