



0m 5 10 15

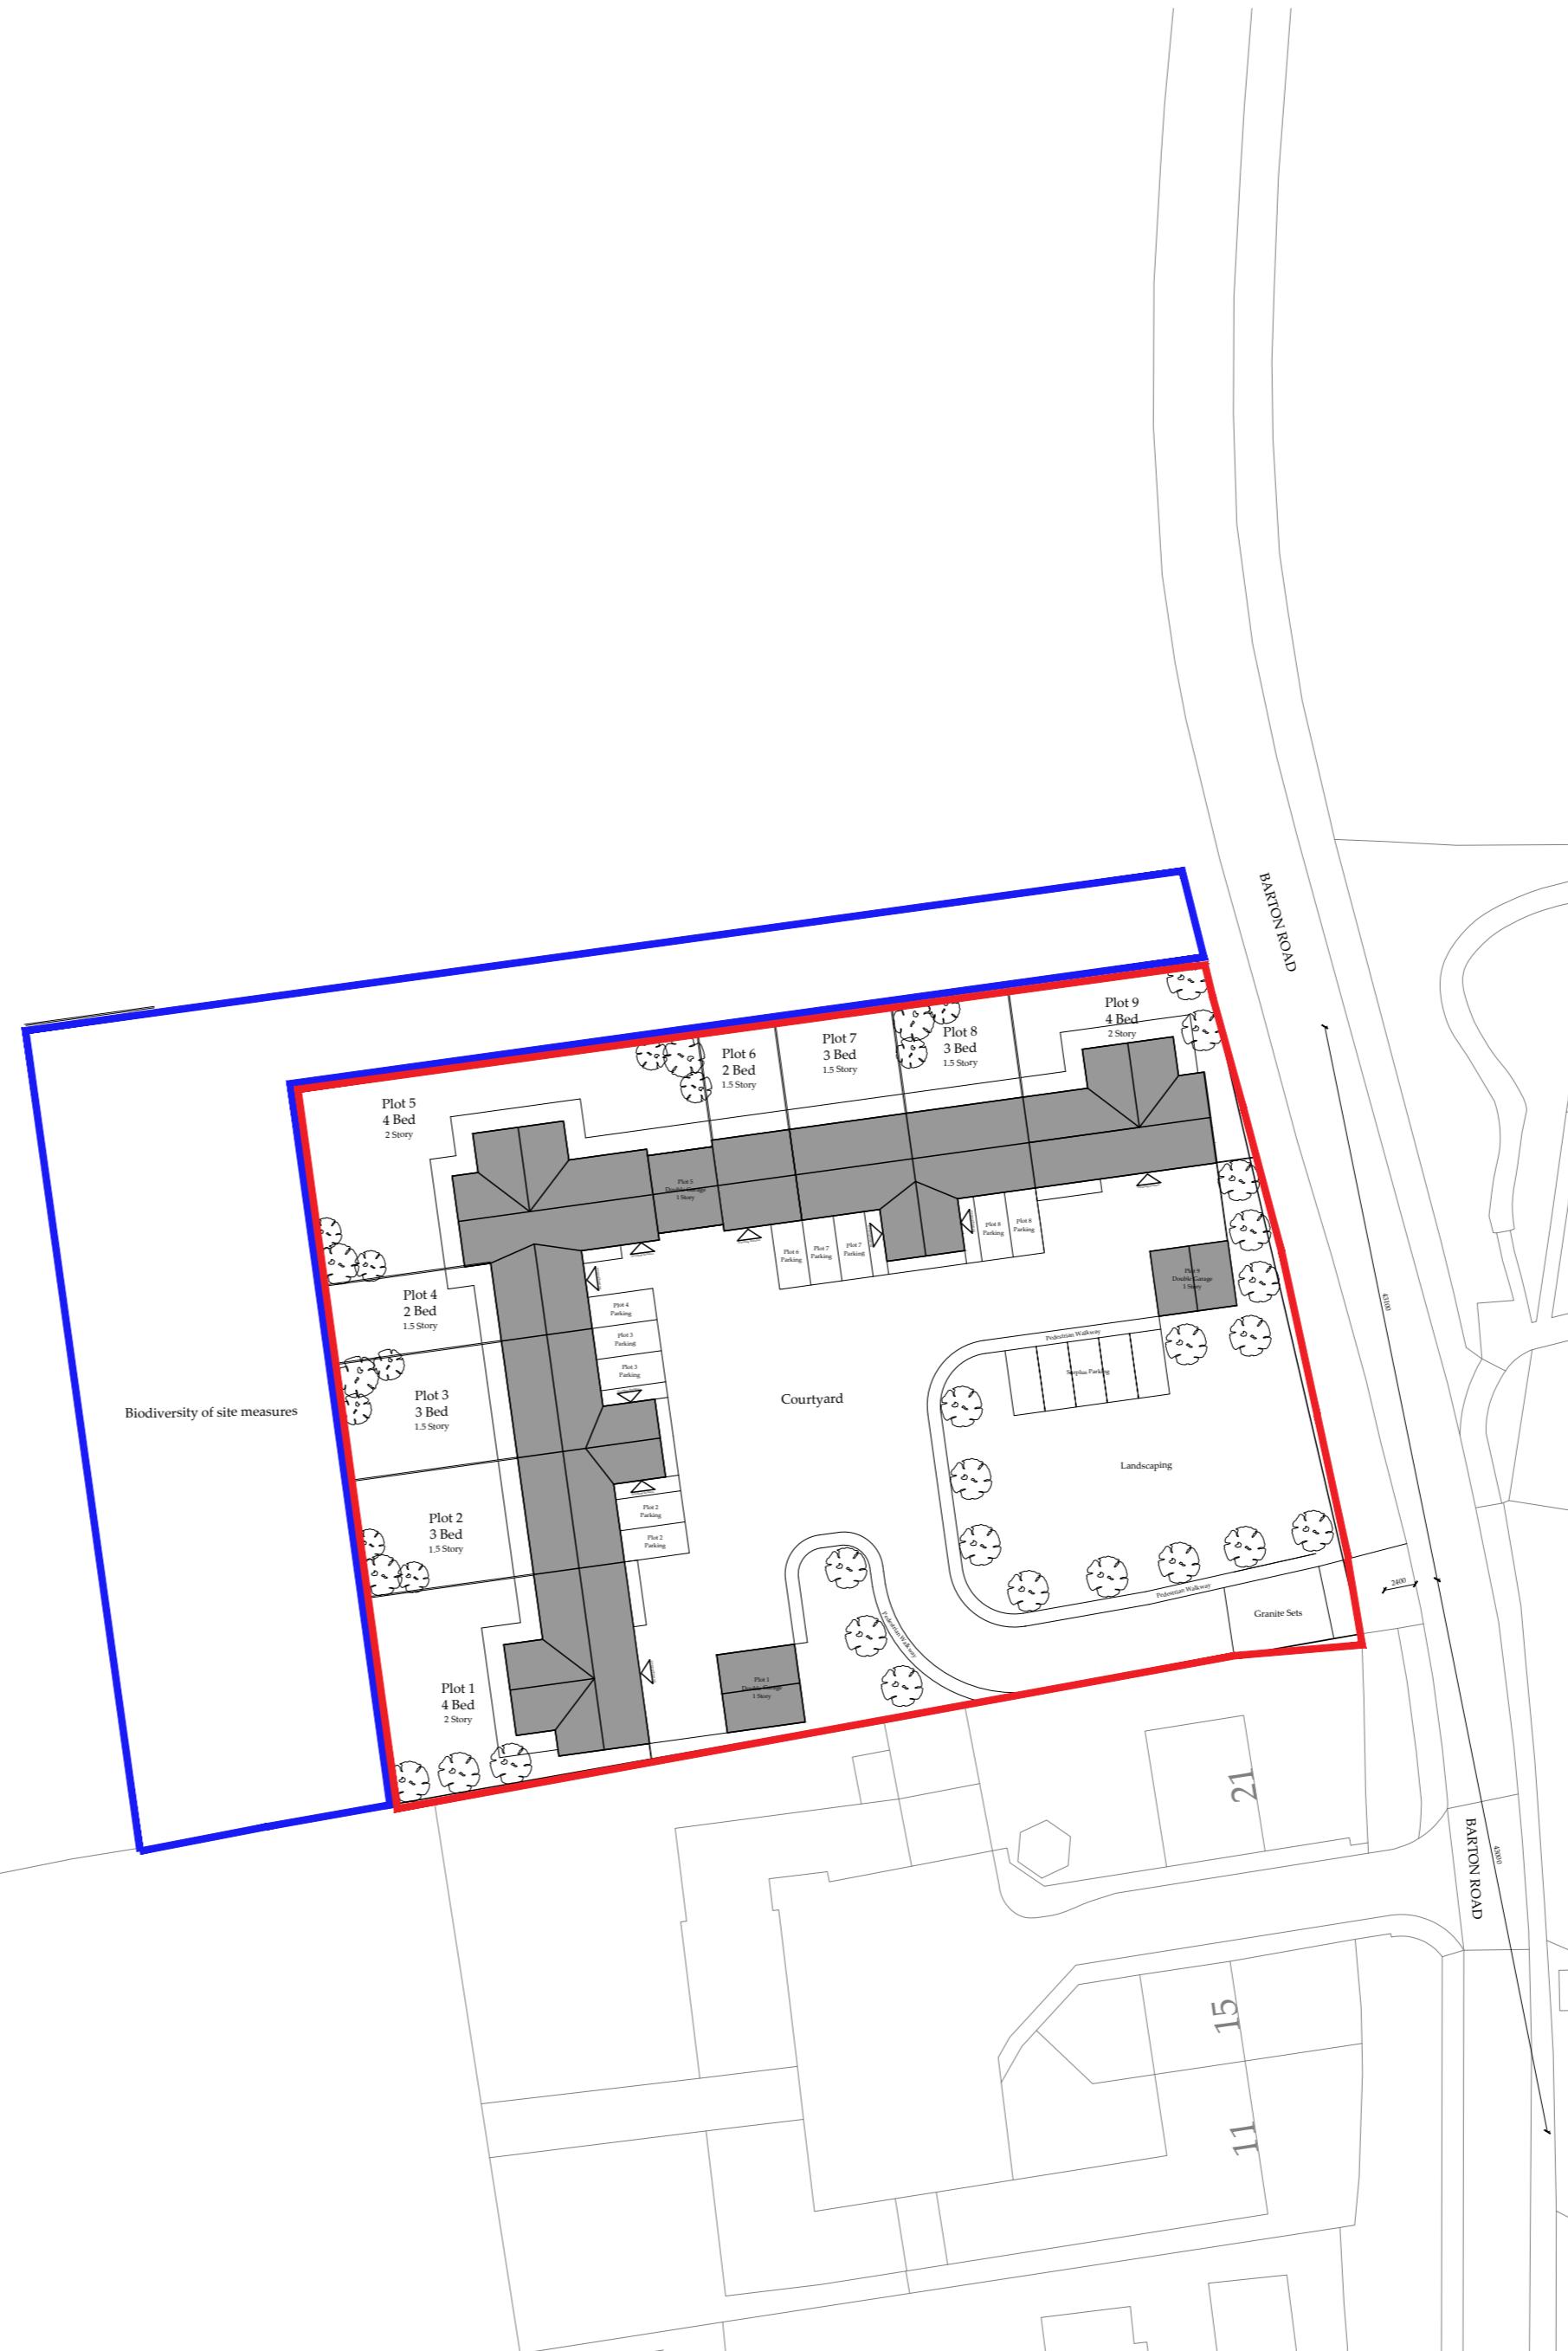

P1	First Issue	18-11-25	TH	BD
Rev.	Description	Date	By	Chk'd

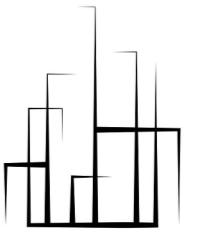

**HAWKSTONE**  
DEVELOPMENTS

The Lawns, 41 Moor Lane, Kirk Langley, Ashbourne, Derbyshire, DE6 4LQ  
Tel: 07592 290996, Info@hawkstone-developments.co.uk, www.Hawkstone-developments.co.uk

New Development of 9 Dwellings

Land West of Barton Road, Carlton

Block Plan as Proposed

HD PROJECT REF: 0075 SCALES: 1:500 PAPER SIZE: A2 DRAWN BY: TH

PROJECT: BRC ORIGINATOR: HD ZONE: Z1 LEVEL: ZZ TYPE: DR ROLE: A NUMBER: 01004

STATUS: S0 SUITABILITY DESCRIPTION: WORK IN PROGRESS

REVISION: P1 REVISION DESCRIPTION: PRELIMINARY

Hawkstone Developments holds the copyright to this document. The drawings produced by Hawkstone Developments are intended for design purposes only. Under no circumstances should these drawings be used for construction. These drawings are not to be used for construction guidance or any other purpose. Scaling for measurements is not permitted; instead, verify dimensions prior to construction. Any discrepancies should be immediately reported to the Designer. Please read this document alongside associated models, specifications, and related consultant's documents for a comprehensive understanding. Your adherence to these guidelines ensures a successful project.