



VIEW 1 - 1:1000

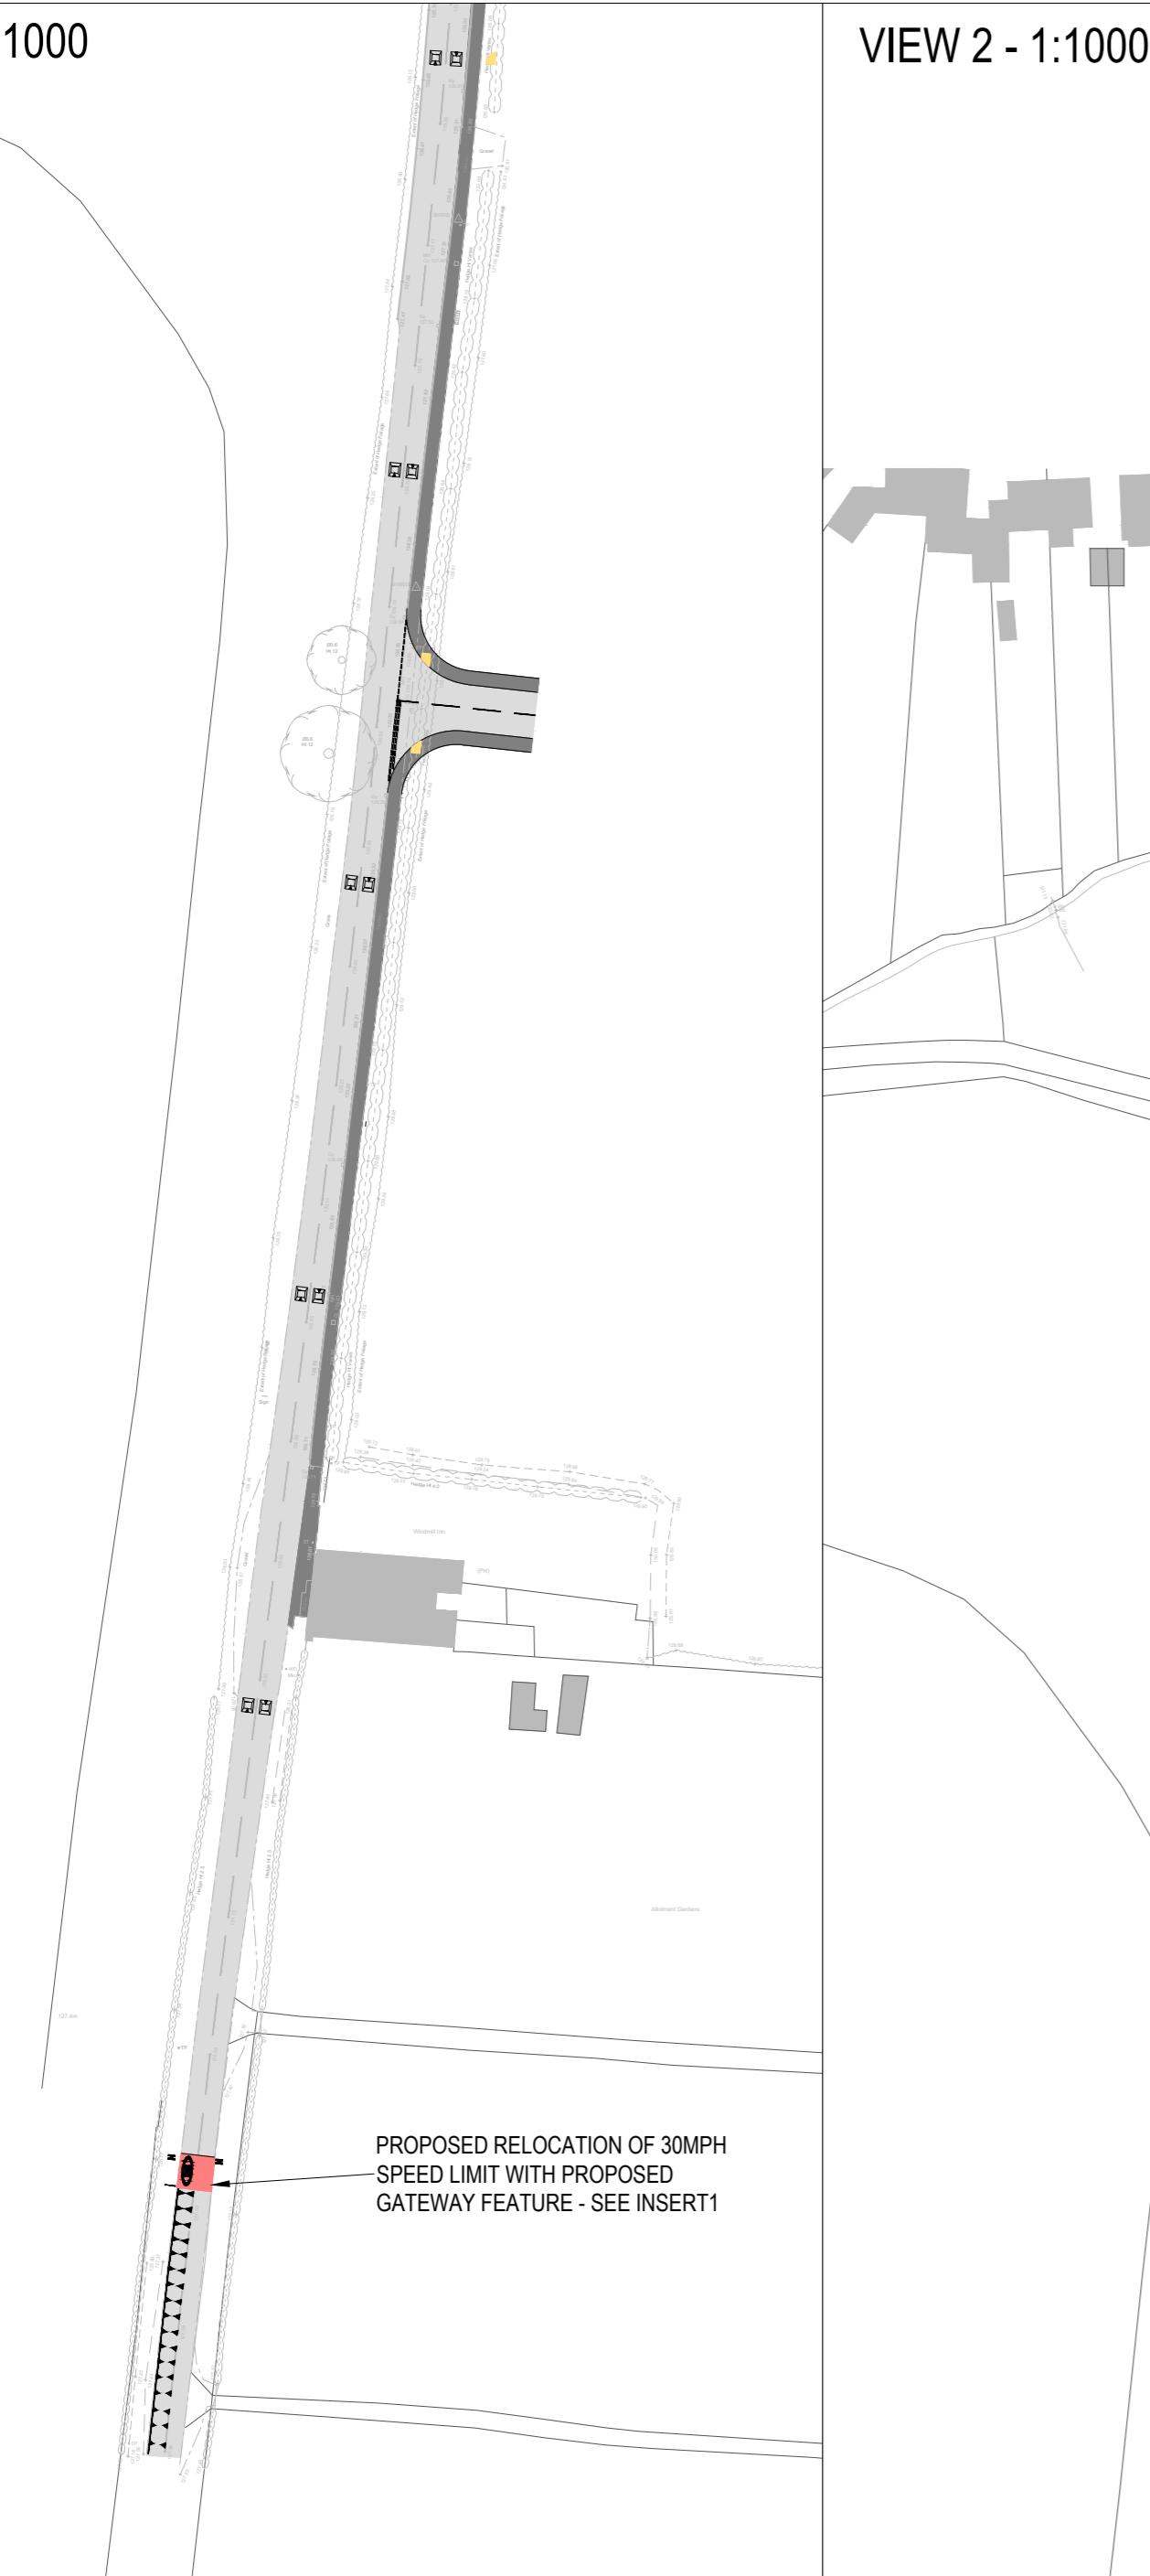

VIEW 2 - 1:1000



INSERT 1 - 1:500

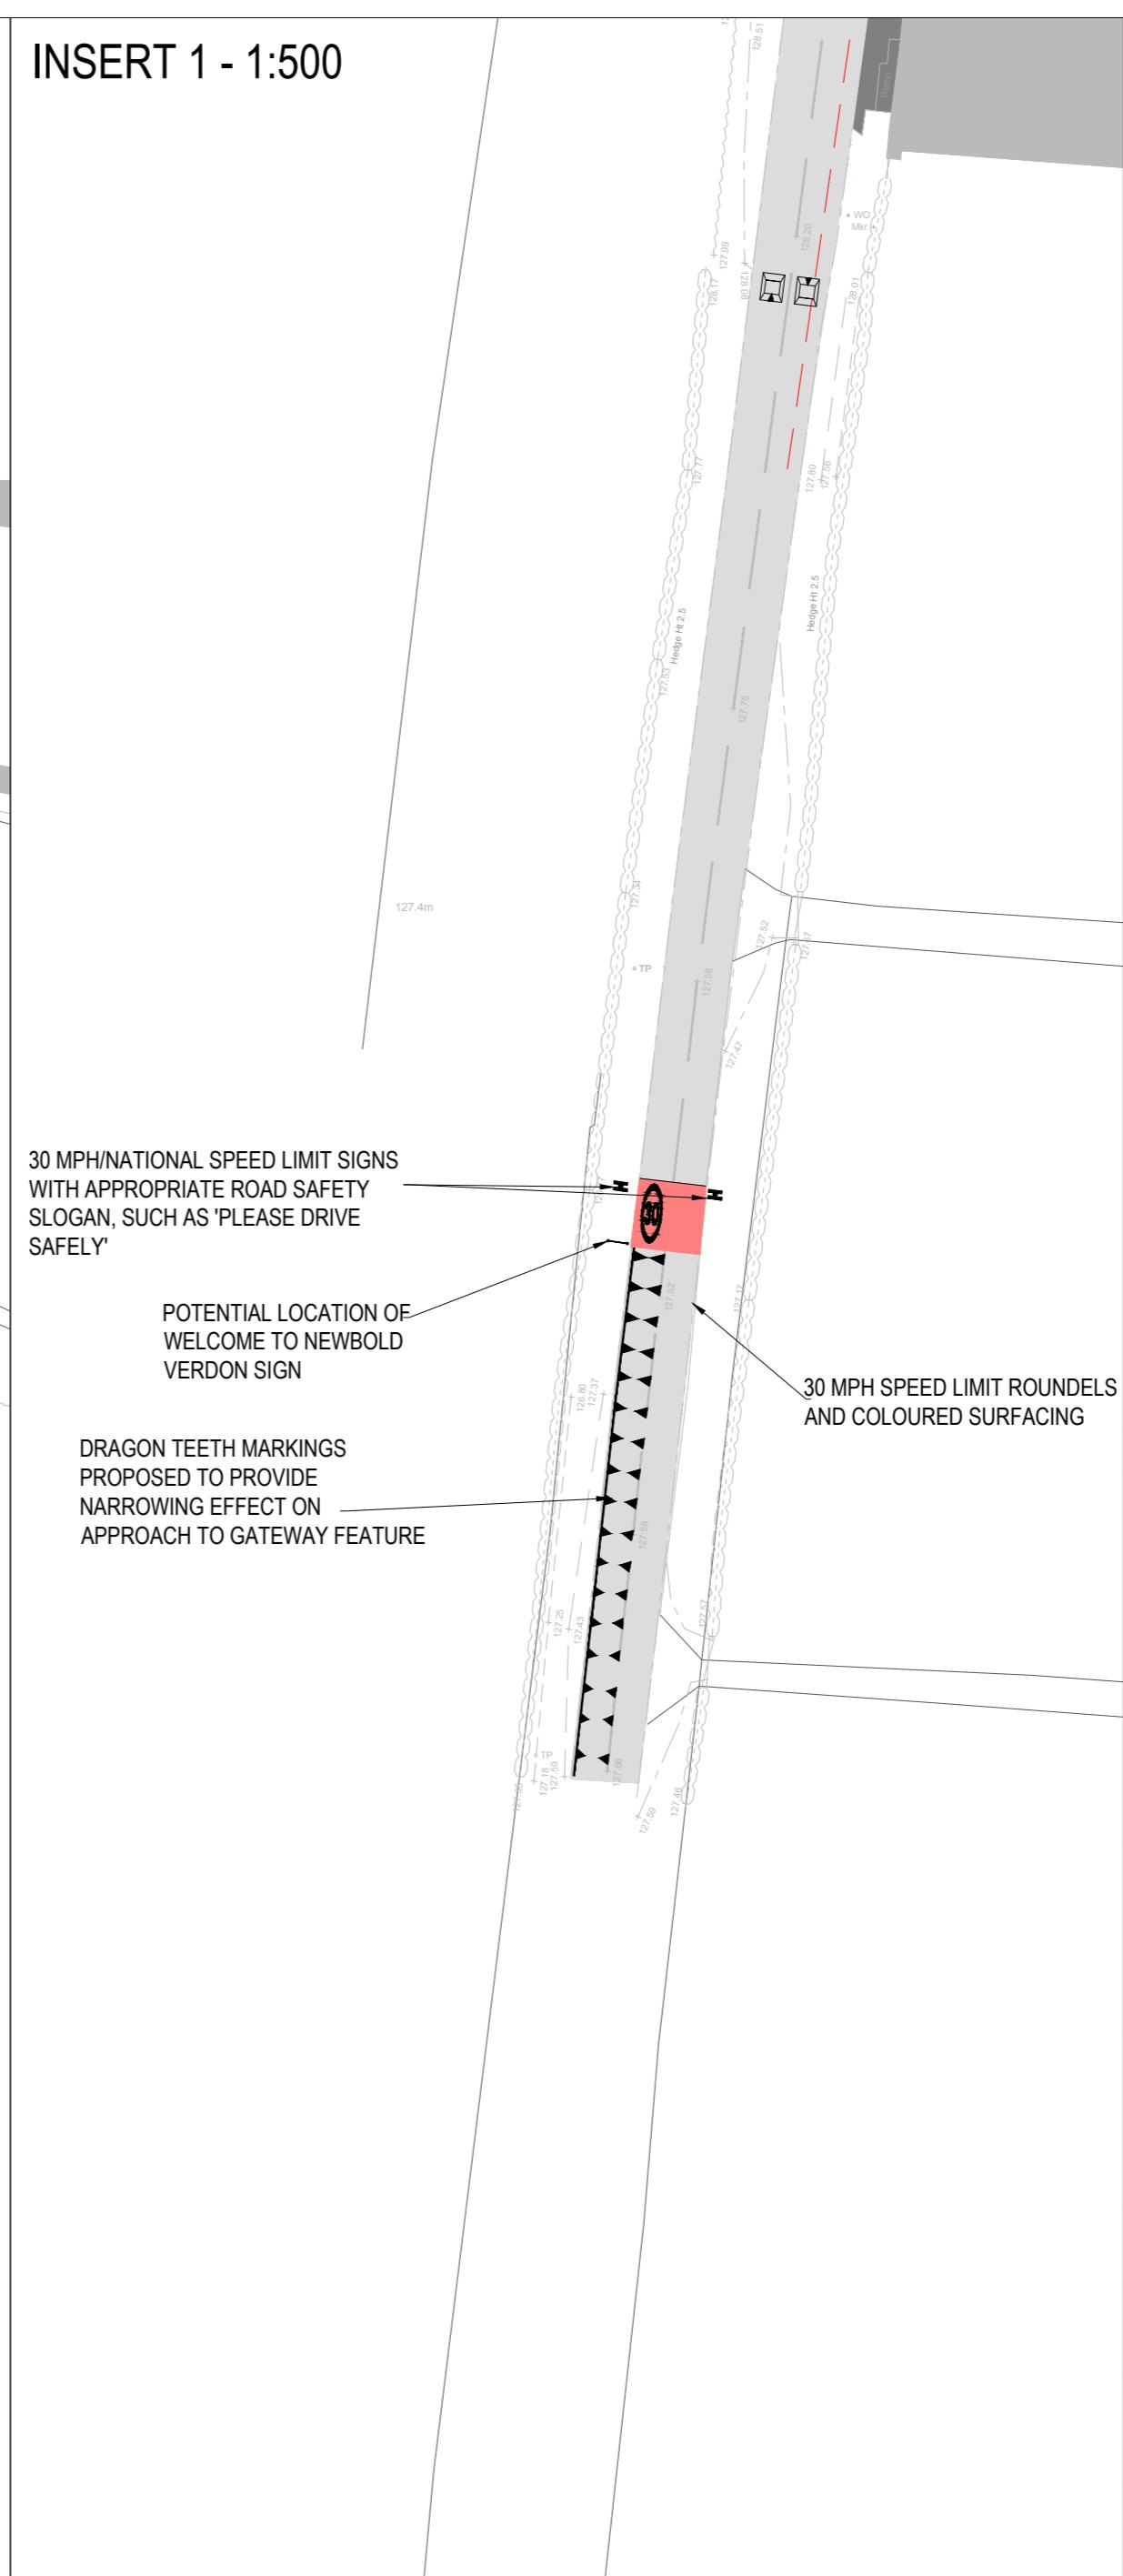

1. THIS DRAWING IS NOT TO BE SCALED FOR CONSTRUCTION PURPOSES.
2. THE CONTRACTOR SHALL CHECK ALL DIMENSIONS AND LEVELS ON SITE.

REV	DESCRIPTION	DATE	BY	AUTH



Hub Transport Planning Ltd
Radcliffe House
66/68 Hagley Road
Edgbaston
Birmingham
West Midlands
B16 8PF
T : 0121 454 5530

CLIENT
RICHBOROUGH ESTATES

PROJECT
LAND OFF BRASCOTE LANE,
NEWBOLD VERDON

TITLE
PROPOSED BRASCOTE LANE
SPEED REDUCTION SCHEME

DRAWN	AUTHORISED	SCALE	sheet size	DATE
NB	GM	AS SHOWN	A2	04.09.25
PROJECT NO.			DRAWING NO.	
T24516			001	