



Section 1
1 : 200




Section 2
1 : 200



Section 3
1 : 200



Section 4
1 : 200

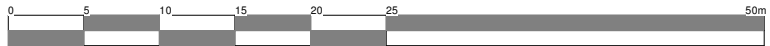

**Station Road
Bagworth**

Client Cartwright Homes			<div>hayward ARCHITECTS LTD</div> <div>19 Station Road Hinckley Leicestershire LE10 1AW</div> <div>Tel: 01455 635 685 Fax: 01455 618 971 www.hayward-architects.co.uk</div>	
Project Title Proposed development Station Road Bagworth				
Drawing Title Stree elevations				
Scale 1:500	Date May 2025	Sheet A1	Job No. 24/19	Drawing No. 06a
Author ZLM	Checked by -		Status PLANNING	