



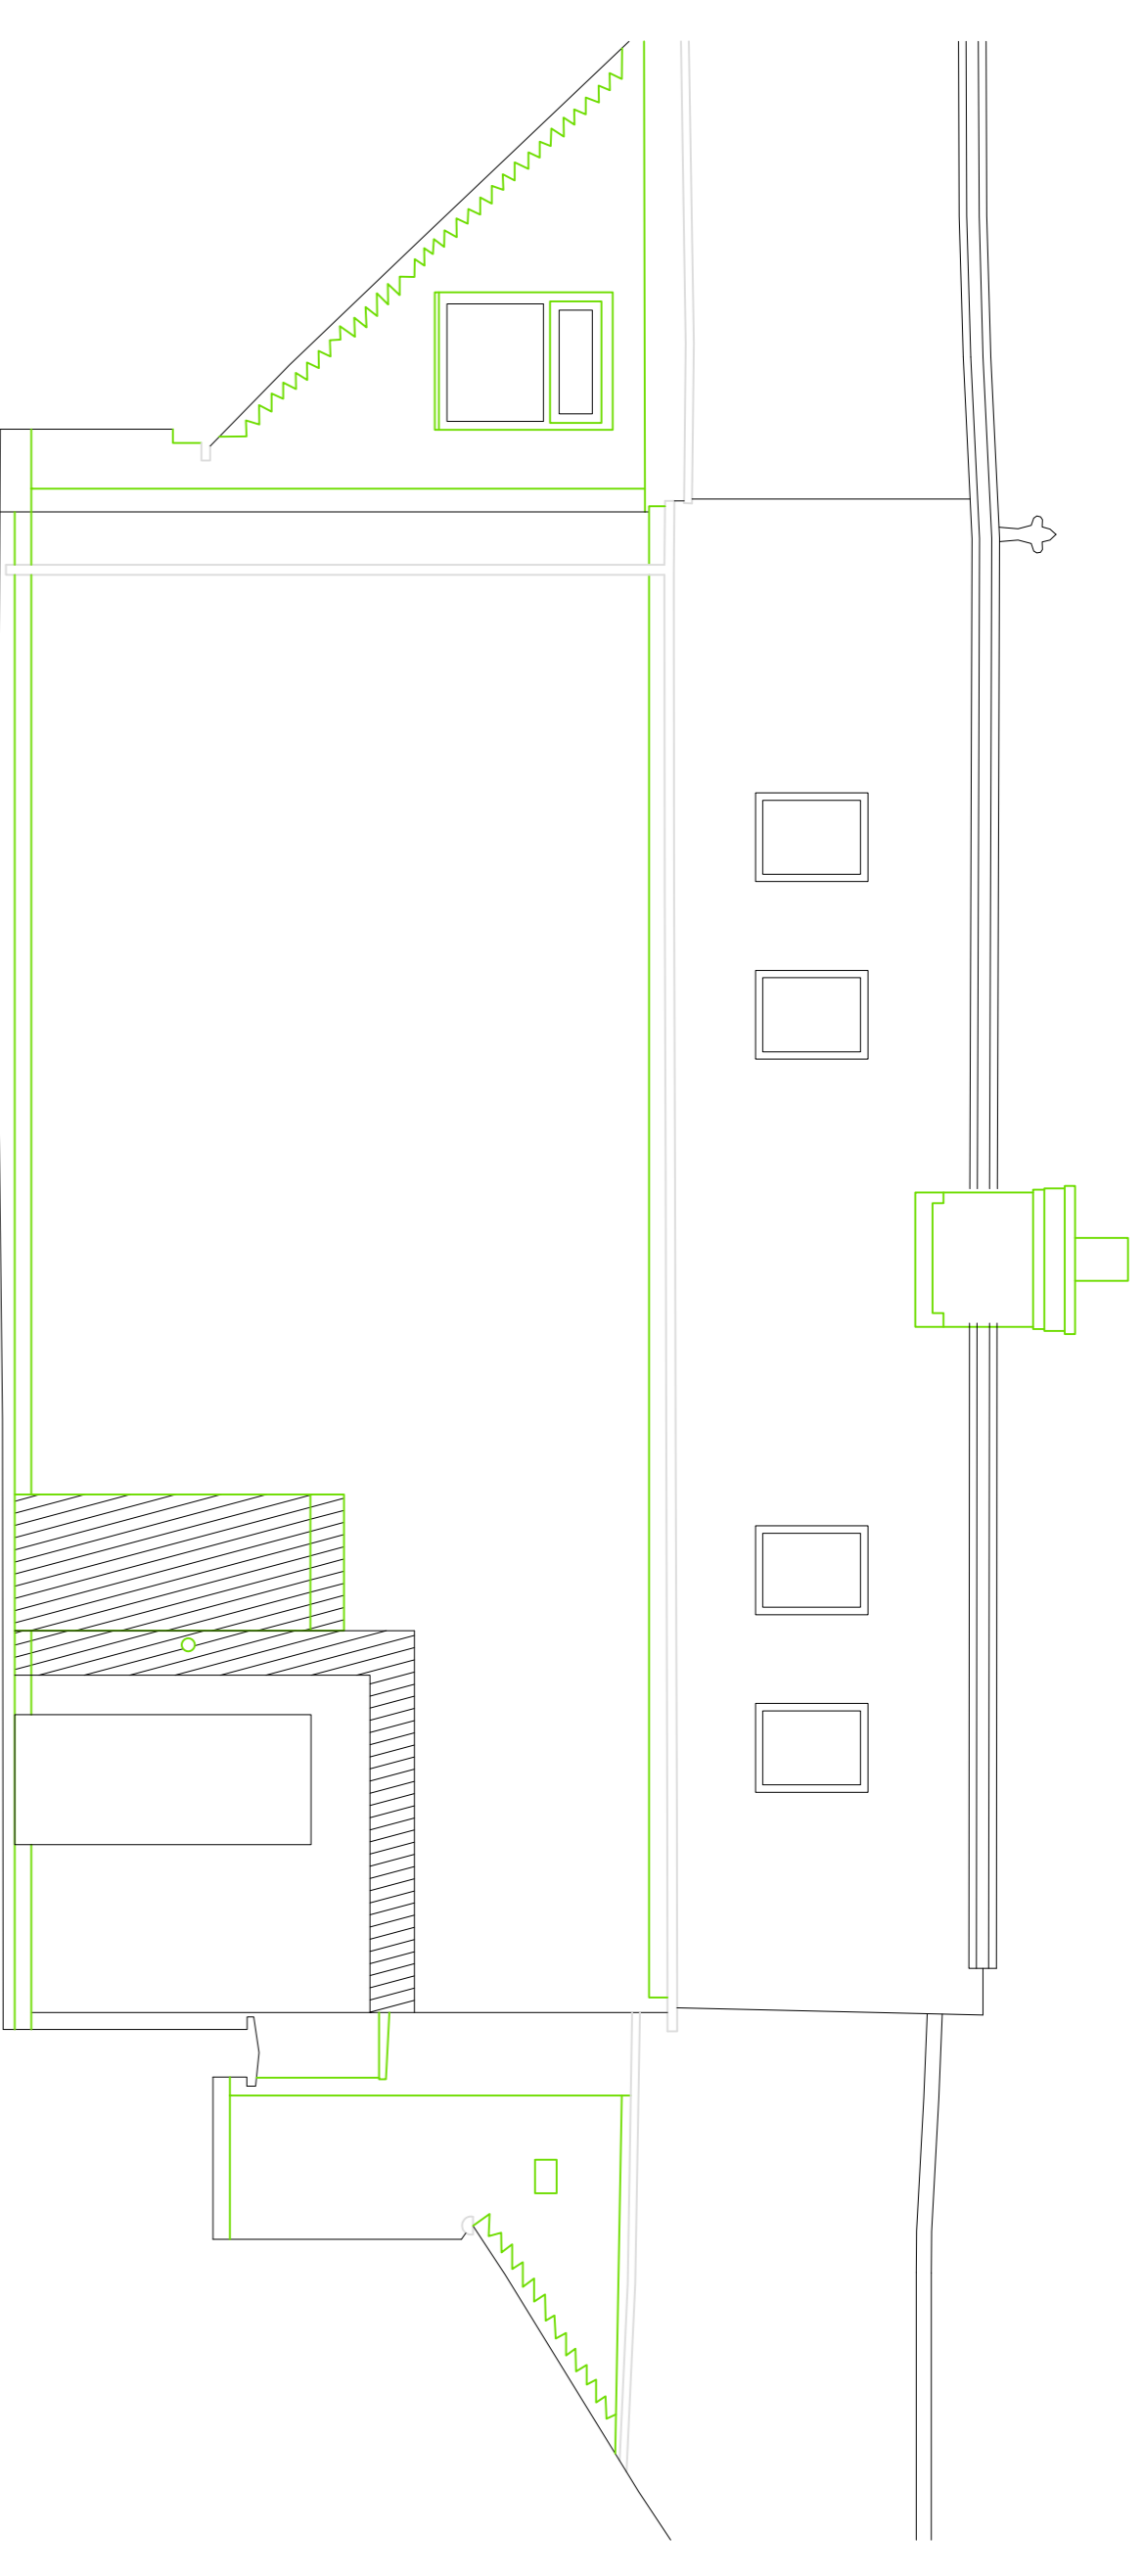

New Automated Retractable
 Awning, style to be slime line
 with concealed fittings and
 fixtures. Colour to match existing
 exterior paneling colour. Awning
 to be concealed within the stone
 cill for the entrance.


Elevation 1

Datum 48.00m

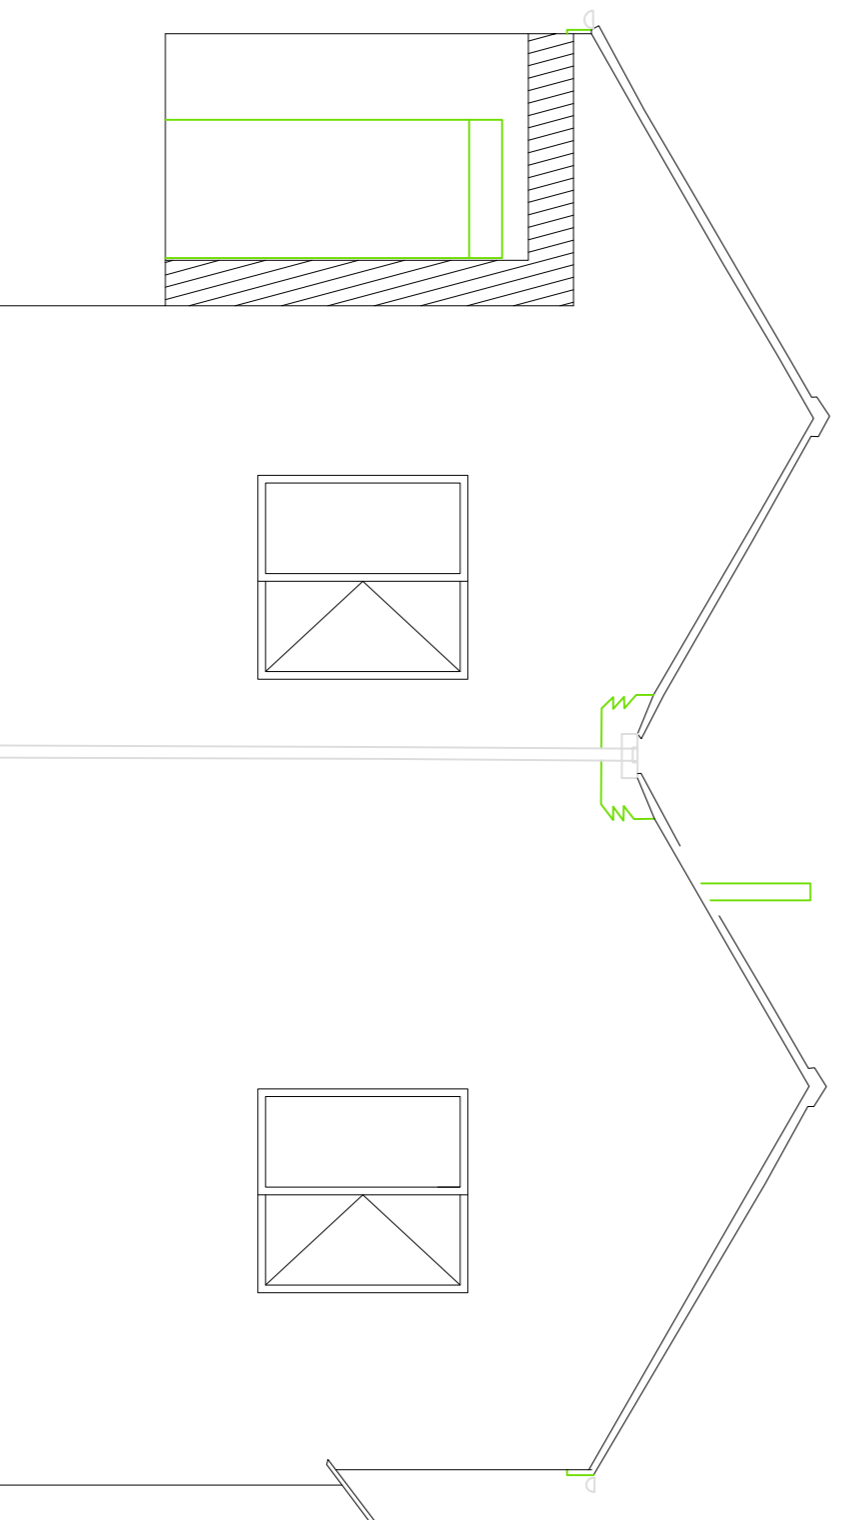

Elevation 2

Datum 48.00m

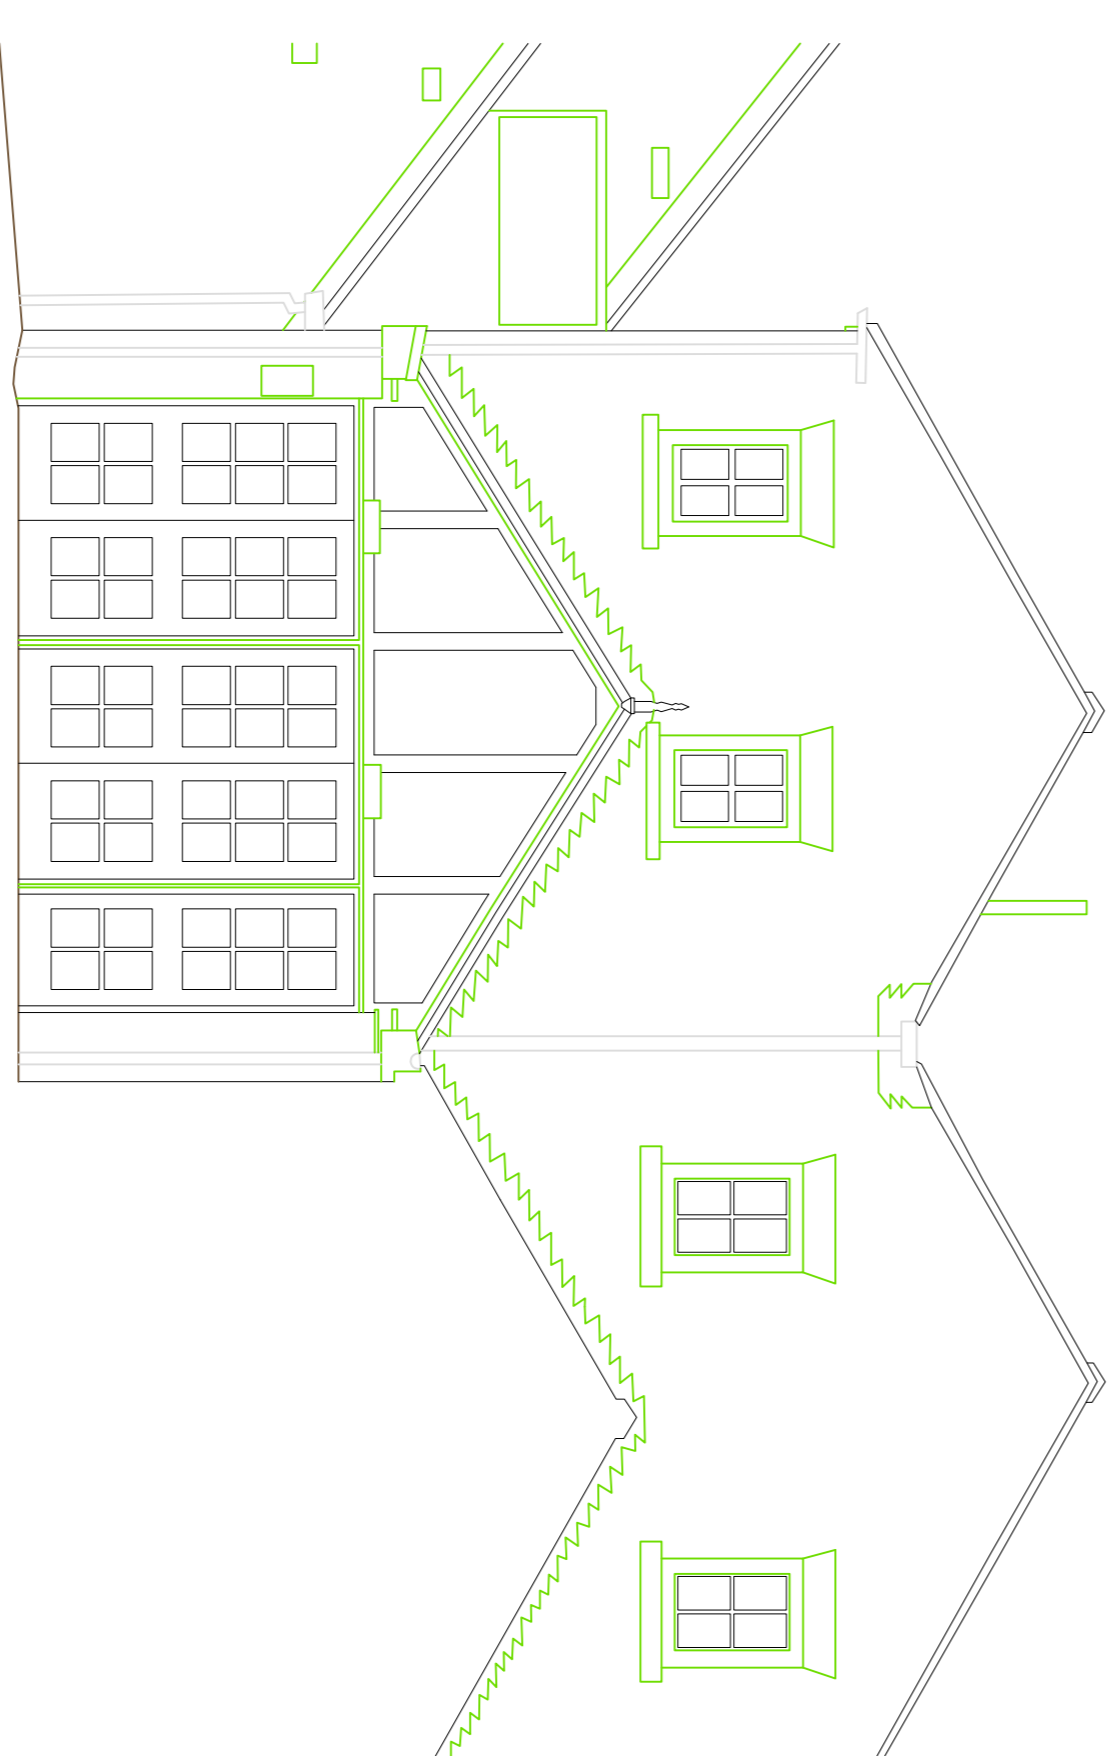


Elevation 3

Datum 48.00m

Elevation 4

Datum 48.00m


MODE
 Architects & Development

01782 479644

info@mode-architects.co.uk

www.mode-architects.co.uk

Client: Nirrod Solonki

Project: Crafty Baron, HinckleyLE10 0AZ

Title: Proposed Elevations

Status: Planning

Scale	DA1	Date	Drawn	Checked
1:100	Sep 25'	RA	KM	

Drawing No. 25-010-MOD-DR-2003 Rev B