


Manor Cottage, Sketchley Old Village, Burbage, Leics LE10 3HT

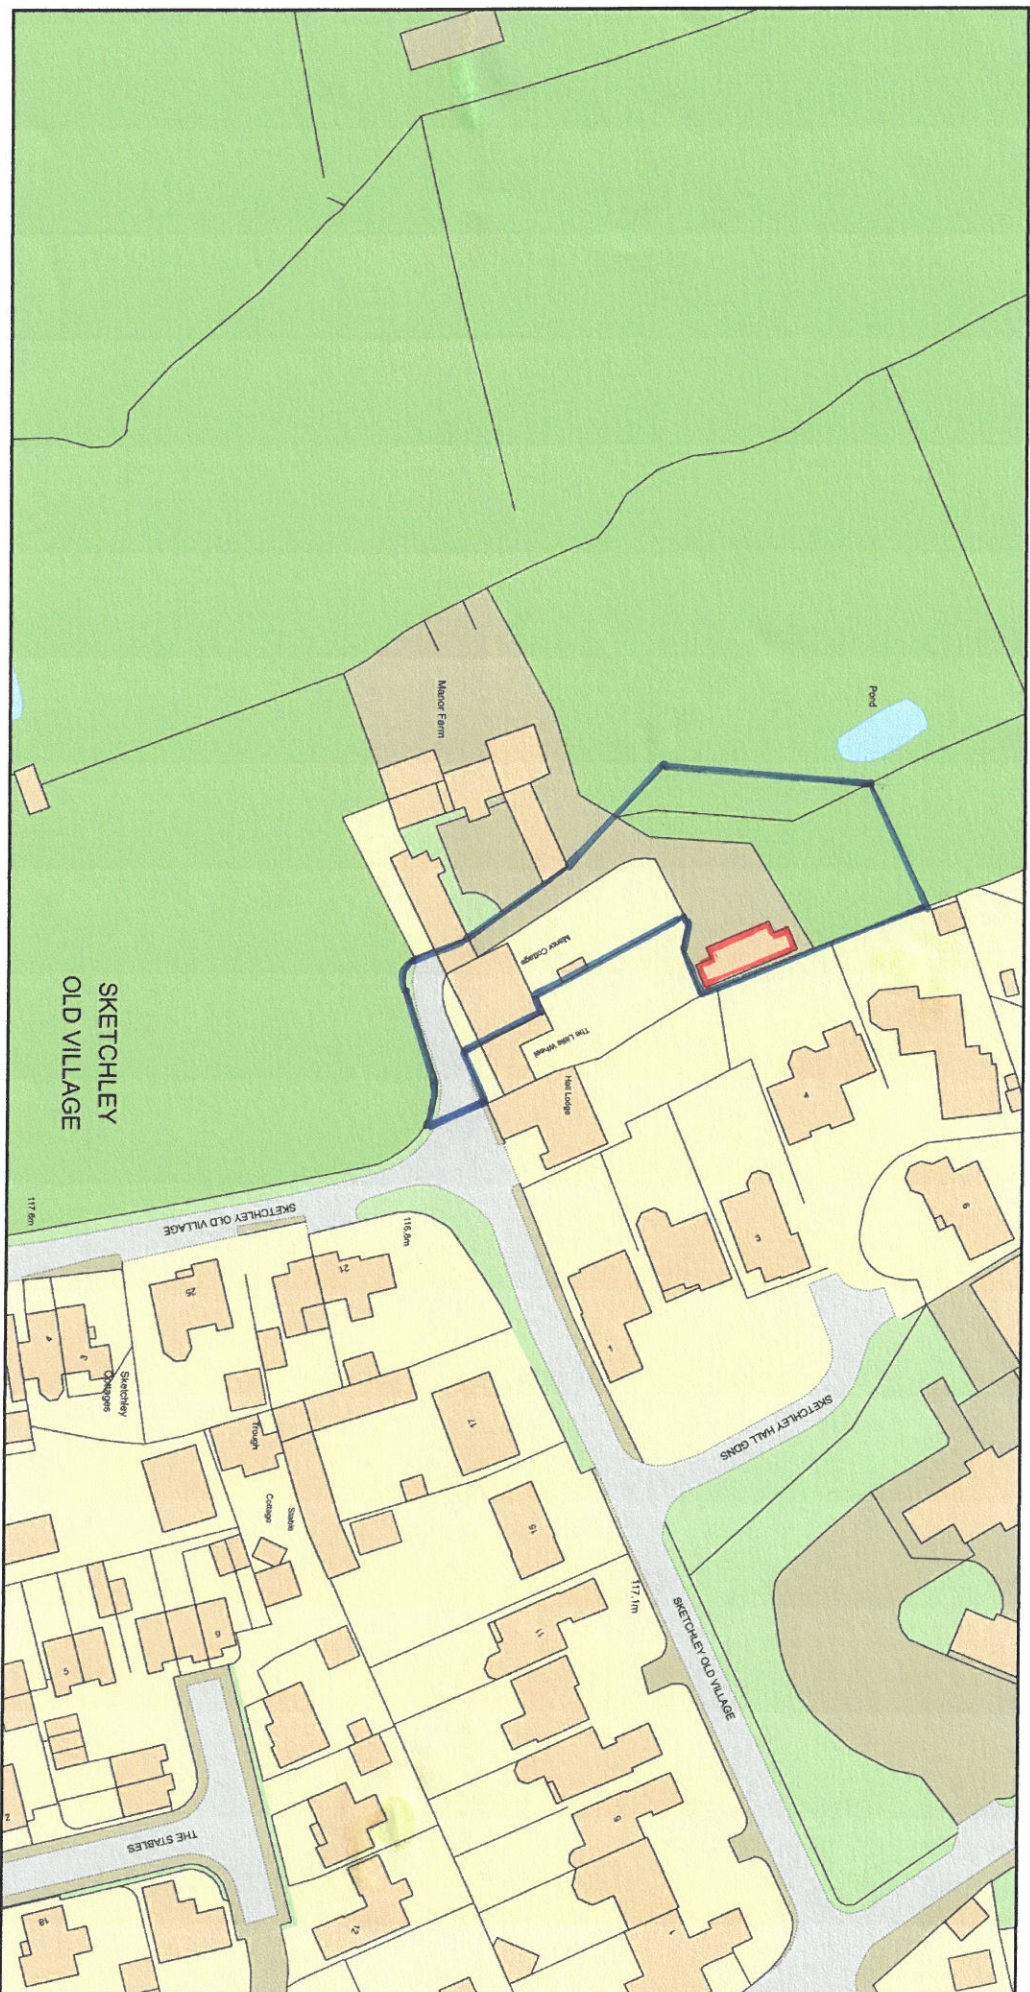

Plan Produced for: **Mr & Mrs D J Lockley**

Date Produced: 03 Dec 2024

Plan Reference Number: TQRQM24338143457081

Scale: 1:1250 @ A4

© Crown copyright and database rights 2023 OS 100042766