

General Notes

DO NOT SCALE.

This drawing is to be read in conjunction with all other relevant drawings and details.

Should there be any conflict between the details indicated on this drawing and those on other drawings the Engineer should be informed PRIOR to construction on site.

Until technical approval has been obtained from the relevant Authority, it should be understood that all drawings issued are Preliminary and NOT for construction. Should the contractor commence site work prior to such approval being given it is entirely at his own risk.

Sketch proposals are for illustrative purposes only & as such are subject to detailed site investigation including ground conditions / contaminants, drainage, design & planning/density negotiations.


All dimensions are in millimetres unless otherwise stated.

OTES

This drawing is PRELIMINARY only and is not to be used for Construction.


This drawing to be read in conjunction with all other relevant Engineers and Architect's details.

All work is to be carried out in accordance with the current British Standards, codes of practice, and building regulations.

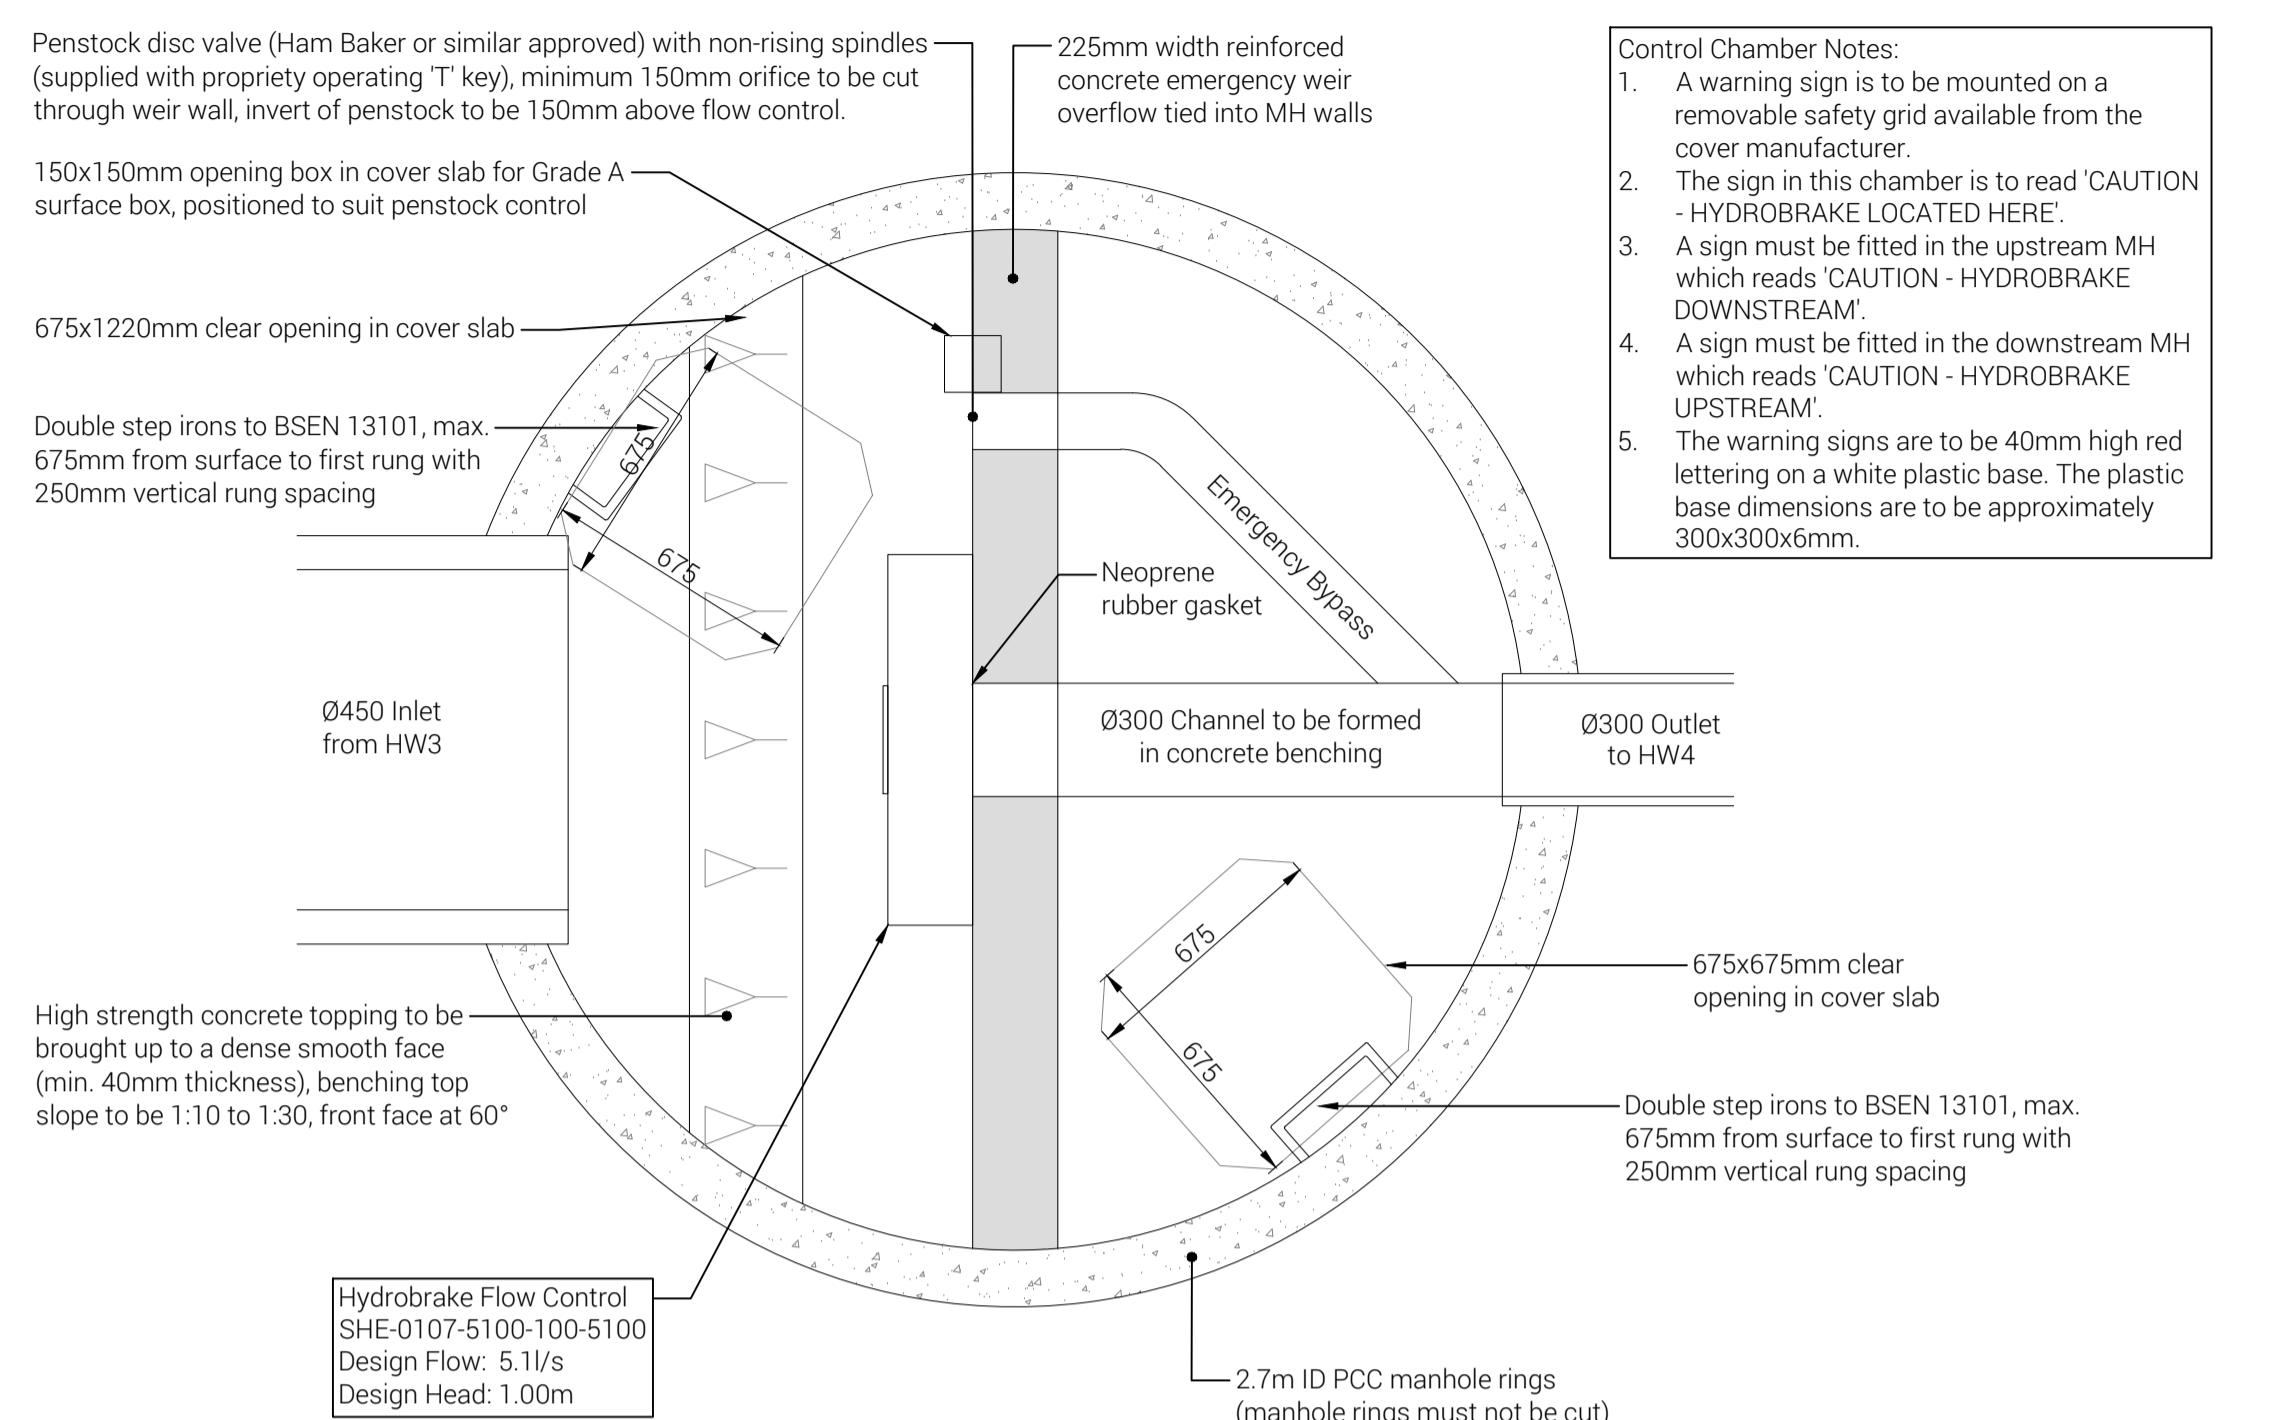

Plan of Flow Control Chamber Manhole S15

Scale 1:20

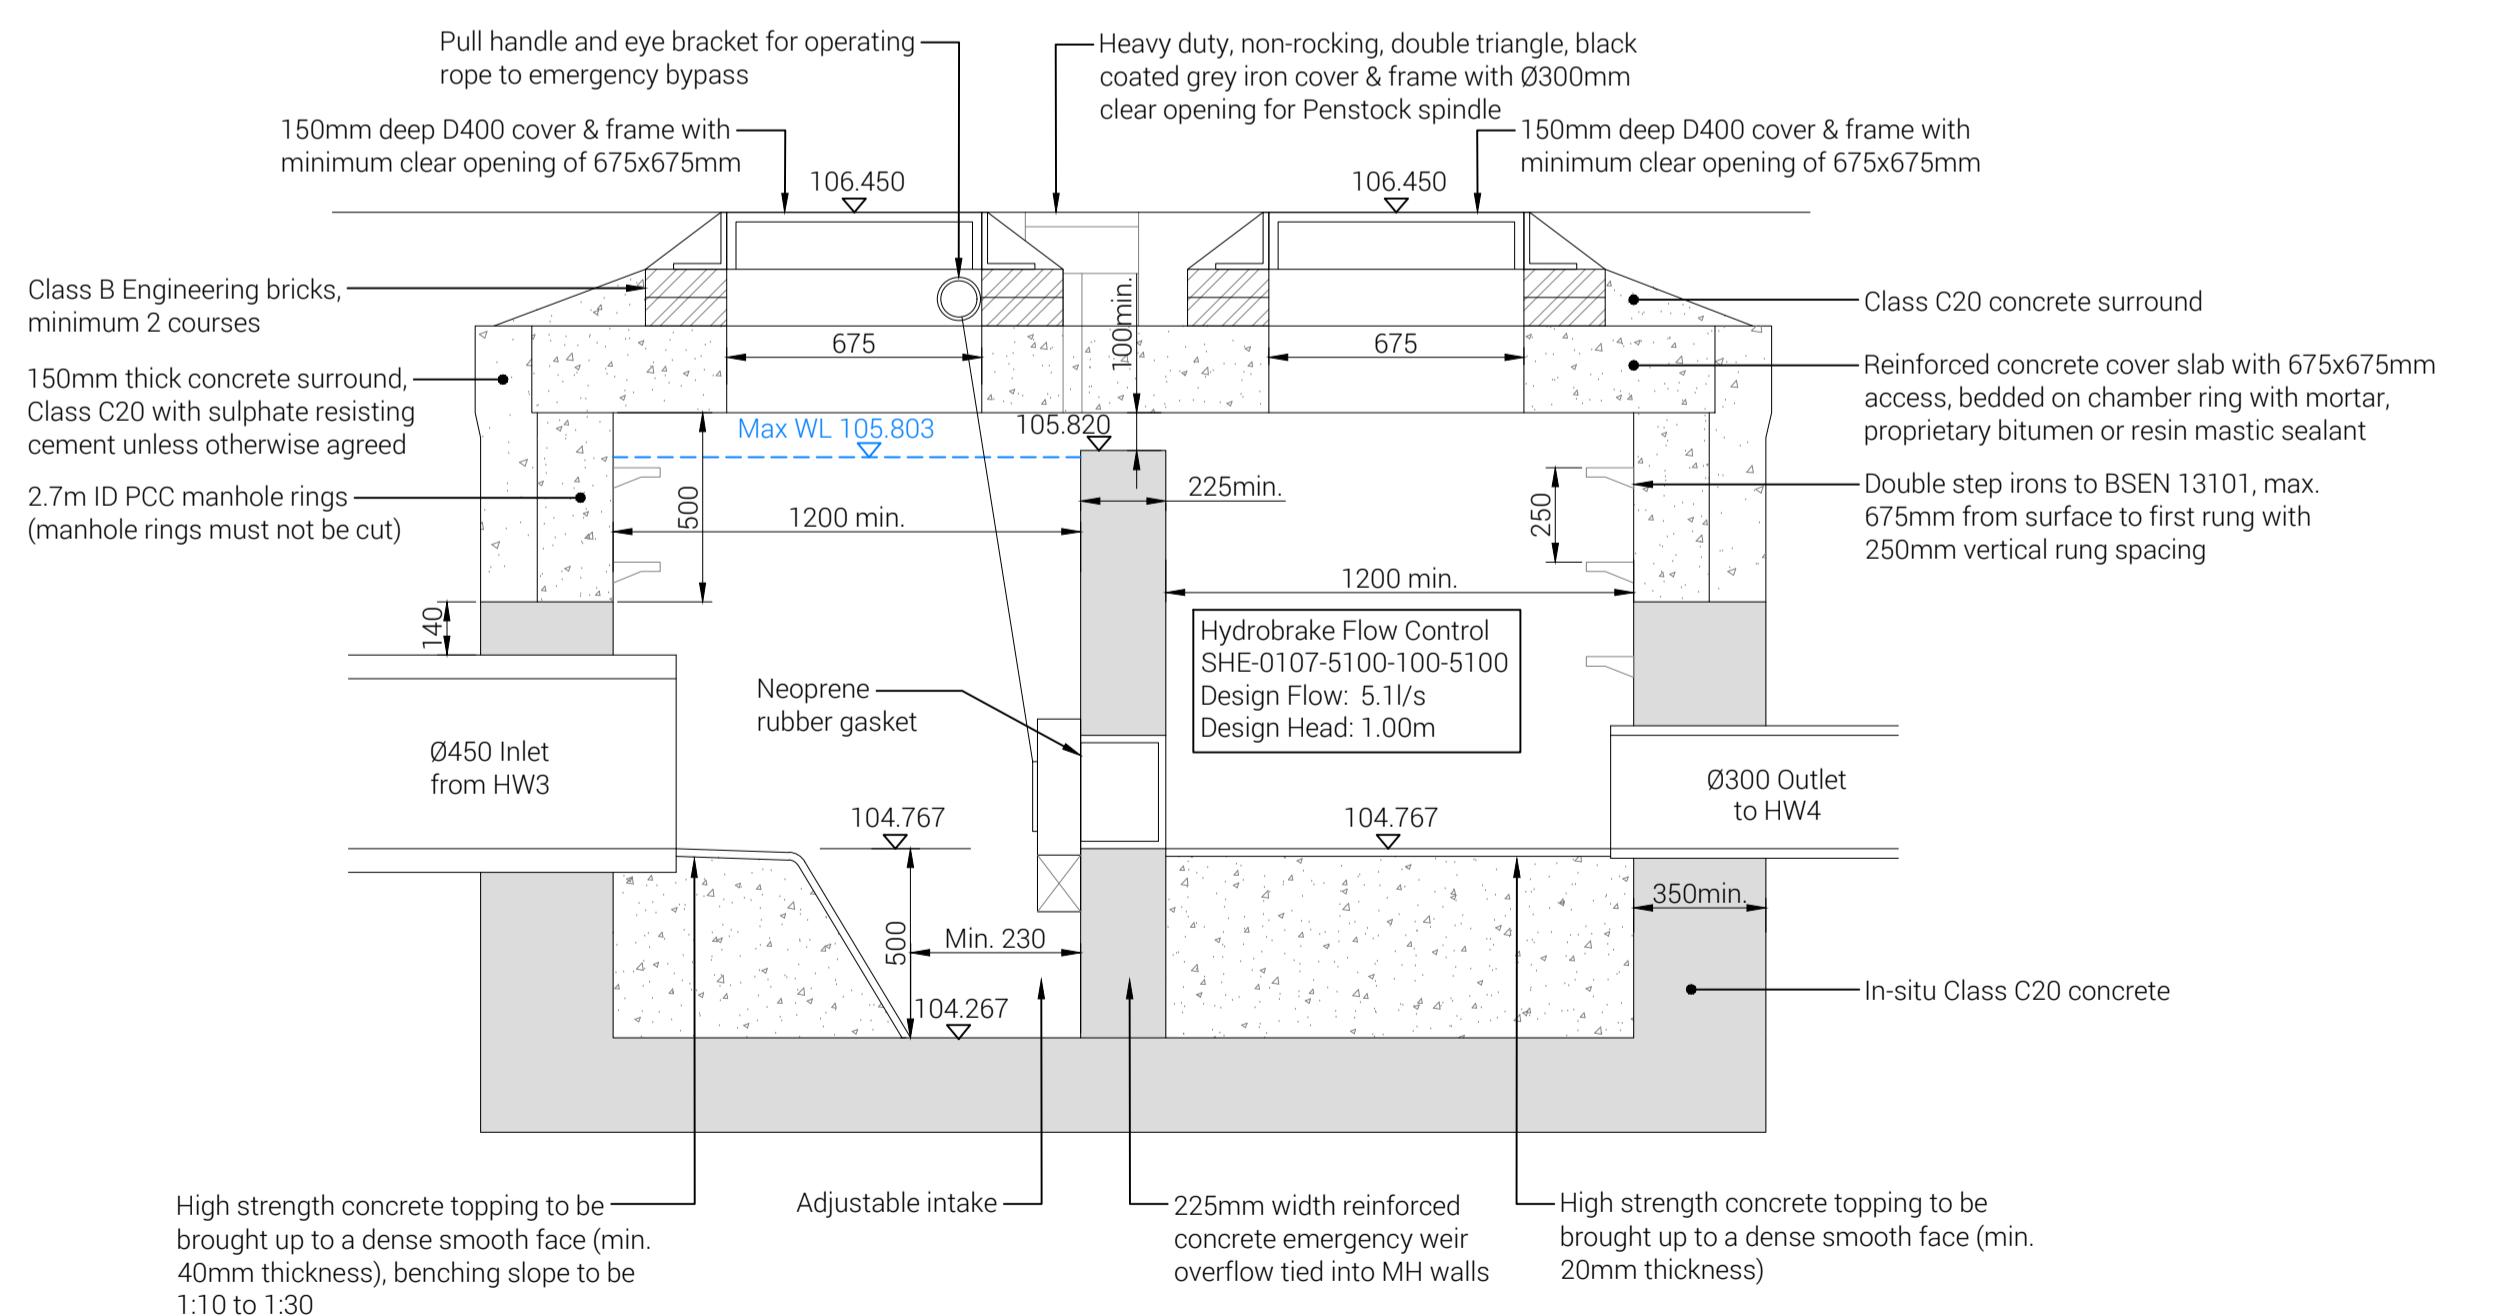

Section - Flow Control Chamber Manhole S15

Scale 1:20

TY, HEALTH AND ENVIRONMENTAL ARD INFORMATION BOX	
HAZARDS NOTED BELOW ARE IN ADDITION TO THE MAL HAZARDS AND RISKS FACED BY A COMPETENT TRACTOR WHEN DEALING WITH THE TYPES OF WORKS ILED ON THIS DRAWING.	
STRUCTION RISKS	
E RELEVANT TO THIS DRAWING.	
ENTAINCE / CLEANING RISKS	
E RELEVANT TO THIS DRAWING.	
OLITION RISKS	
E RELEVANT TO THIS DRAWING.	

Planning Issue.	29.09.25	JD	DM	SD			
Description	Date	By	Chkd	Appd			
<h1>THE DAVEY CORPORATION</h1> <p>civil structural highways flood risk</p> <p>WNING ROAD CV21 4BT</p> <p>336353 aveycorp.com</p> <p>Drawn: Checked: Date: Scale: Status:</p> <p>JD SD September 20 As Shown @ A Planning</p> <p>Burbage Field Farm, Bullfurlong Lane, Burbage</p> <h2>SUDS Construction Details Sheet 2 of 2</h2>							
o.	Originator	Zone	Level	Type	Role	Drawing No.	Revision
080	TDC	77	77	DR	C	5221	R0