



BURBAGE FIELD FARM

Burbage


House Type Brochure

OCTOBER 2025


Materials

Bricks:

- 1. Istock – Leicester Autumn Multi
- 2. Istock – New Cavendish Stock
- 3. Istock – Marlborough Stock
- 4. Istock – Weston Red Multi

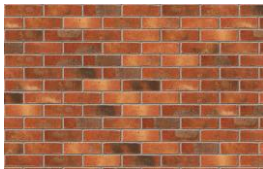

1

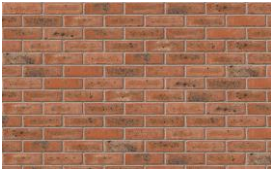

2



3



4

Render:

- 1. Monocouche Chalk
- 2. Monocouche Silver Pearl



1



2

Tiles:

- 1. Redland Duoplain – Rustic Brown
- 2. Redland Duoplain – Charcoal Grey
- 3. Redland Mini Stonewold – Tudor Brown
- 4. Redland Mini Stonewold – Slate Grey
- 5. Redland Duoplain – Rustic Red



1




2



3



4

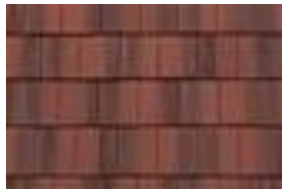

5

Block Paving:

- 1. Marshalls Standard Concrete Block Paving - Brindle



1




AFFORDABLE



2 BEDS




Front Elevation

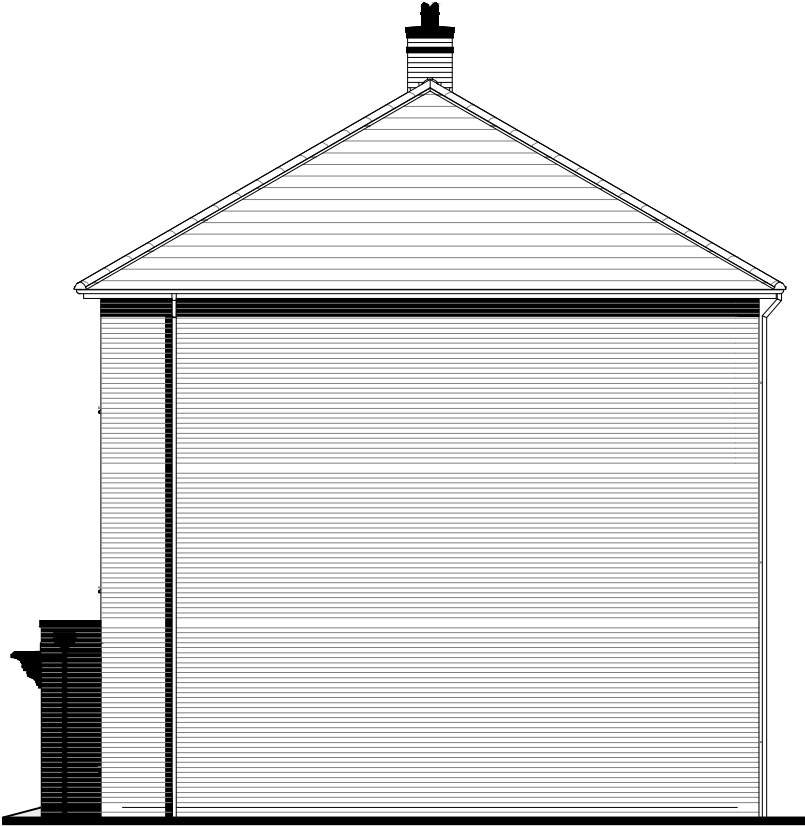

Side Elevation



Rear Elevation

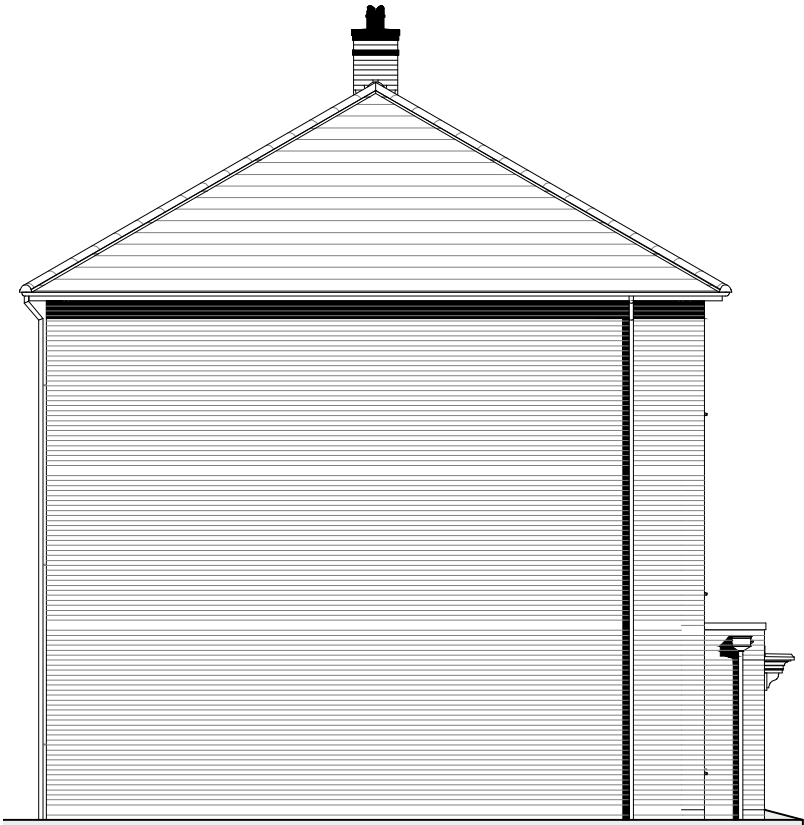


Side Elevation

Snowdon
M4(1)
2B3P
EG Series


Apartments 1-6 (EG_SNOW1_AM.2) 617 ft² 57.30 m²

Date: Apr 2024
SB_EG_SNOW.2


Scale 1:100 @ A3
0m 1m 2m 3m 4m 5m

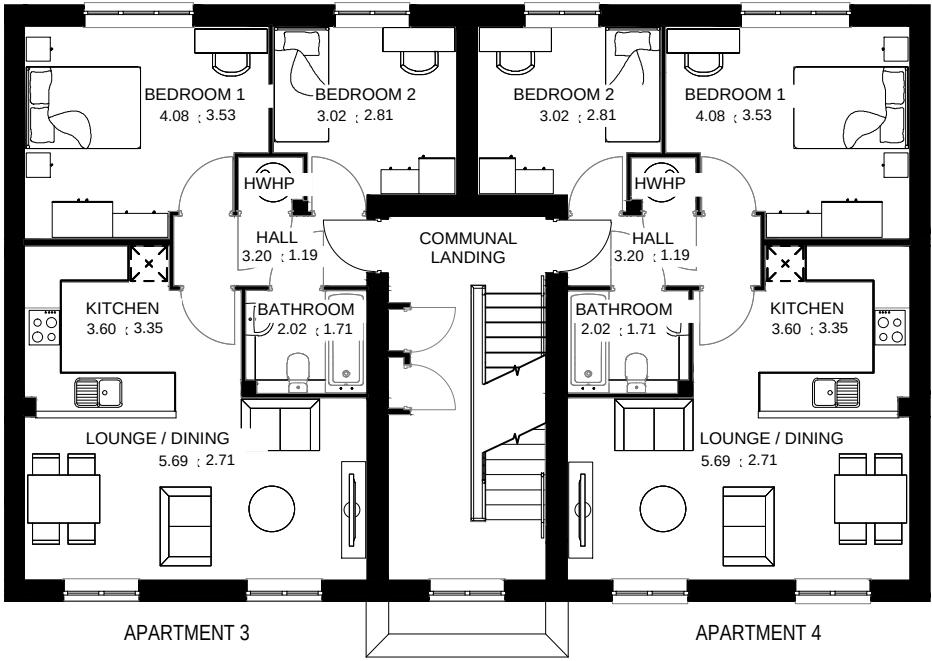

First Floor

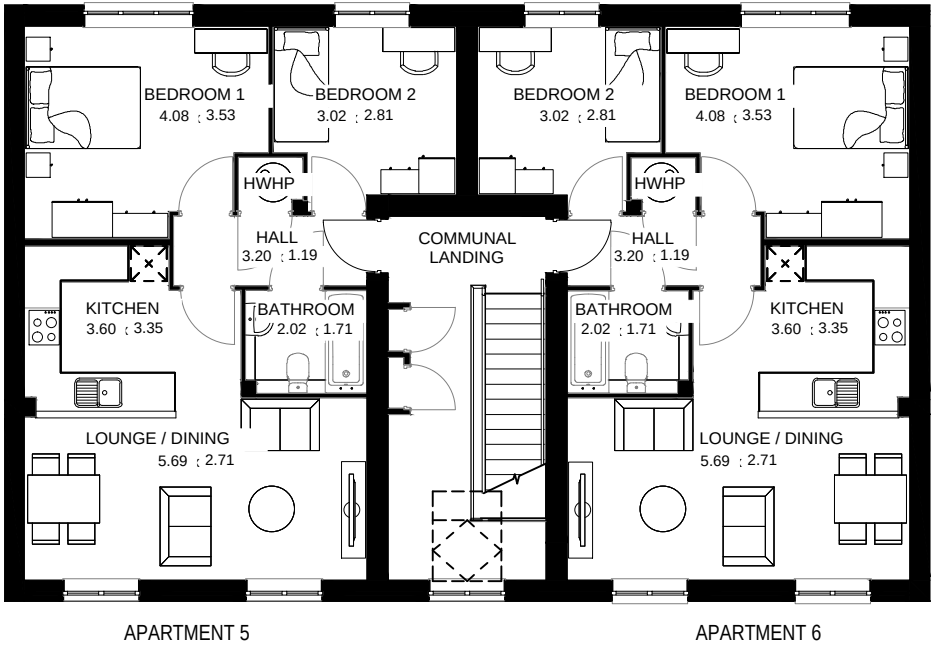

Second Floor

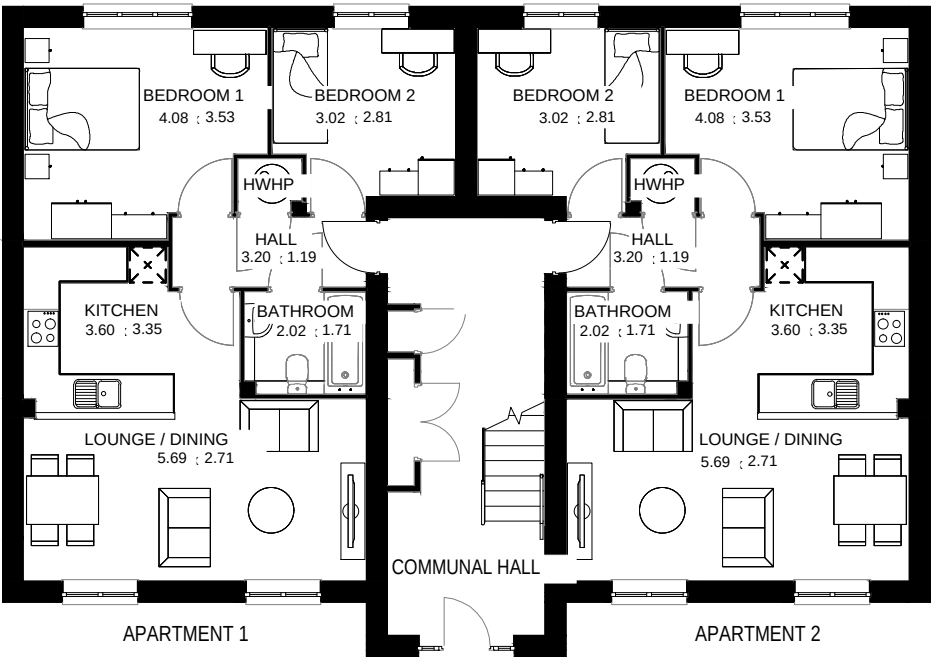

Ground Floor

Snowdon
M4(1)
2B3P
EG Series

Apartments 1-6 (EG_SNOW1_AM.2) 617 ft² 57.30 m



LINKS




Front Elevation



Front/Side Elevation



Rear Elevation

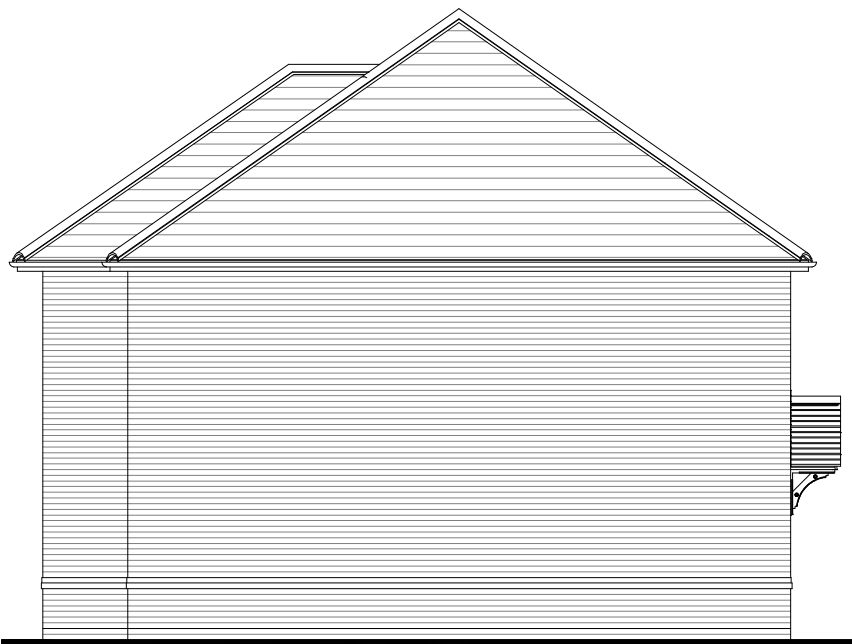

Side Elevation


Severn / Tavy

4 Block
G Series
~ Regional Variation ~


Elevation Code: B1
Tavy: 823 ftsq 76.45msq
Severn: GF 546 ftsq 50.73msq
FF 592 ftsq 55.00msq

EG_SEVE_DM.1
EG_TAVY_DM.1
Date: Aug 2024



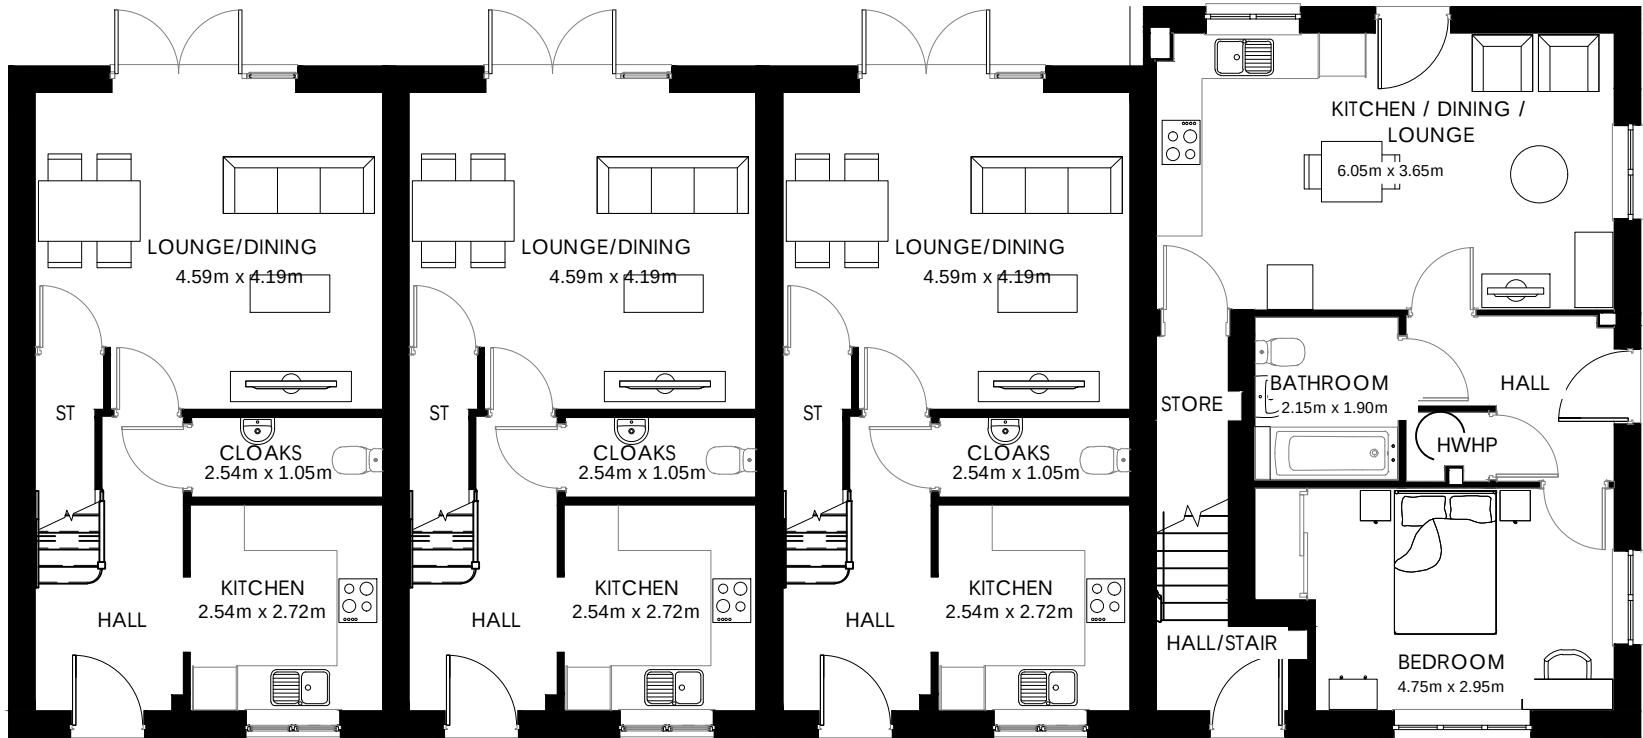

Ground Floor

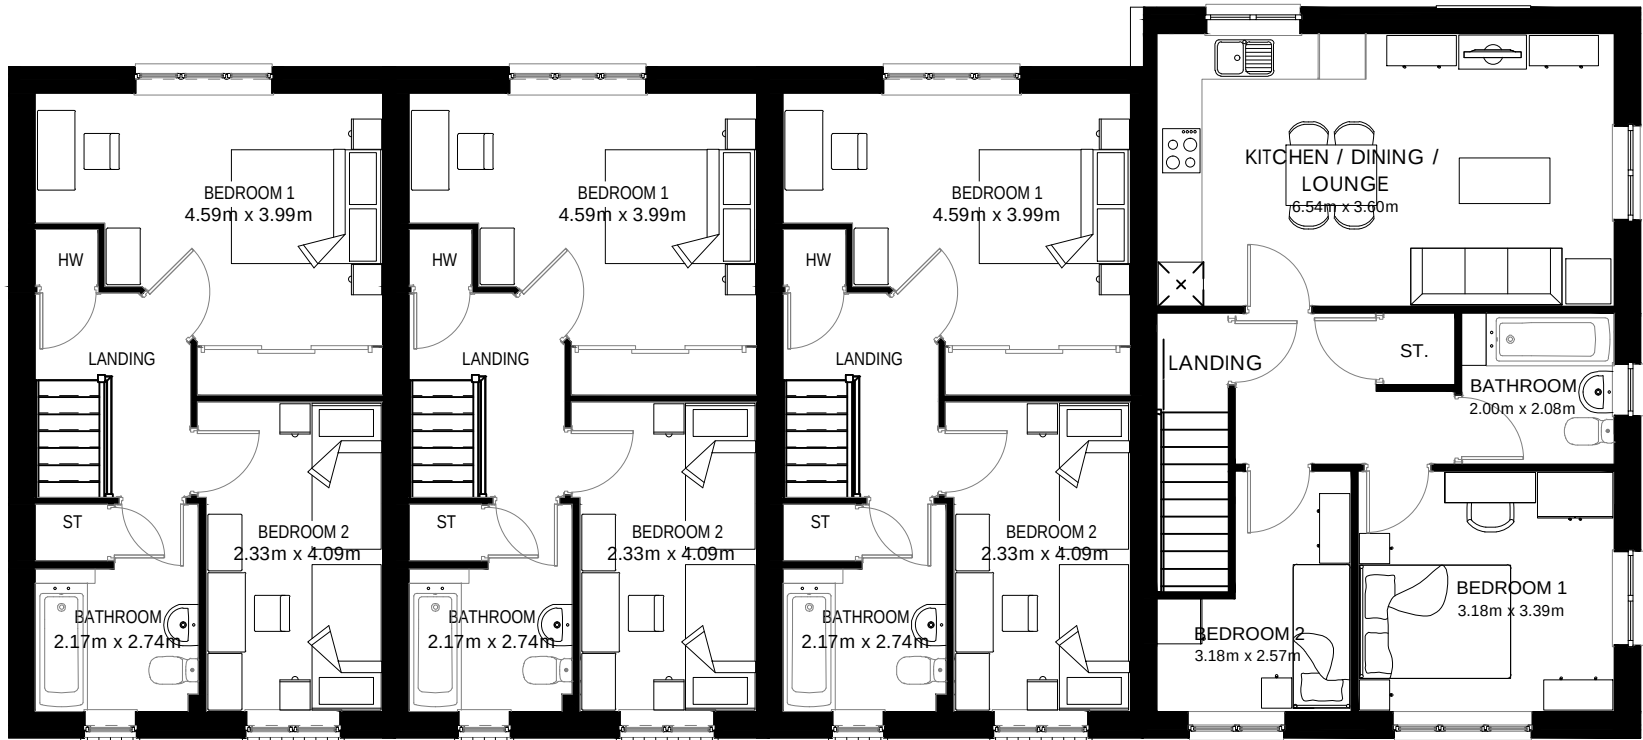

First Floor

Severn/ Tavy

4 Block
G Series
~ Regional Variation ~


Elevation Code: B1
Tavy: 823 ftsq 76.45msq
Severn: GF 546 ftsq 50.73msq
FF 592 ftsq 55.00msq

EG_SEVE_DM.1
EG_TAVY_DM.1
Date: Aug 2024





Front Elevation

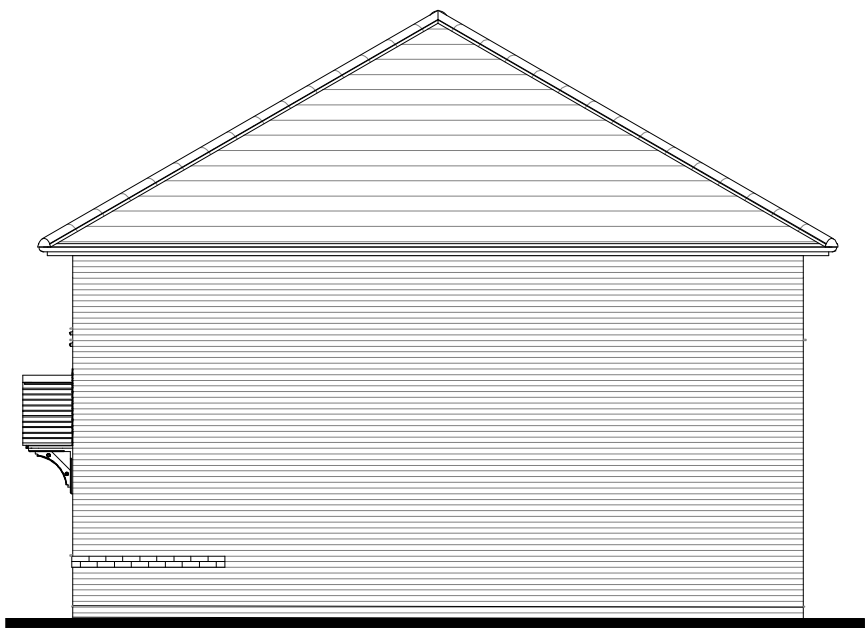

Side Elevation



Rear Elevation



Side/Front Elevation

Dart / Severn


3 Block
3B5P / 1B2P/2B3P
G Series

Dart End (EG_DART_EM.2)	896 ft ²	83.20 m ²
Dart Mid (EG_DART_MM.2)	896 ft ²	83.20 m ²
Severn GF (EG_SEVE_DM.1)	546 ft ²	50.73 m ²
Severn FF (EG_SEVE_DM.1)	592 ft ²	55.00 m ²

Date: Aug 2024



Ground
Floor

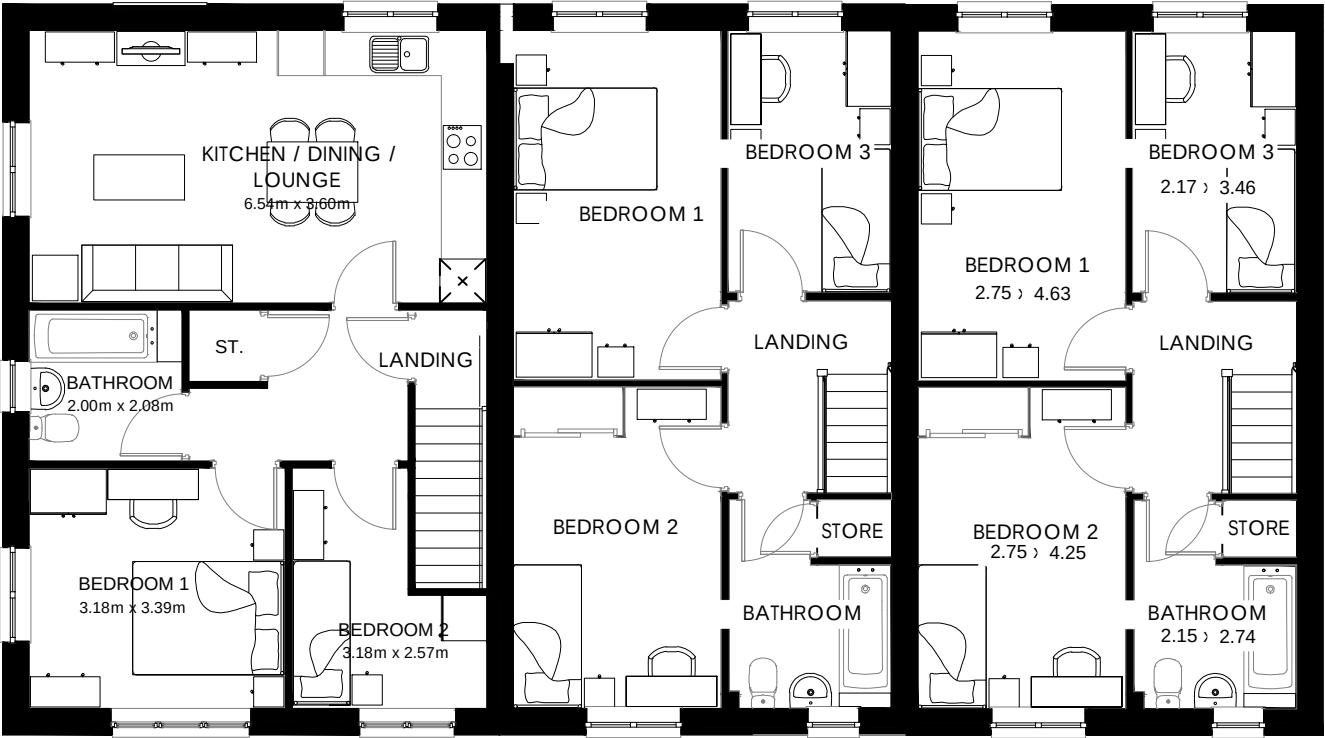

First Floor

Dart / Severn

3 Block

3B5P / 1B2P/2B3P
G Series

Dart End (EG_DART_EM.2) 896 ft ²	83.20 m ²
Dart Mid (EG_DART_MM.2) 896 ft ²	83.20 m ²
Severn GF (EG_SEVE_DM.1) 546 ft ²	50.73 m ²
Severn FF (EG_SEVE_DM.1) 592 ft ²	55.00 m ²

Date: Aug 2024

