

Stanfords VectorMap

Land To The Rear Of, Convent Lodge,
Convent Drive, Stoke Golding, Leics CV13 6JF

Ref:0745411

Plan No 1643/REV-A/Bio



KEY

(BAT) General Purpose Woodcrete
Bat Box

(BIRD) General Purpose Woodcrete
Bird Box

To Be Fixed To A Suitable
Retained Tree As Shown

Biodiversity Enhancement Scheme

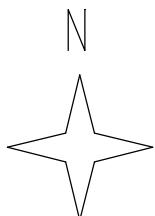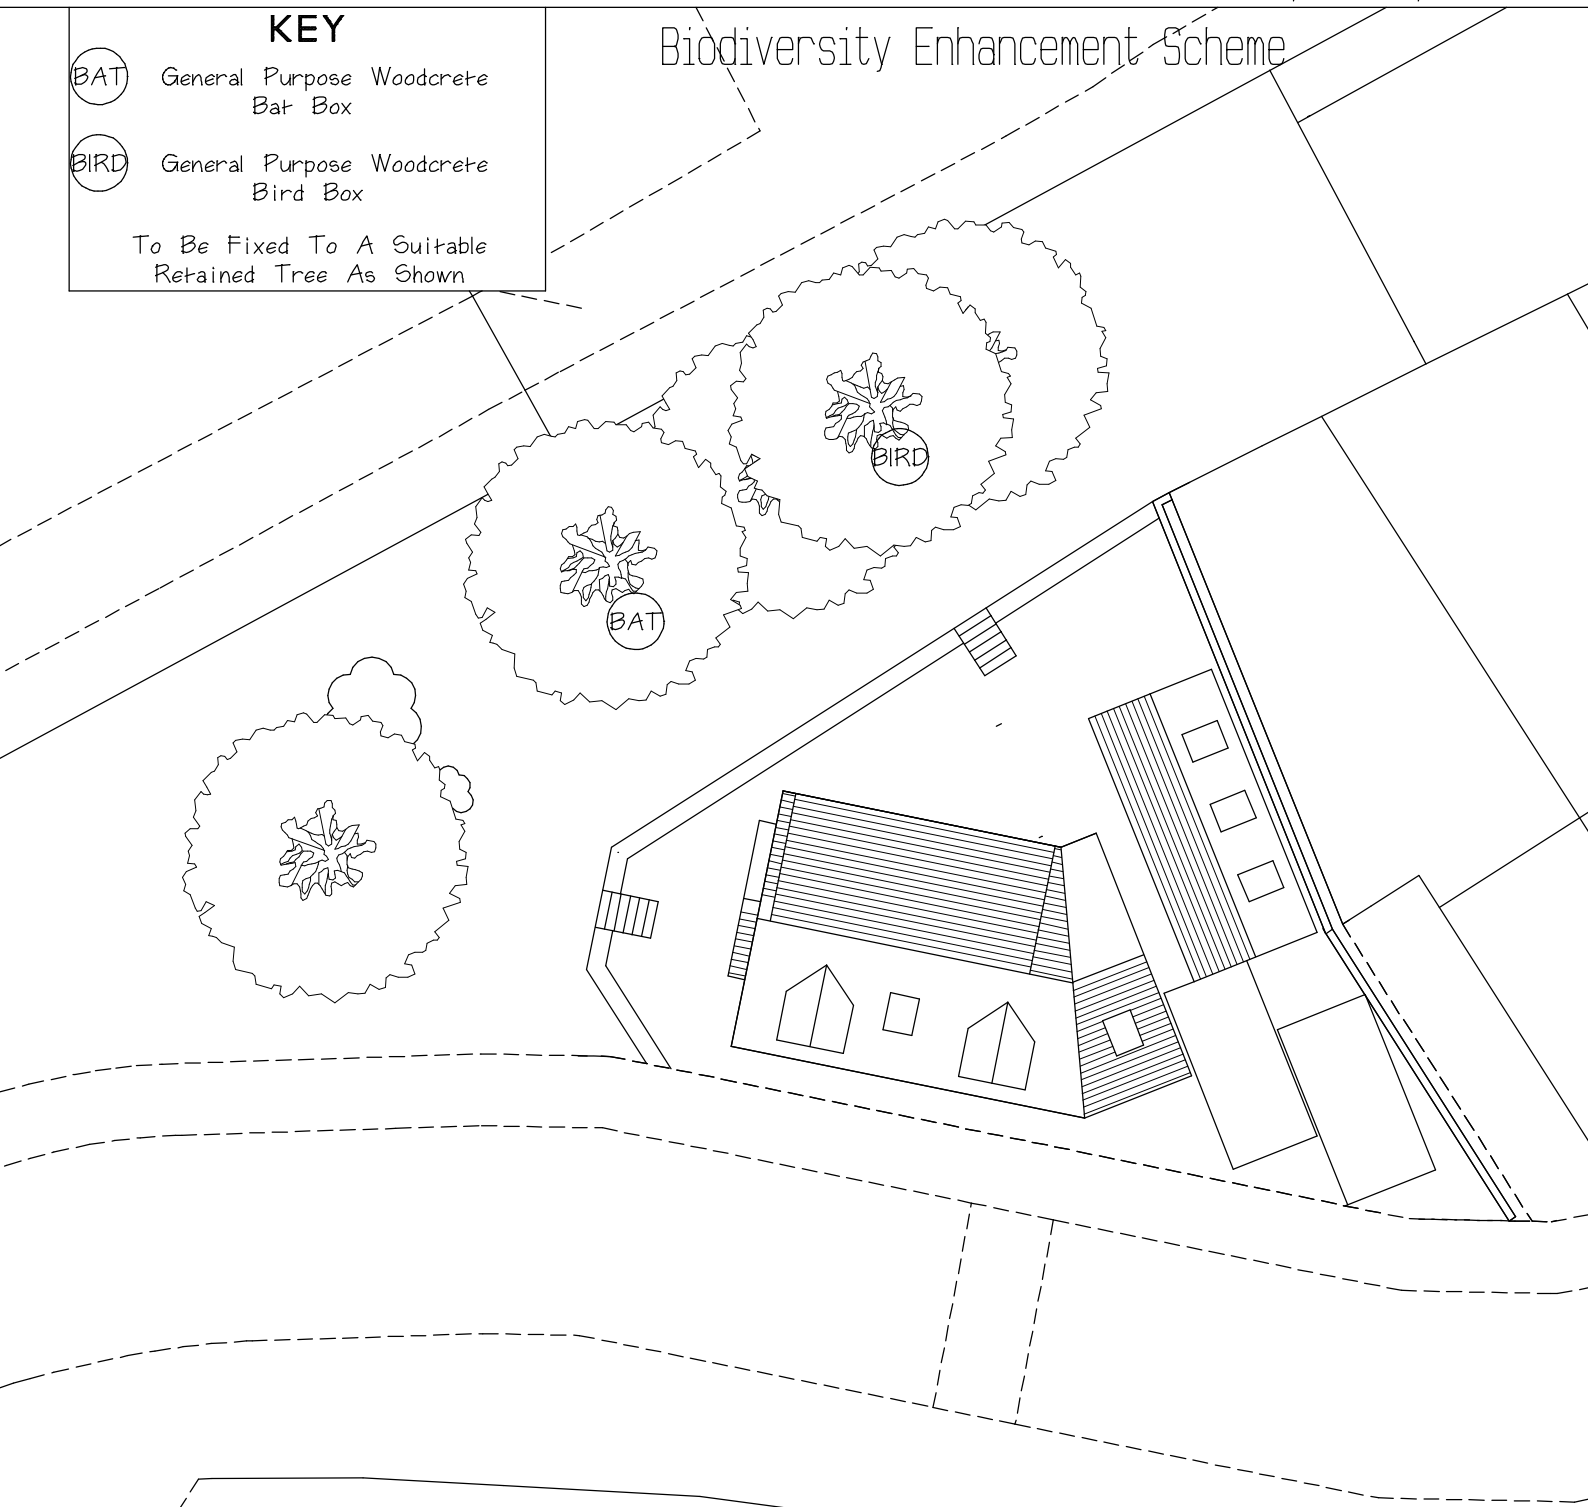

©

Scale, 1:200
Sheet, A4

5 0 5 10 Metres

Crown Copyright and database rights 2023 OS 100035409
Reproduction in whole or in part is prohibited
without the prior permission of Ordnance Survey.