


Issue Status		Planning	
This drawing is copyright. Only figured dimensions to be worked to.			
Revision		Drawn	Check
P1	First Issue	AD	12.03.25
P2	Fence to Highway omitted to Highway comments	AD	02.06.25

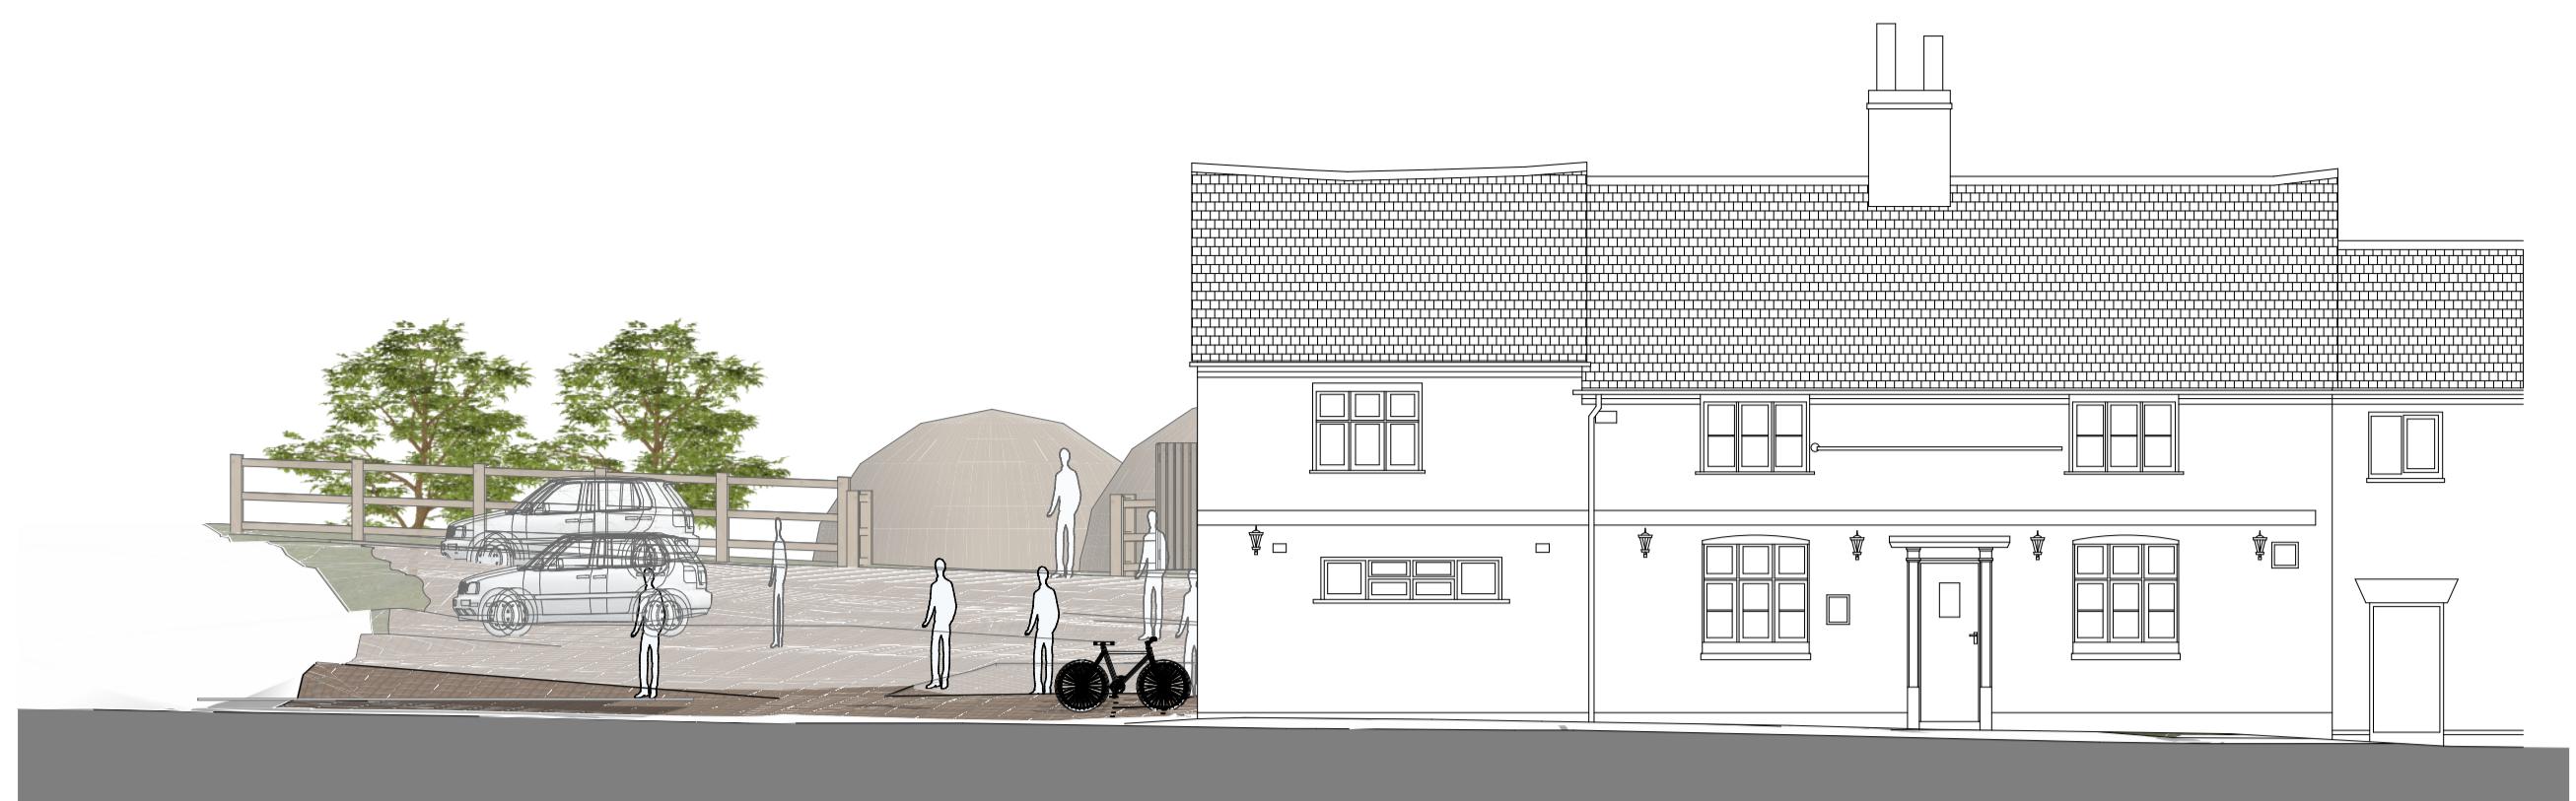


Street Elevation to East

Es-01



Street Elevation to North

Es-02

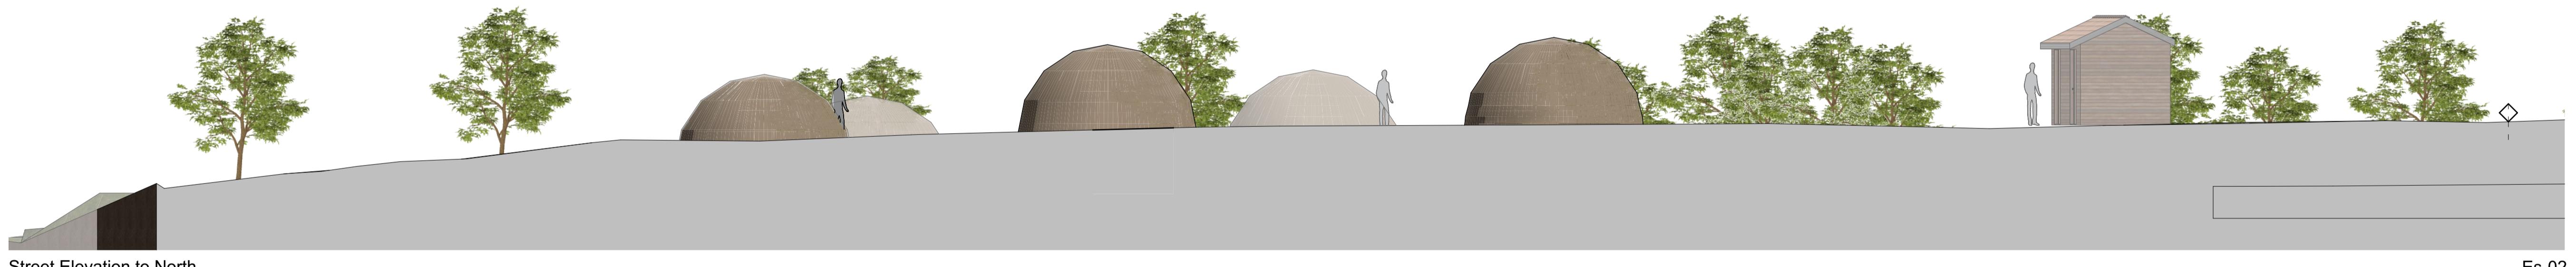

Street Elevation to North

Es-02

1:100	0	3000	6000mm
client			
Sheppard			
project			
The White Swan, Stoke Golding Extension and Refurbishment Works			
drawing			
Site Elevations As Proposed			
date 05.09.24			
drawn AD			
check AD			