





front elevation- south west

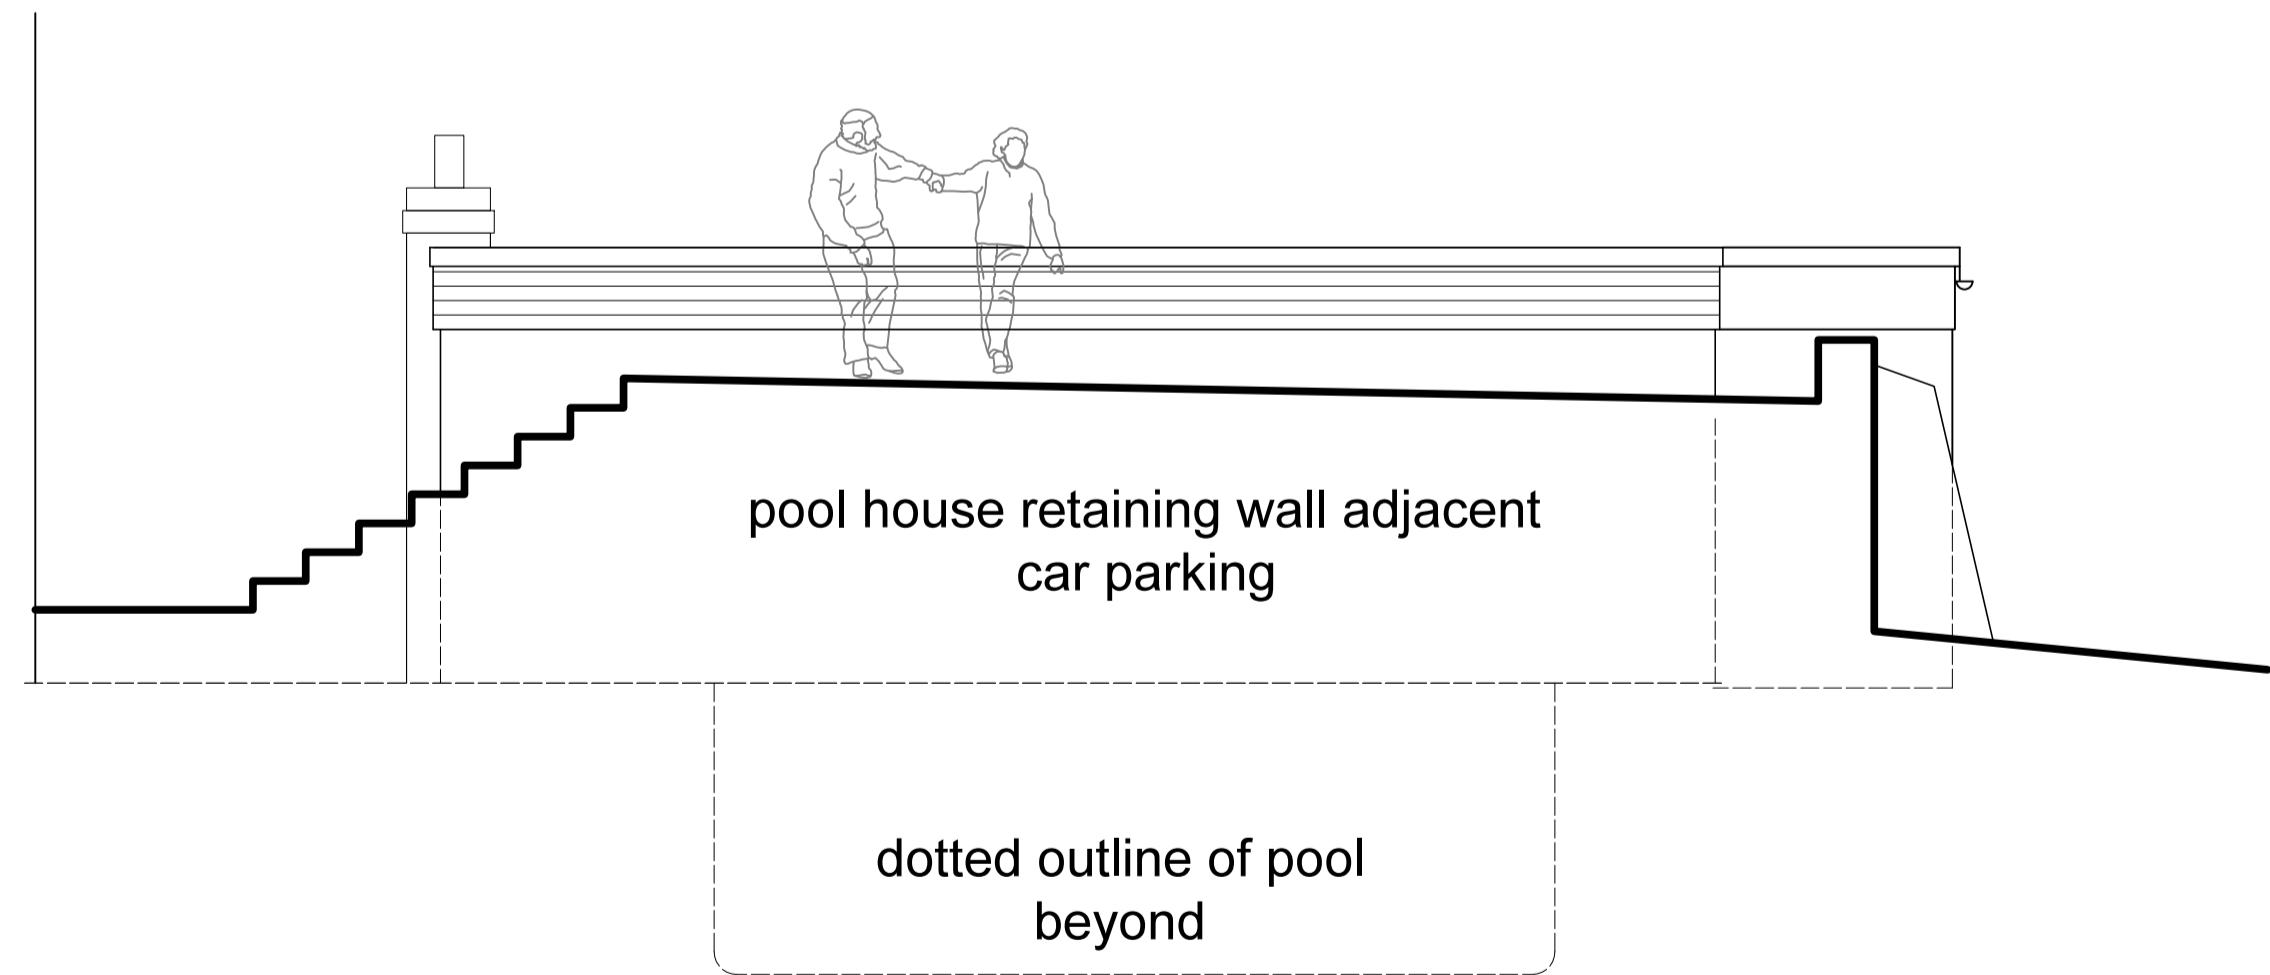

rear elevation- north east

section BB

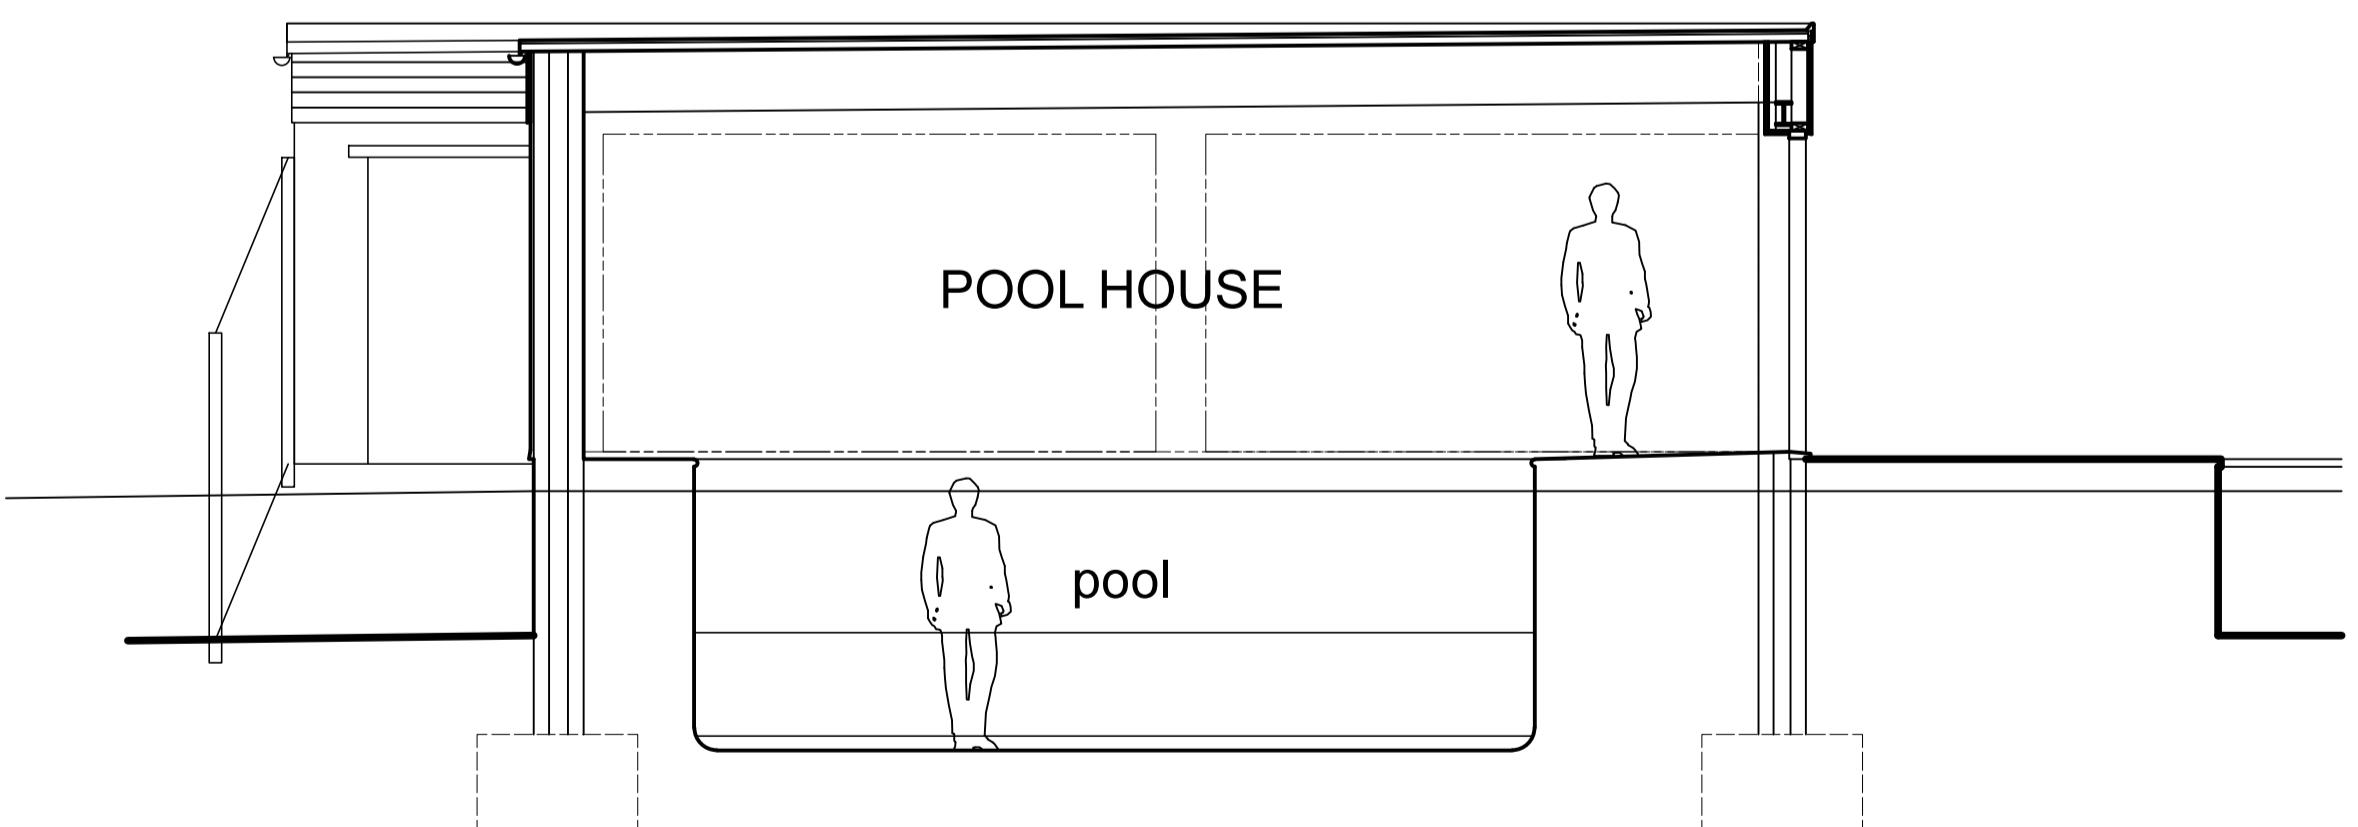

Copyright reserved to Logic CPS
Figured dimensions only are to be used. Contractor must verify all dimensions on site before commencing any work. Dimensions marked with an * are to be verified on site.

NOTES:

Materials/finishes:

Main House

Roof: stone slate tiles clour grey. Flat roofs generally torch on mineral felt finishes.

Walls:

Front - stained timber shiplap cladding to main elevations and random stone plinth walls generally. Side & Rear - painted roughcast render to part side elevations and whole of rear painted white. Part side elevation random stone facing with dressed stone surrounds to windows. **Windows/doors:** Mix of PPC Aluminium & UPVC double glazed - white.

Fascias: black painted timber generally. **Rainwater and plumbing:** black plastic rectangular profile. Circular downpipes.

Materials/finishes:

POOL House

Roof: torch on mineral felt roof finish to falls.

Walls: Generally - random stone facing to garden elevations with fairfaced brick piers between glazed sliding doors. Blind elevation (North West facing fields) are sand cement render painted. Perimeter of roof finished with stained shiplap timber fascia to all elevations.

Sliding doors: Generally natural aluminium sliding double glazed doors in stained timber subframe.

Fascias: stained timber generally. **Rainwater and plumbing:** black plastic rectangular profile. Circular downpipes.

Rev 0: 20210215 : PRELIM ISSUE

m (1:50) 0 1 2 3

LOGIC

CONSTRUCTION . PROJECT . SERVICES

Tel: 0117 923 9005 Fax: 0117 974 5603

WOODLANDS.
Bradgate Hill,
Groby,
Leicester,
LE6 0FA

POOL HOUSE -
EXISTING ELEVATIONS
sheet 2 of 2

PWC 04/07/24 A1
PWC 04/07/24 1-50

24566-12 REV 0