



**NOTES:**


THE BUILDER IS RESPONSIBLE FOR THE SETTING OUT OF THE WORKS, THE CHECKING OF ALL DIMENSIONS AND LEVELS ON SITE, AND THE REPORTING OF ANY DISCREPANCIES TO THE PROPRIETOR PRIOR TO COMMENCEMENT OF WORK.

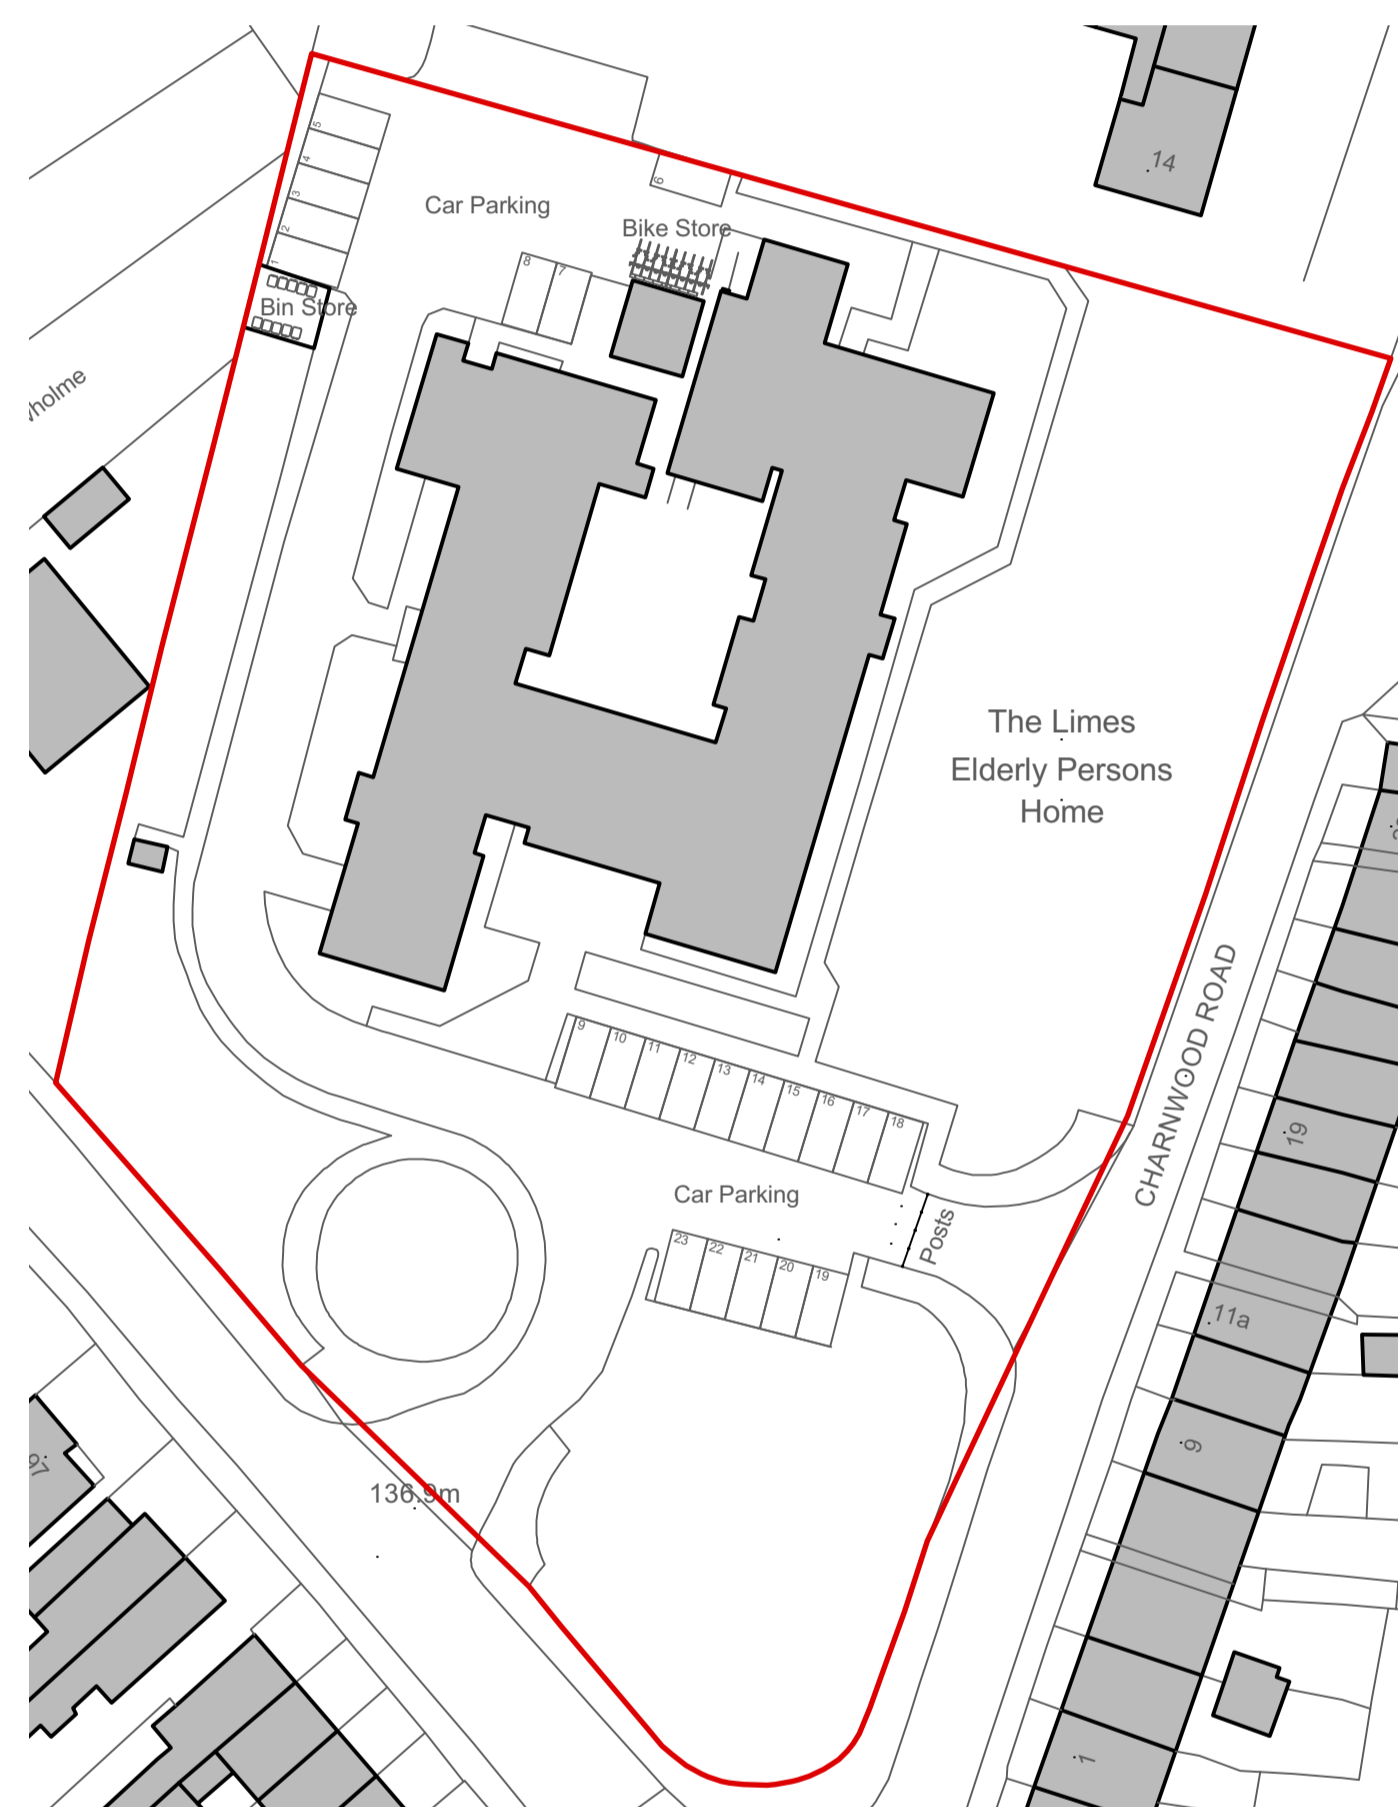

BLOCK PLAN  
Scale 1:500

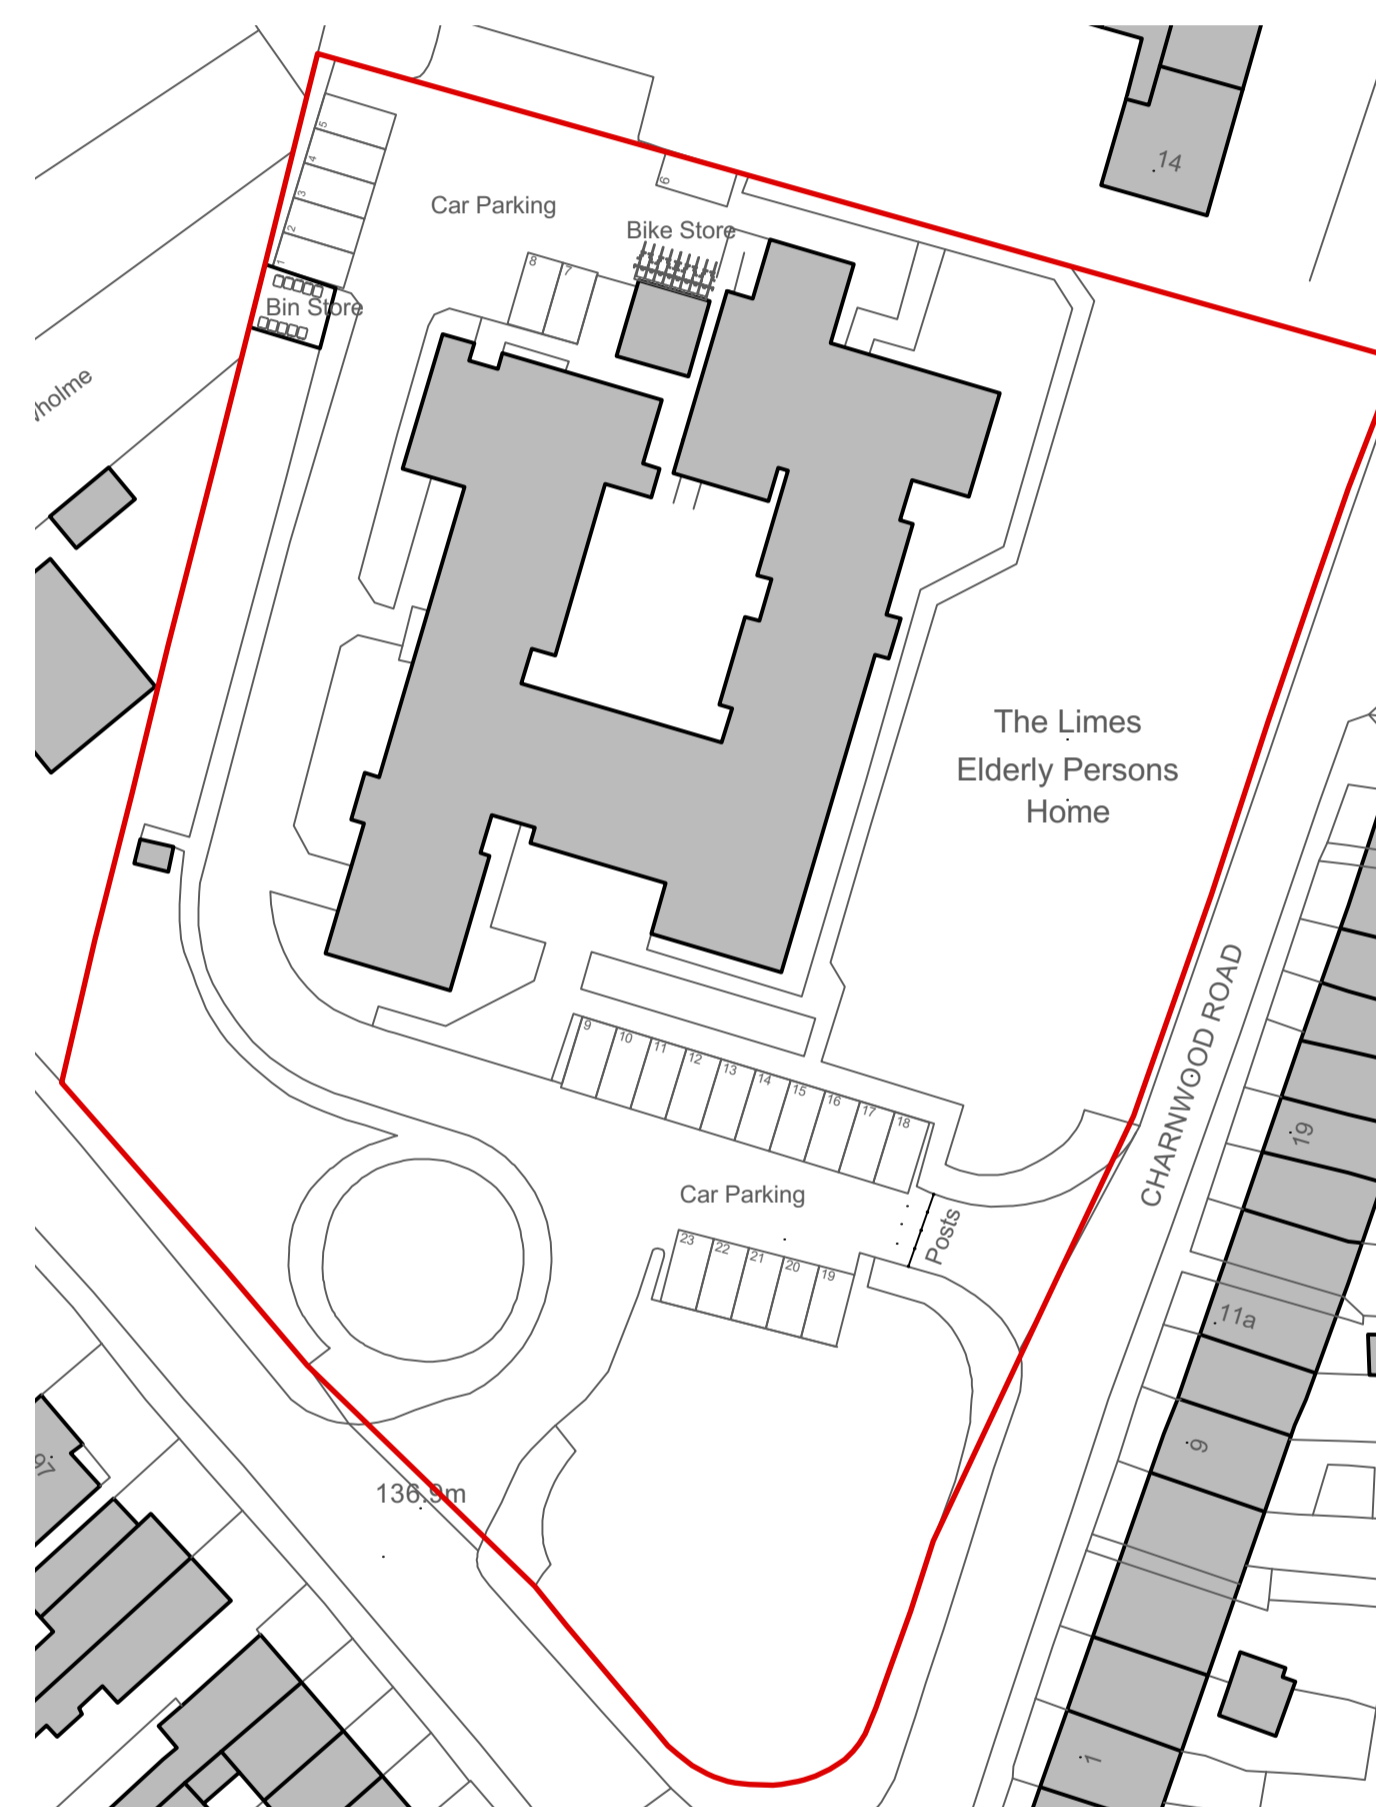

BLOCK PLAN - AS PROPOSED  
Scale 1:500

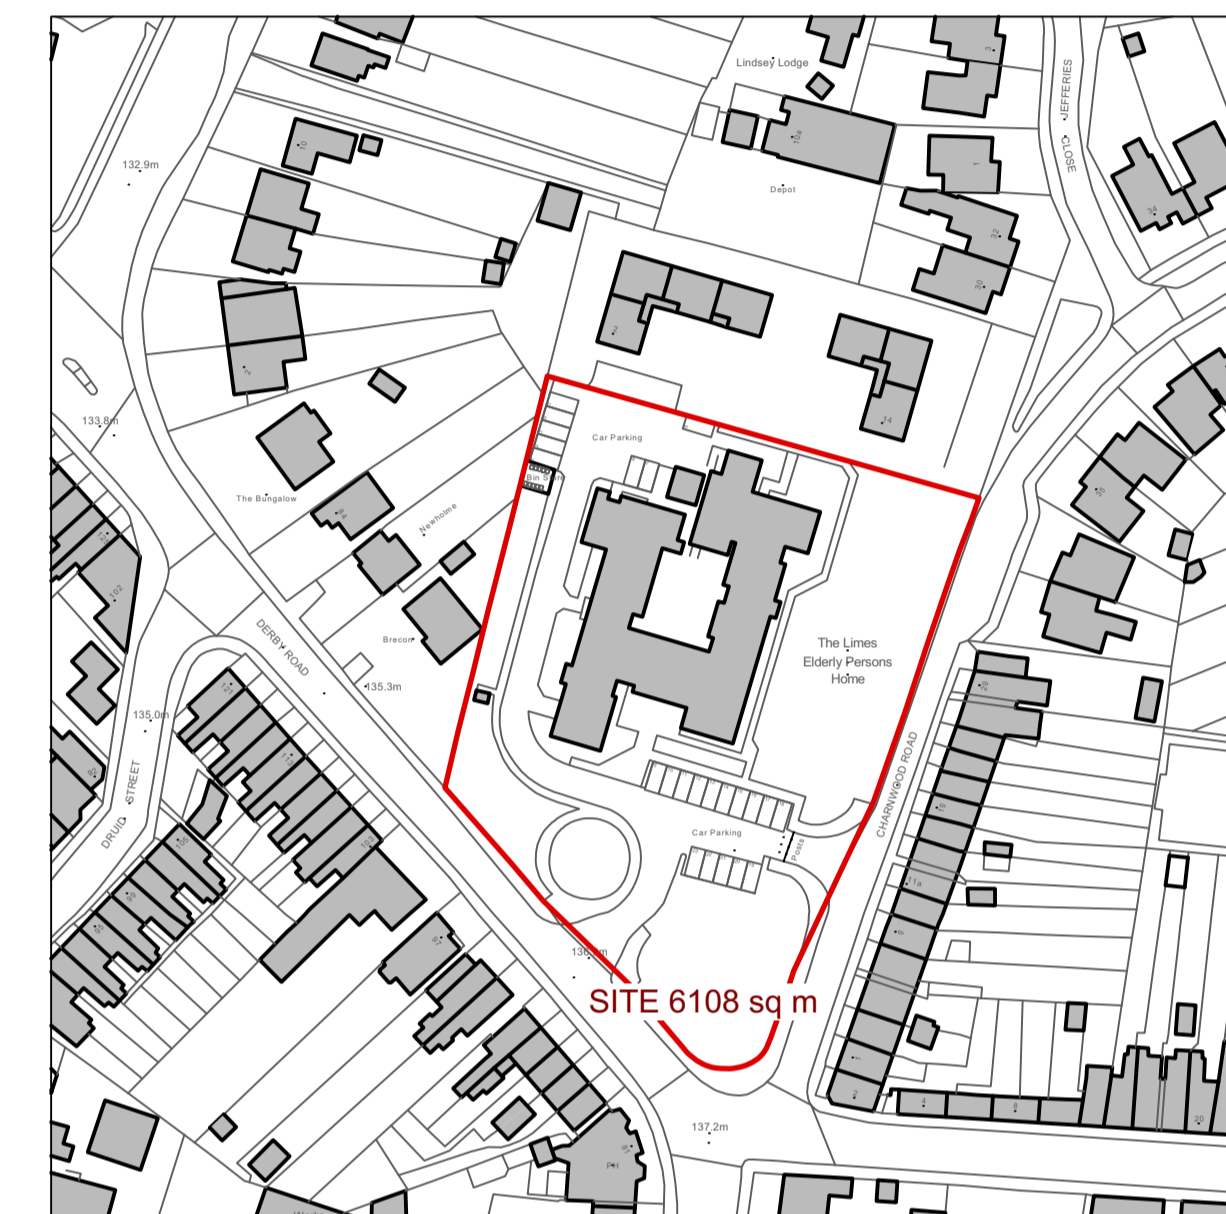

LOCATION PLAN  
Scale 1:1250

ISSUE	DATE	REVISION
NOTE DO NOT SCALE FROM DRAWING. USE FIGURED DIMENSIONS ONLY CHECK ALL DIMENSIONS ON SITE BEFORE ANY MANUFACTURE OR CONSTRUCTION PROJECT		
PROJECT THE LIMES, DERBY ROAD, HINCKLEY, LEICESTERSHIRE, LE10 1QF		
CLIENT LEICESTERSHIRE COUNTY CARE LIMITED		
DRAWING BLOCK & LOCATION PLANS - EXISTING/PROPOSED		
NORTH		
PROJECT #	DWG #	REV
DATE	23/01/2026	BLL-GA-EX
SCALE @ A1	AS SHOWN	
DRAWN	CHKD	DVK
AS		