
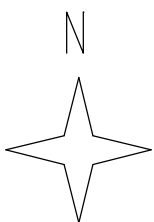


# Stanfords VectorMap

The Mill House, Higham Lane, Stoke Golding, CV13 6JH


REF:SP107913

Plan No 1683/SL

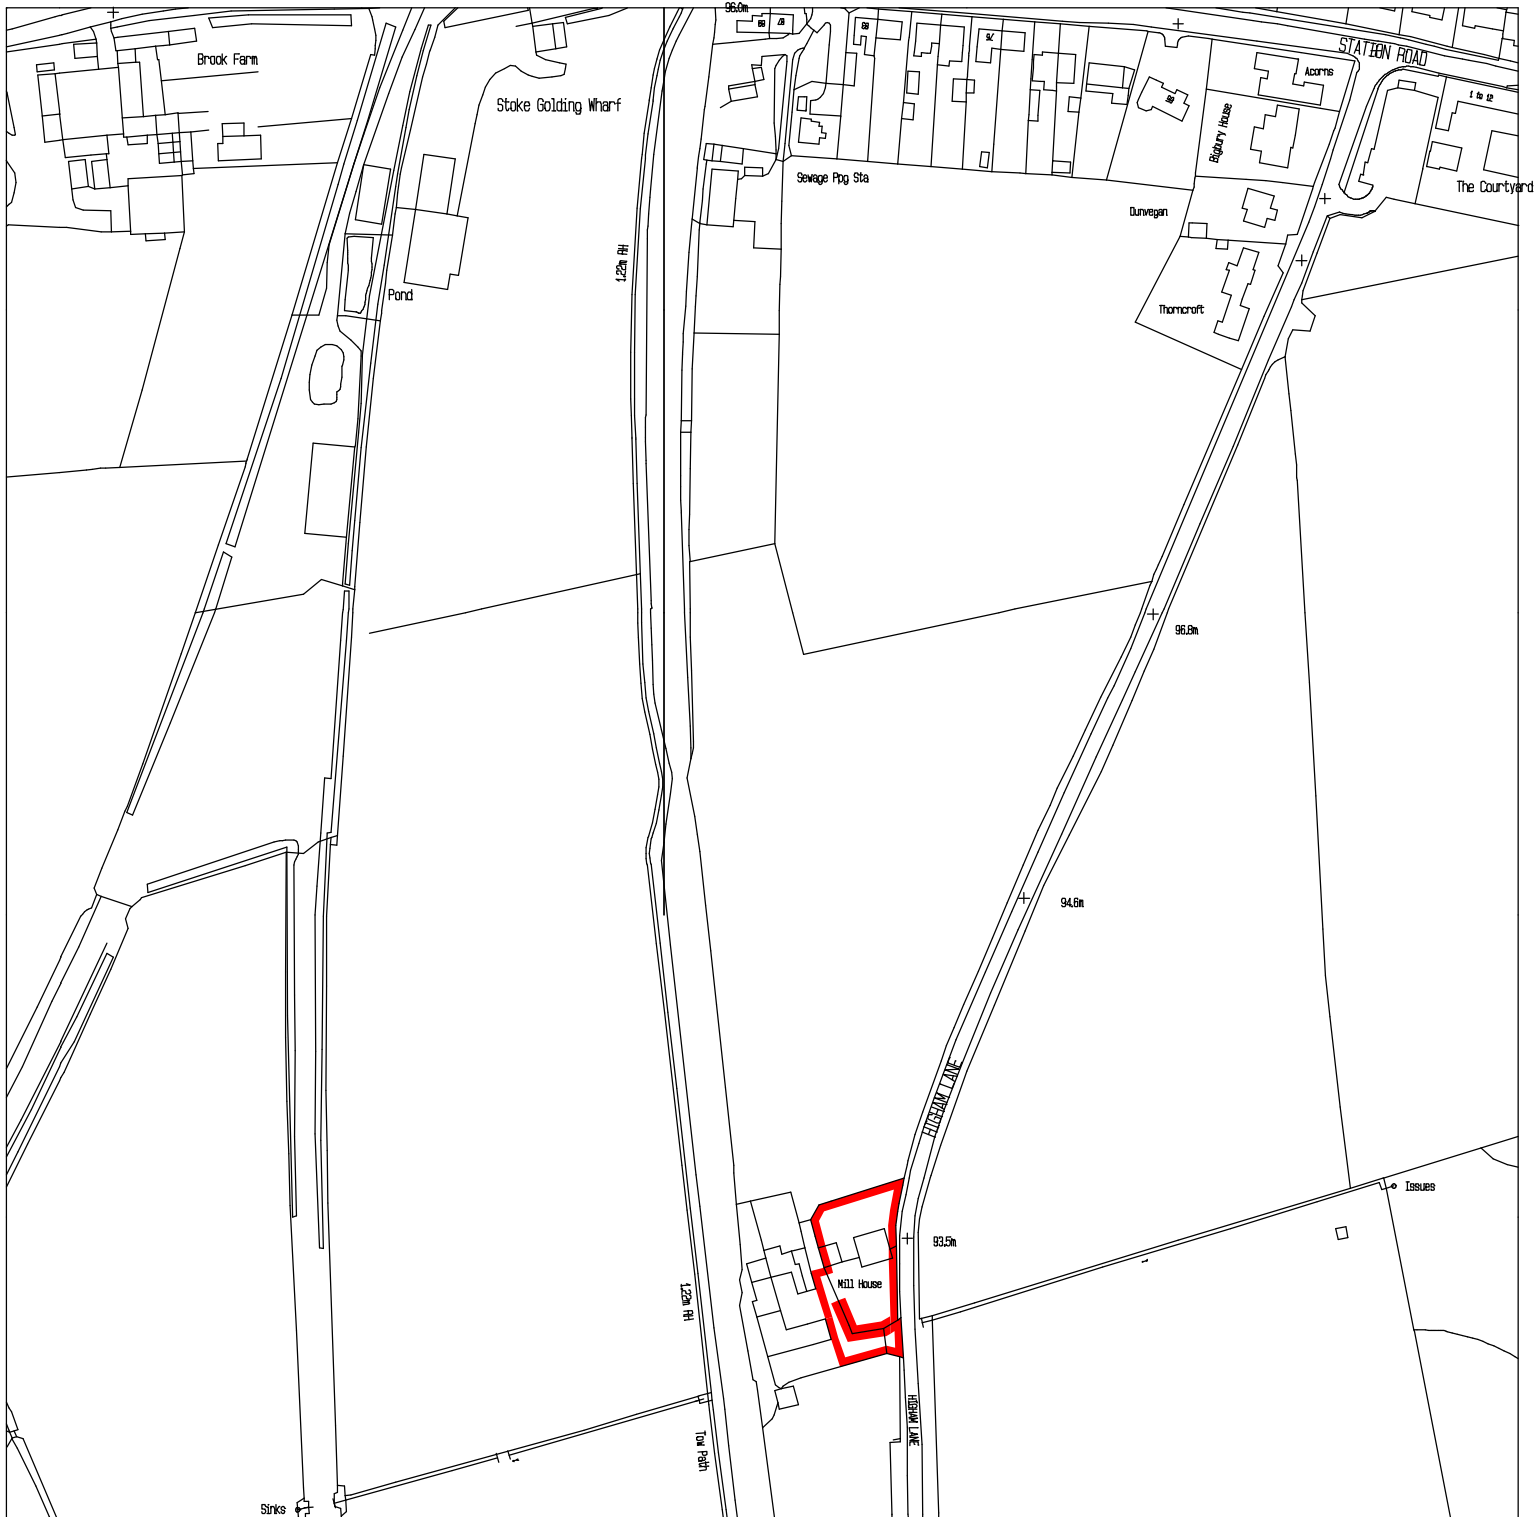

Scale, 1:2500

Sheet, A4

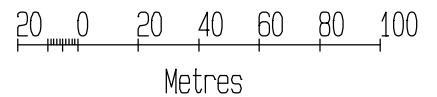

Crown Copyright and database rights 2025 OS 100035409

Reproduction in whole or in part is prohibited  
without the prior permission of Ordnance Survey.