


Scale 1:250 @ A1 - 1:500 @ A3
5m 0 5m 10m 15m 20m 25m

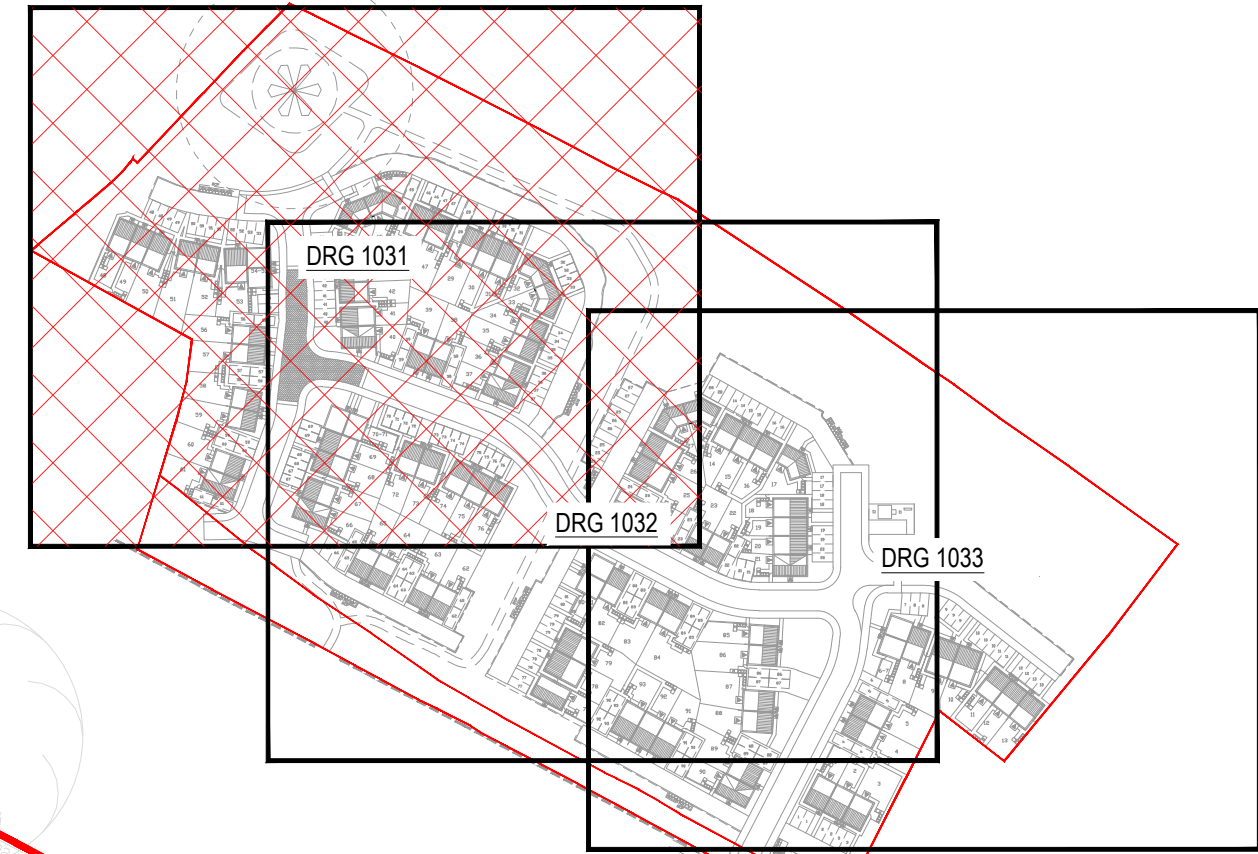

DO NOT SCALE OFF THIS DRAWING

NOTES

1. The contractor is responsible for verifying all site & setting out dimensions before commencing work.
2. This drawing is to be read in conjunction with all relevant Architectural and M&E drawings.
3. All dimensions in meters unless stated otherwise.

KEY

- Site Boundary
- Extra Facing Brickwork (Underbuild)
- Raised DPC
- Tanking
- Retaining Wall
- Max 300mm Gravel Board
- Proposed External Steps
- Existing Level
- Proposed Level
- Proposed Gradient & Direction of fall
- FFL
- Level Approach Path (max 1:20 gradient)
- Ramped Approach Path (1:12-1:20 gradient)
- Stepped Approach Path

All front entrances shown to have level threshold with 1.2m x 1.2m landing falling 1:60 away from the door.

Rear entrances shown to have 150mm step with 1.8m x 1.8m patio area falling 1:60 away from the door.

FFL's Subject to Detailed Design and may be altered by +/- 300mm where required

Revision History				
Rev	Comment	By	Chkd	Appr
A01	FOR APPROVAL		PR	TZ
A02	FOR APPROVAL		BS	TZ

FOR APPROVAL

ALLISON HOMES

robert west
proesgroup

1 Paris Garden
London
SE1 1ND
t: 0203 773 7880
www.robertwest.co.uk

Project
ASHBY ROAD
MARKFIELD

Drawing Title
PROPOSED LEVELS
SHEET 1

RWCL Internal Register reference: 5964-003

Scales @ A1

1021-A02