


NOTES





1. The contractor is responsible for verifying all site & setting out dimensions before commencing work.
2. This drawing is to be read in conjunction with all relevant Architectural and M&E drawings.
3. All dimensions in meters unless stated otherwise.

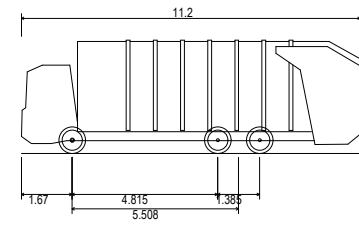

Phoenix 2 Duo (P2-15W with Elite 6x4 chassis)
Overall Length 11.200m
Overall Width 2.530m
Overall Body Height 3.751m
Min Body Ground Clearance 0.394m
Track Width 2.500m
Lock to lock time 4.00s
Kerb to Kerb Turning Radius 9.500m

LEGEND:

- Site Boundary
- Wheel track (Forward manoeuvre) Shows outer limit of wheel entirely within the carriageway. Not encroaching on any kerbs.
- Wheel track (Reverse manoeuvre) Shows outer limit of wheel entirely within the carriageway. Not encroaching on any kerbs.
- Body track - Shows the outer limit of body generally within carriageway, may overhang the verge when turning where necessary.

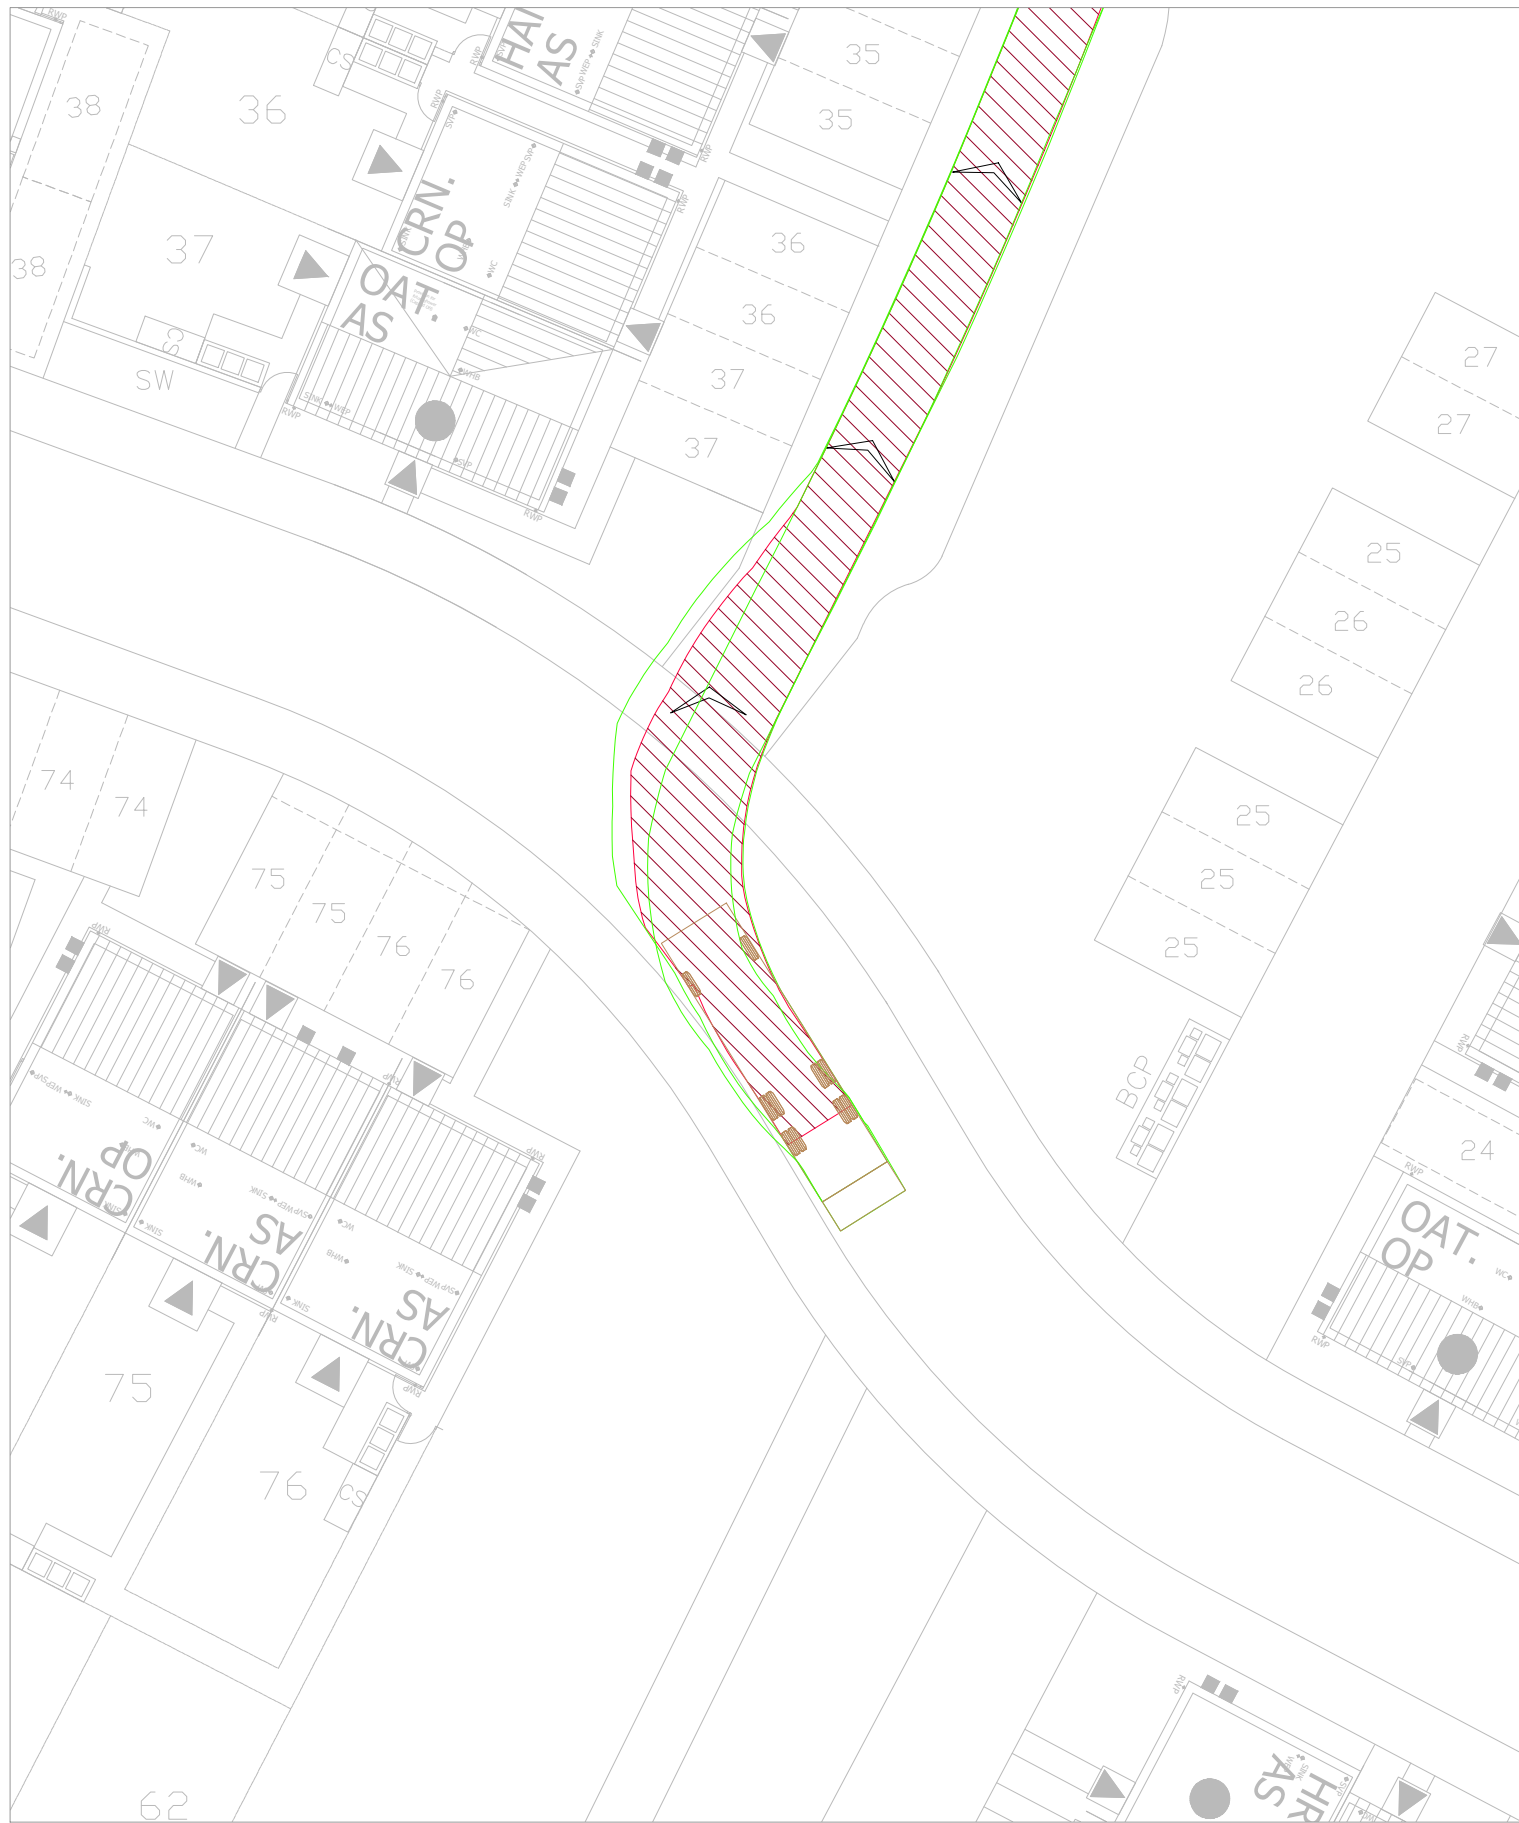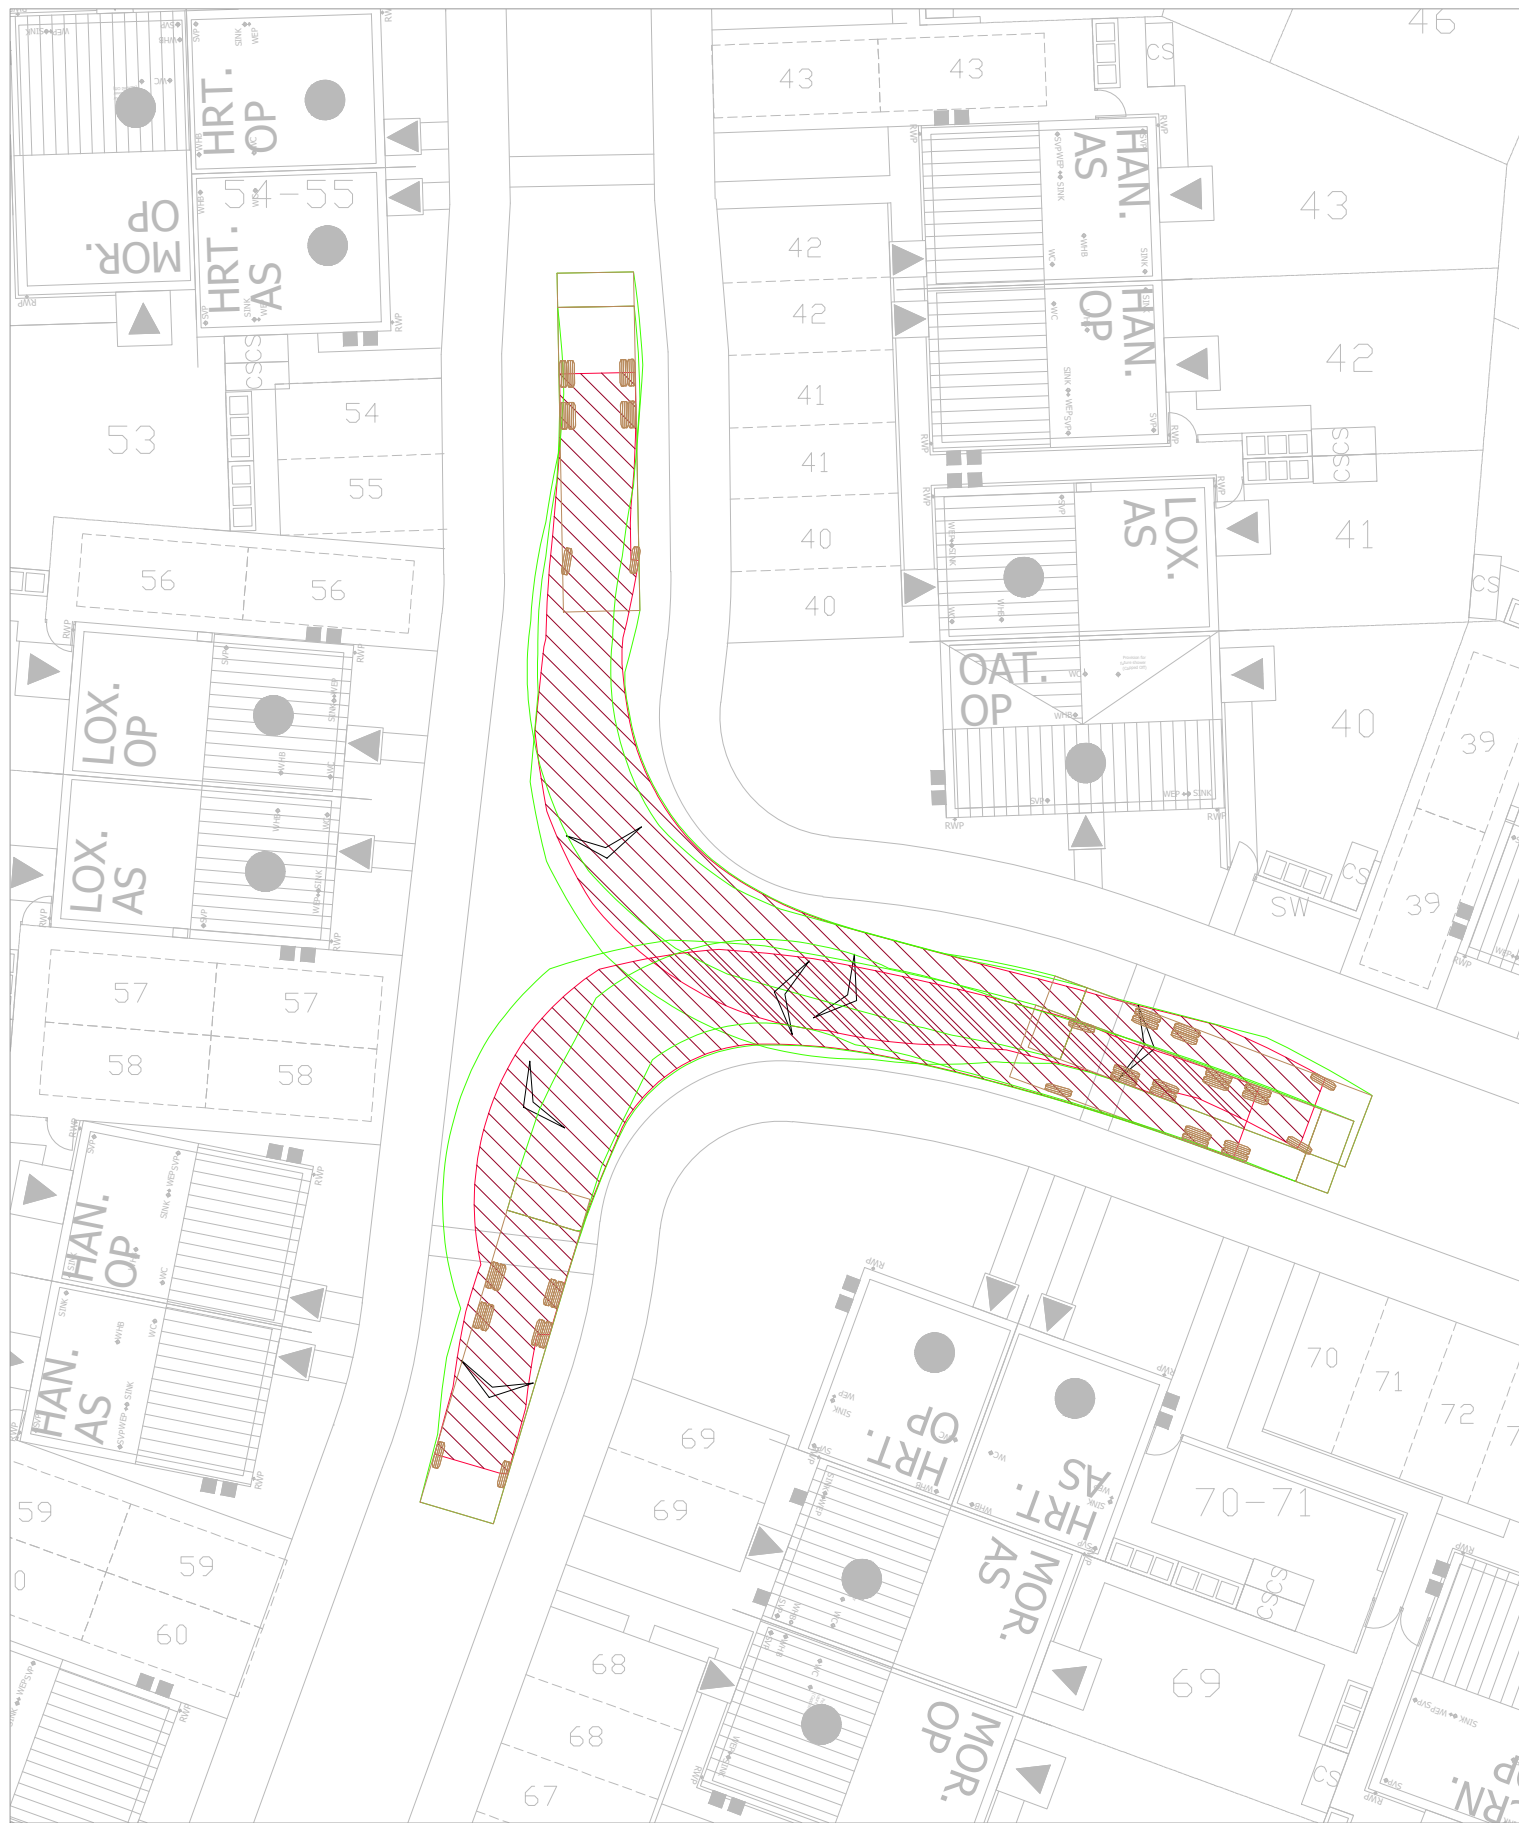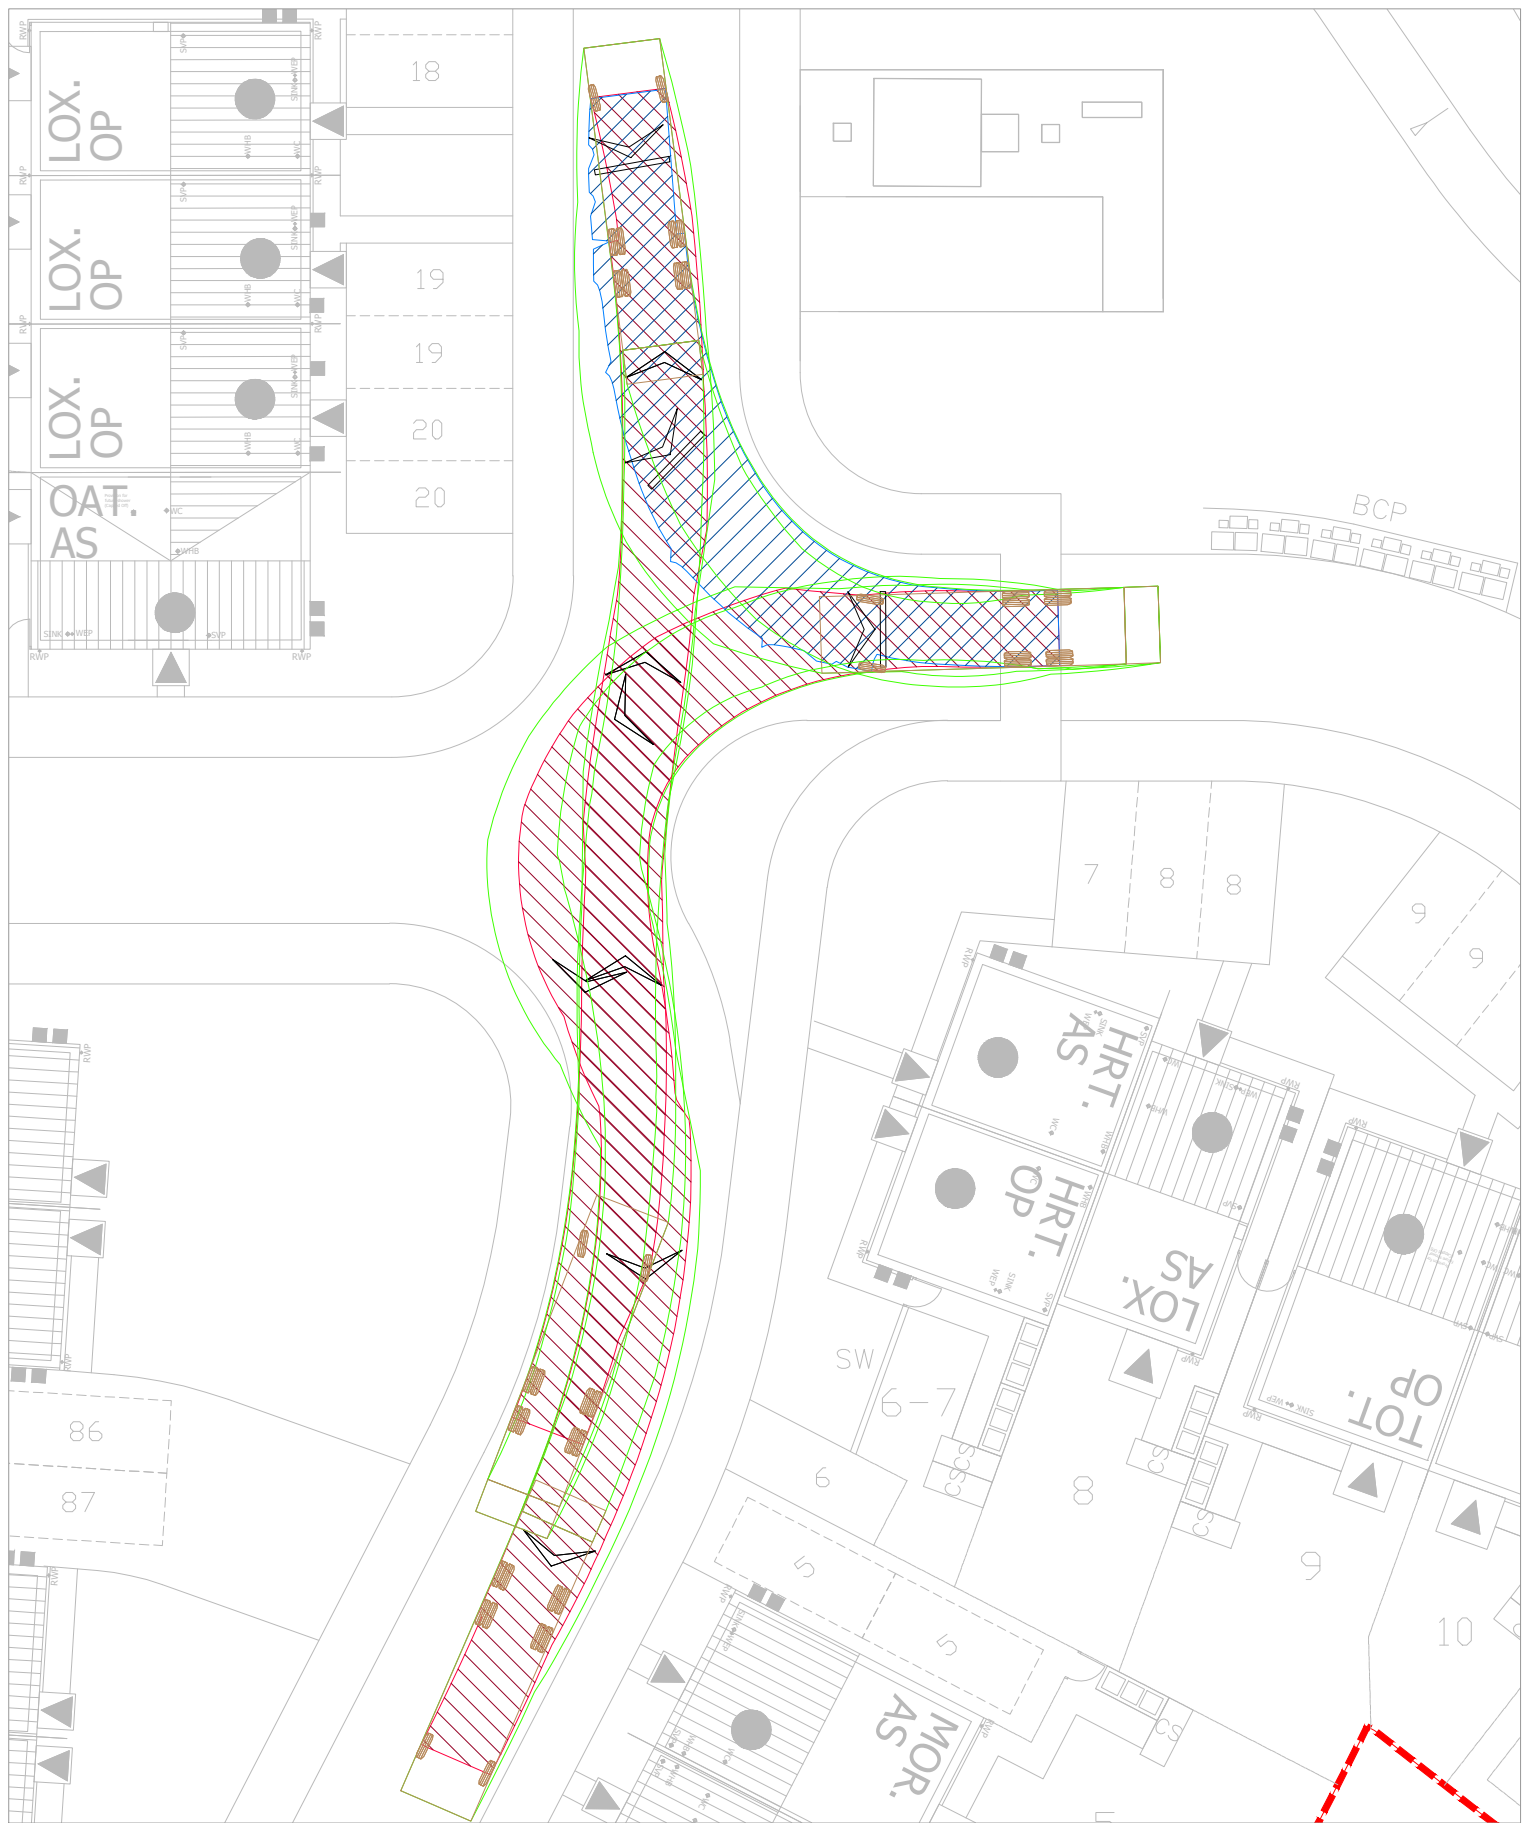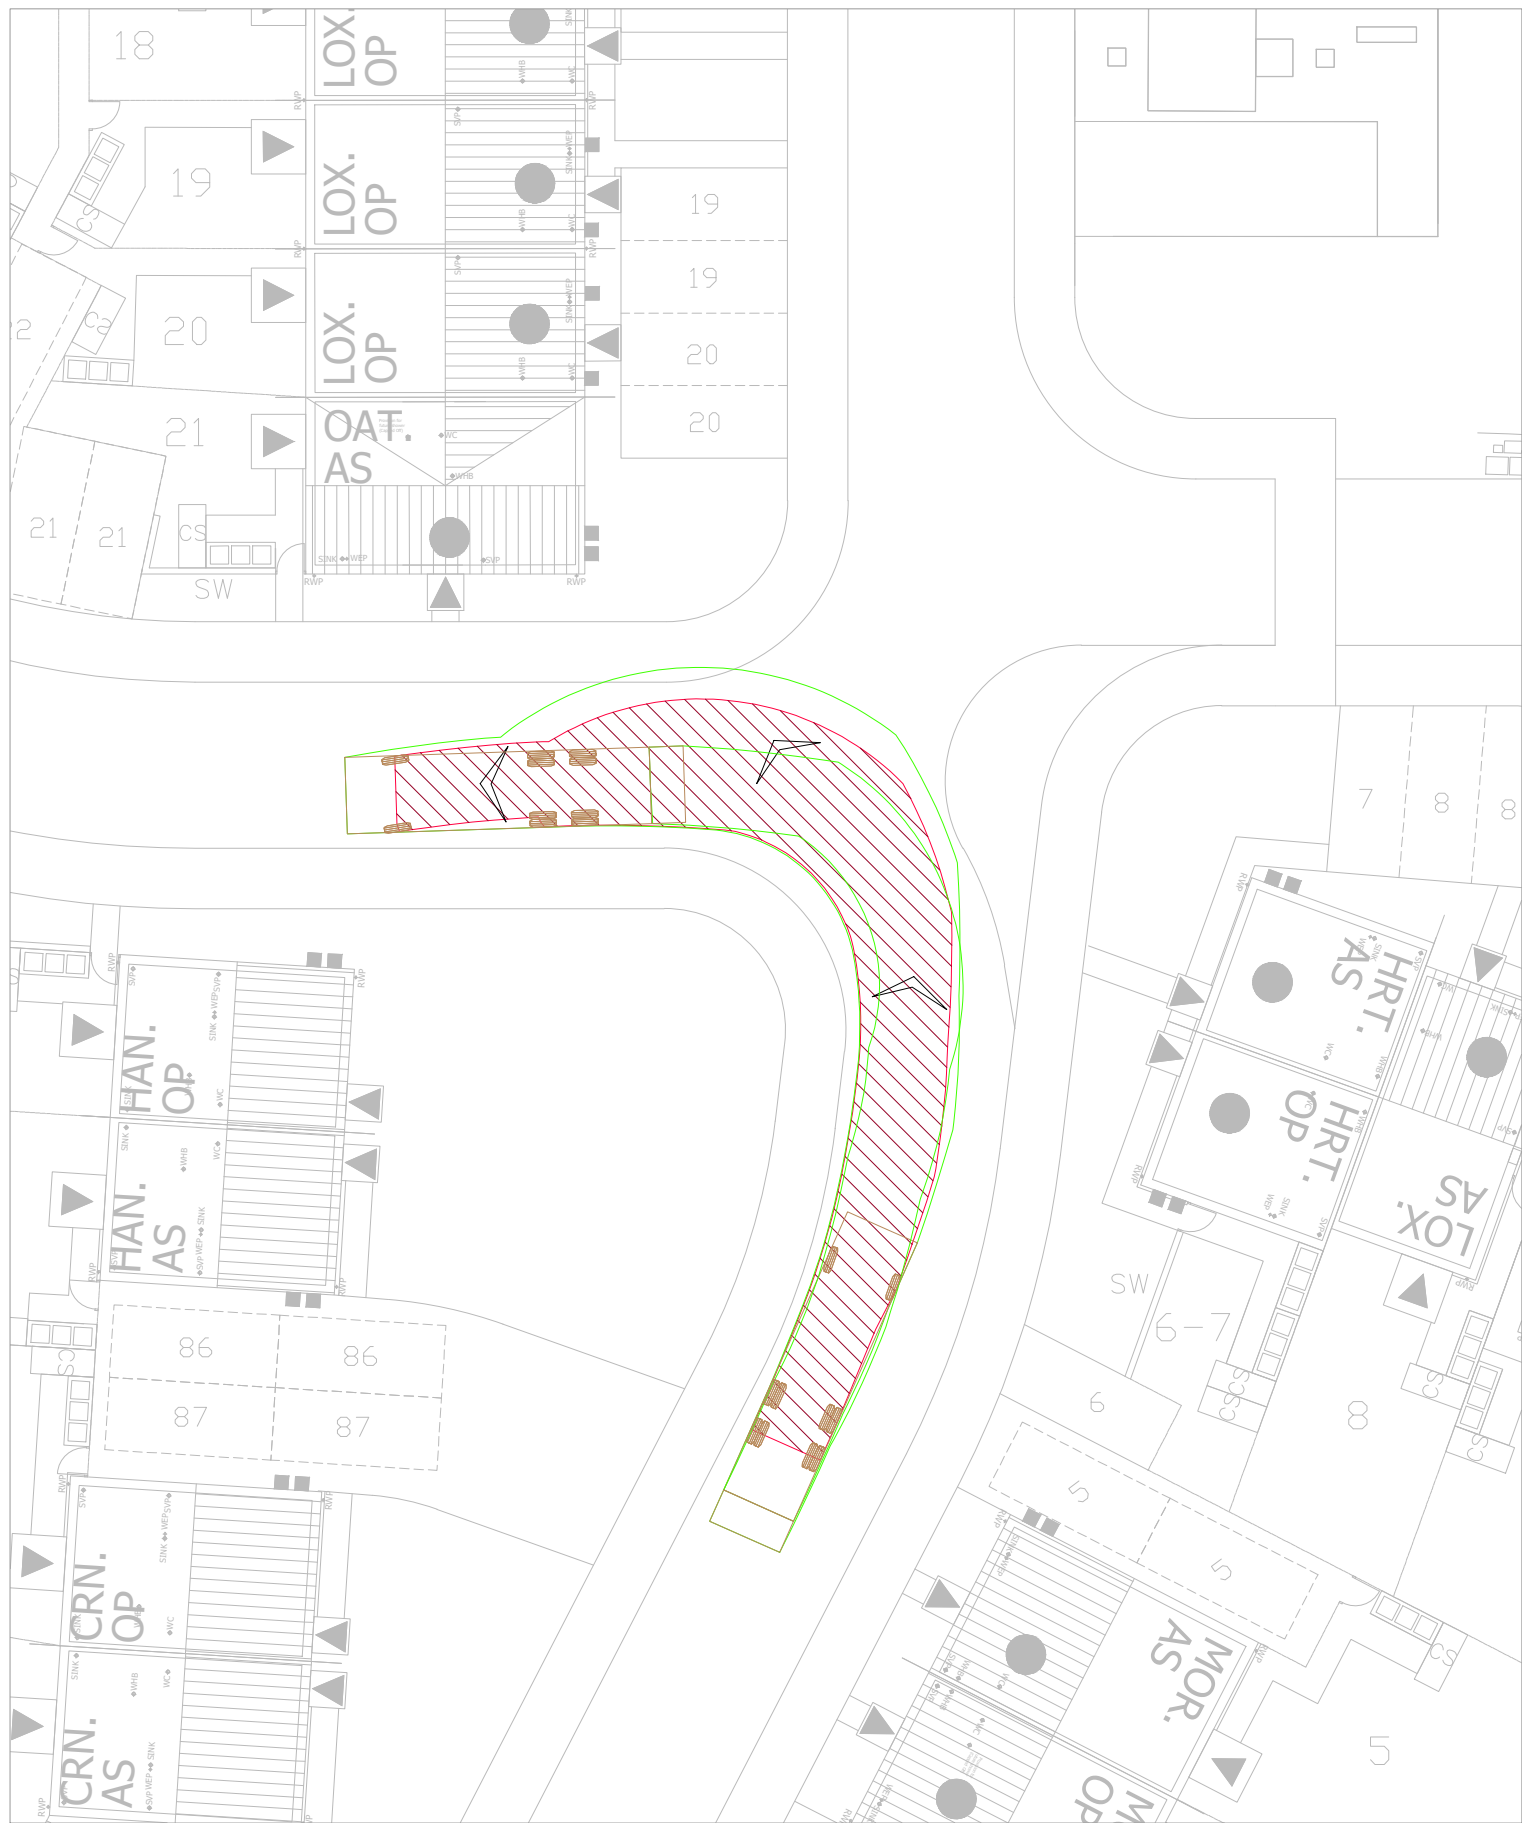

Revision History				
Rev	Comment	By	Chkd	Appr
Current Revision				
A01	FOR APPROVAL	BS	SK	SB

FOR APPROVAL

ALLISON HOMES

robert west
proesgroup
1 Paris Garden
London
SE1 1ND
t: 0203 773 7880
www.robertwest.co.uk

Project
MARKFIELD

Drawing Title
SWEPT PATH ANALYSIS
REFUSE VEHICLE

RWCL Internal Register reference: 5964-003

Scales @ A1

3000-A01