


DO NOT SCALE OFF THIS DRAWING

NOTES





1. The contractor is responsible for verifying all site & setting out dimensions before commencing work.
2. This drawing is to be read in conjunction with all relevant Architectural and M&E drawings.
3. All dimensions in meters unless stated otherwise.

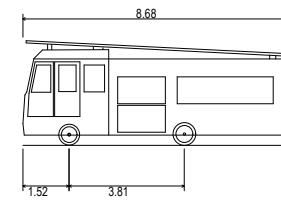

DB32 Fire Appliance
Overall Length 8.680m
Overall Width 2.160m
Overall Body Height 3.452m
Min Body Ground Clearance 0.537m
Max Track Width 2.121m
Lock to lock time 6.00s
Kerb to Kerb Turning Radius 7.310m

LEGEND:

- Site Boundary
- Wheel track (Forward manoeuvre) Shows outer limit of wheel entirely within the carriageway. Not encroaching on any kerbs.
- Wheel track (Reverse manoeuvre) Shows outer limit of wheel entirely within the carriageway. Not encroaching on any kerbs.
- Body track - Shows the outer limit of body generally within carriageway, may overhang the verge when turning where necessary.

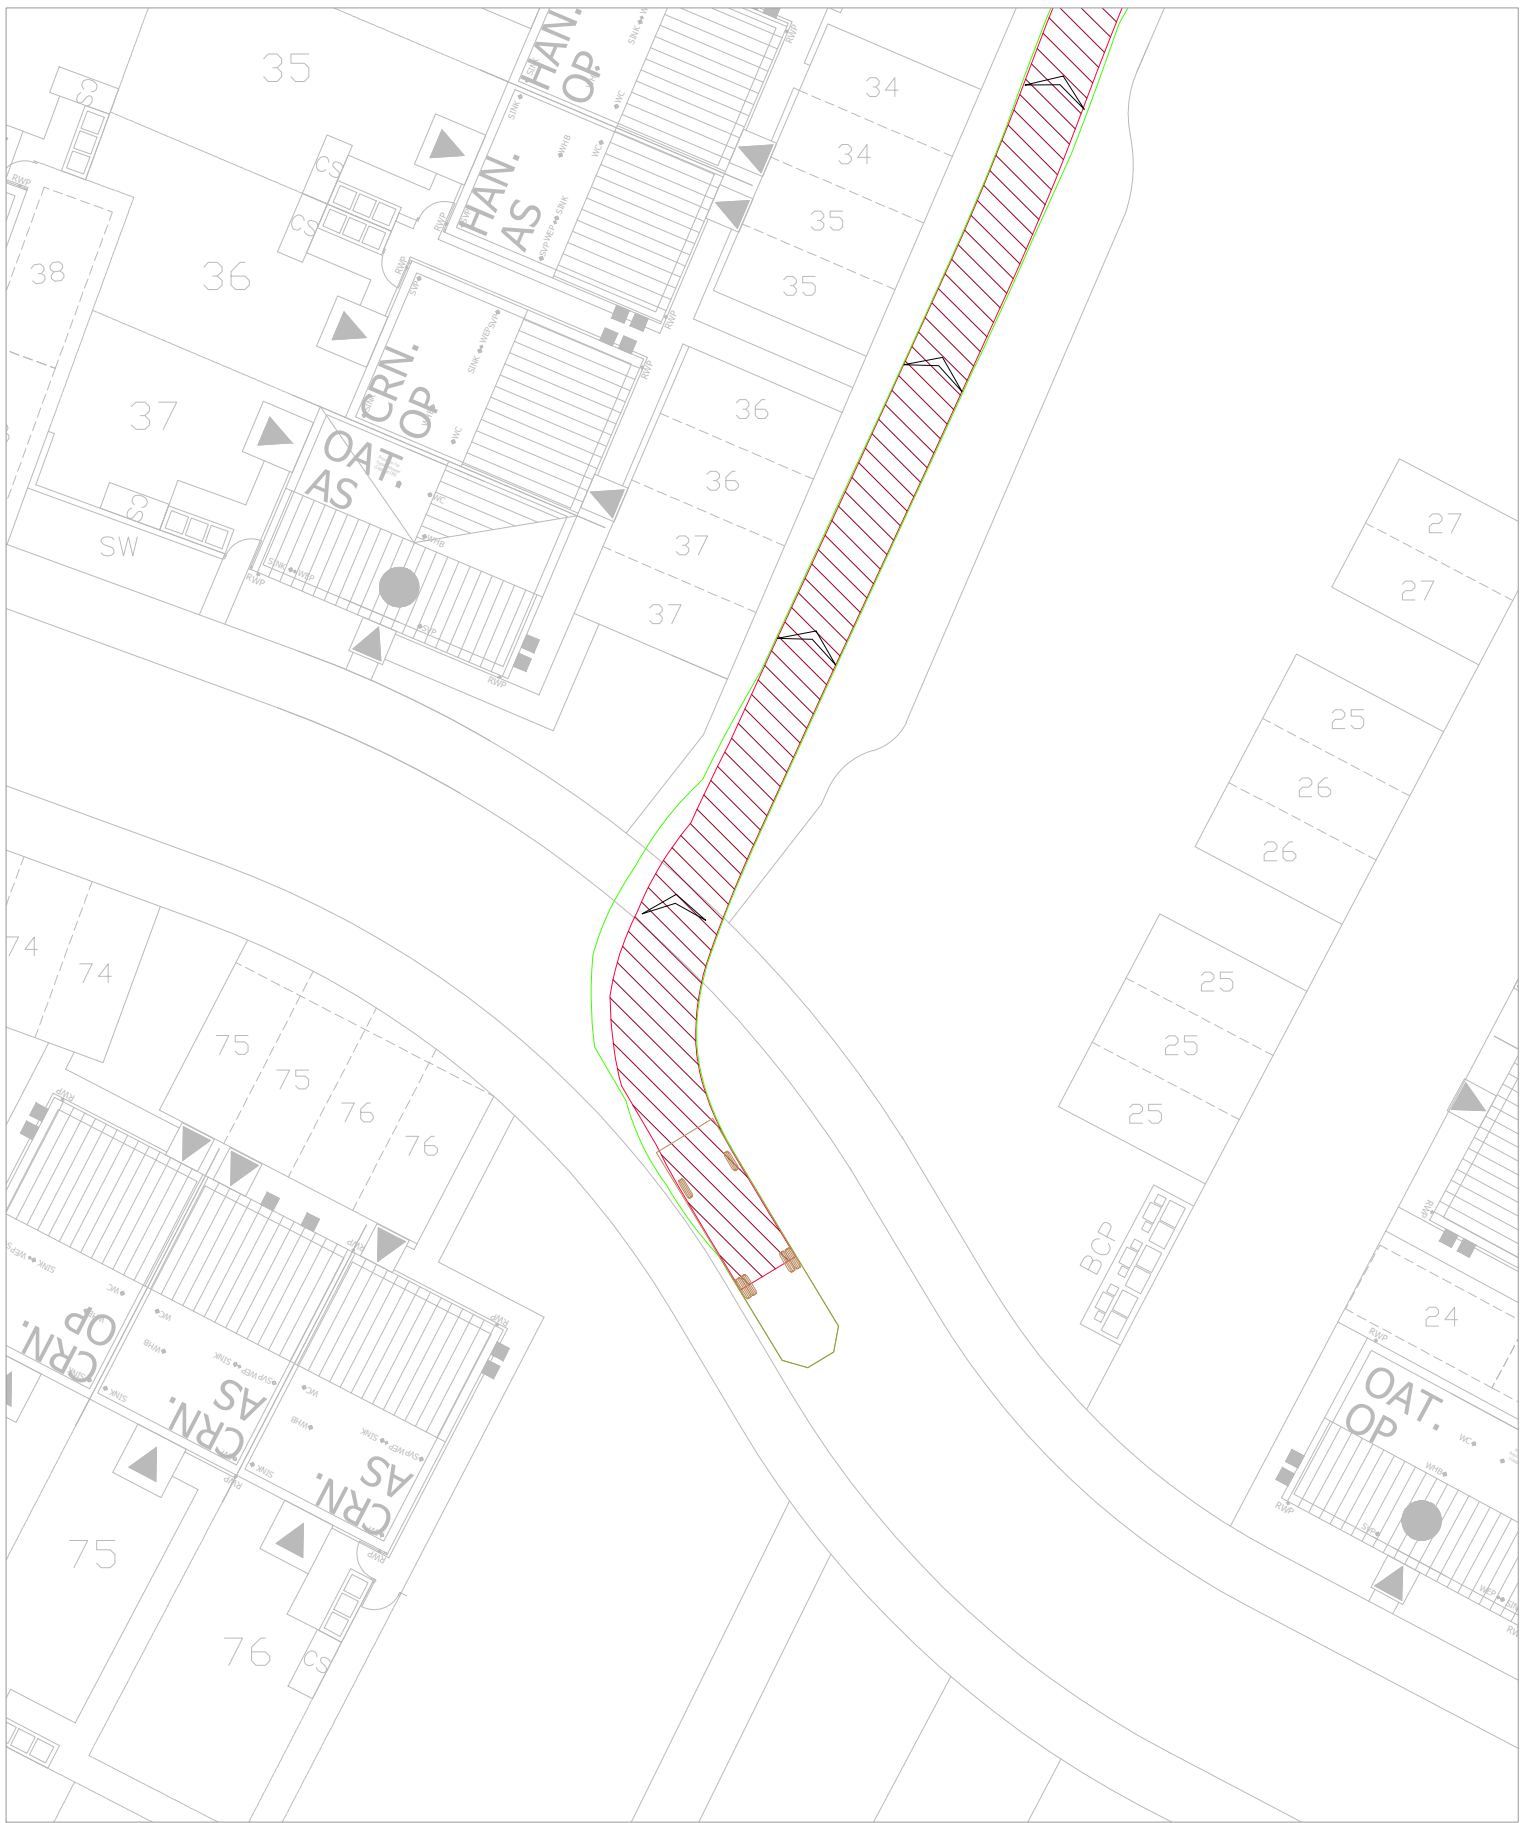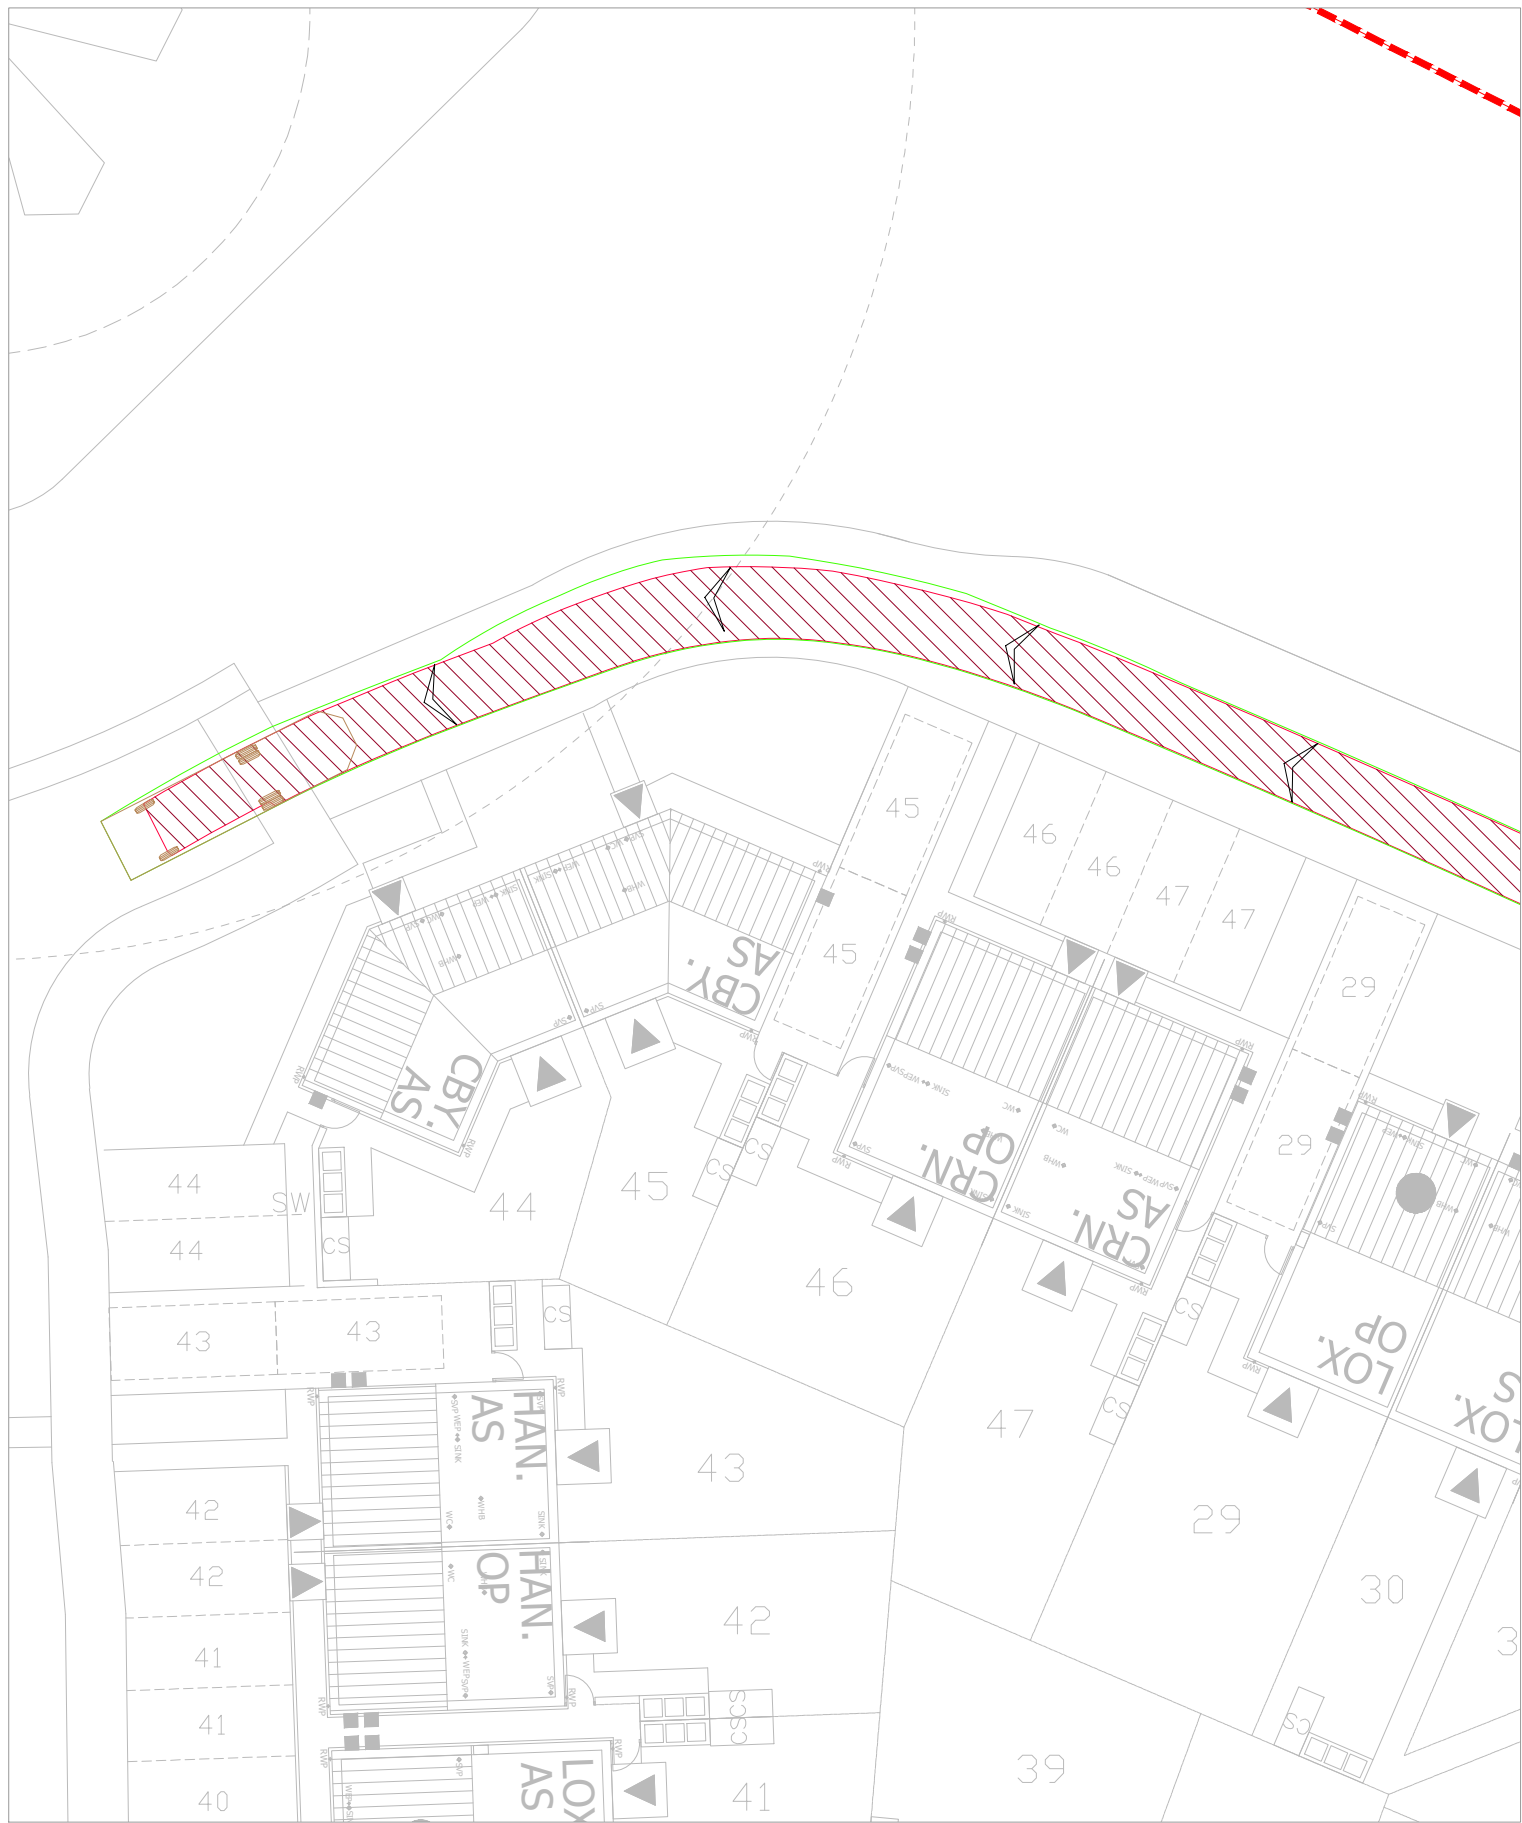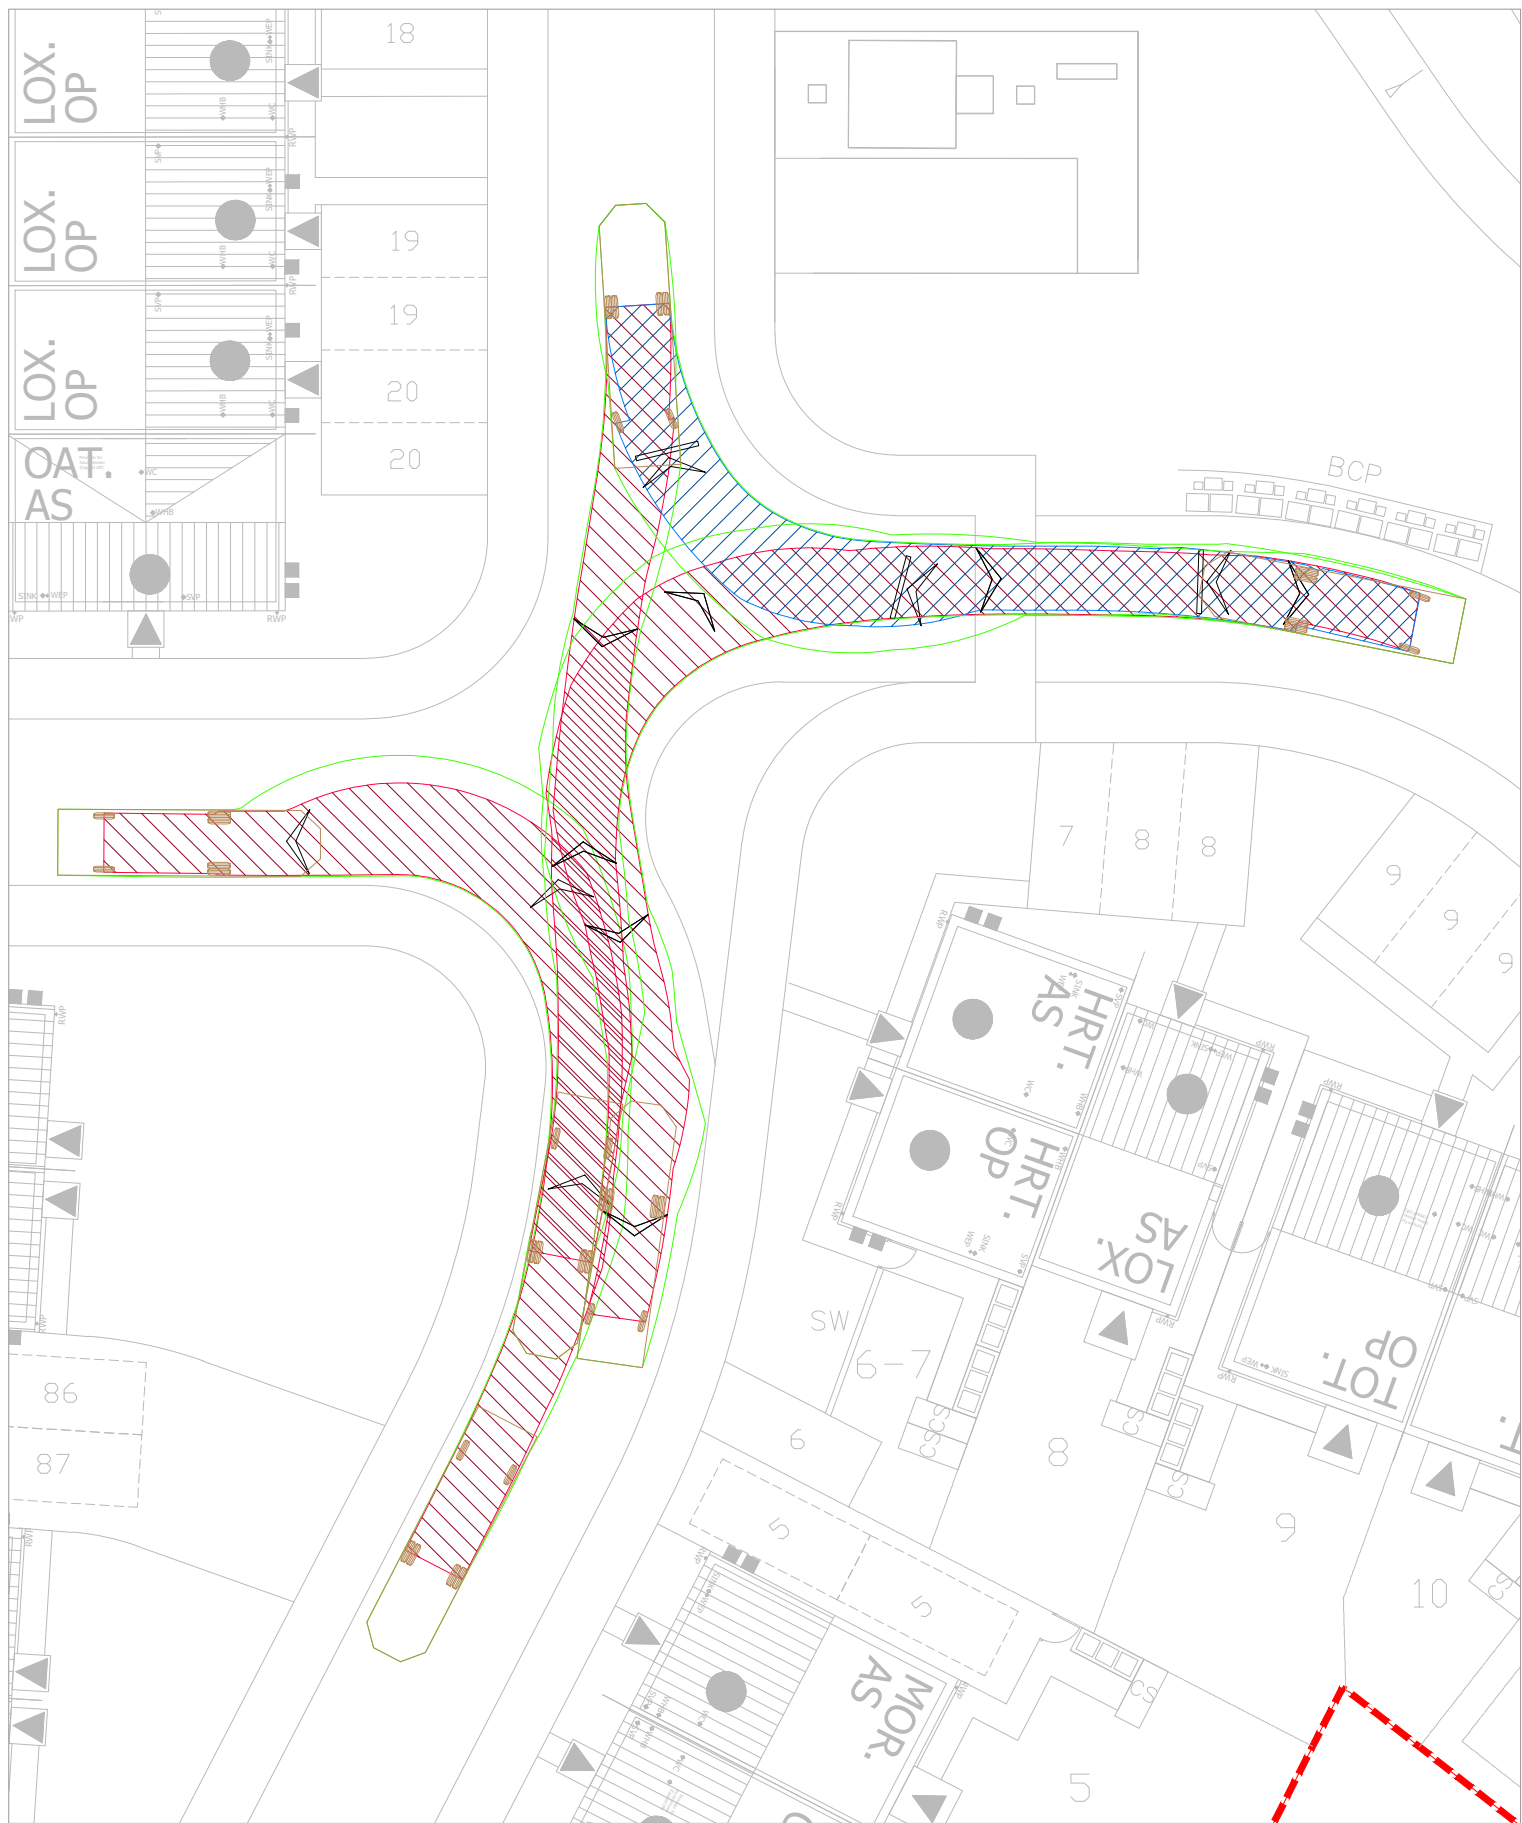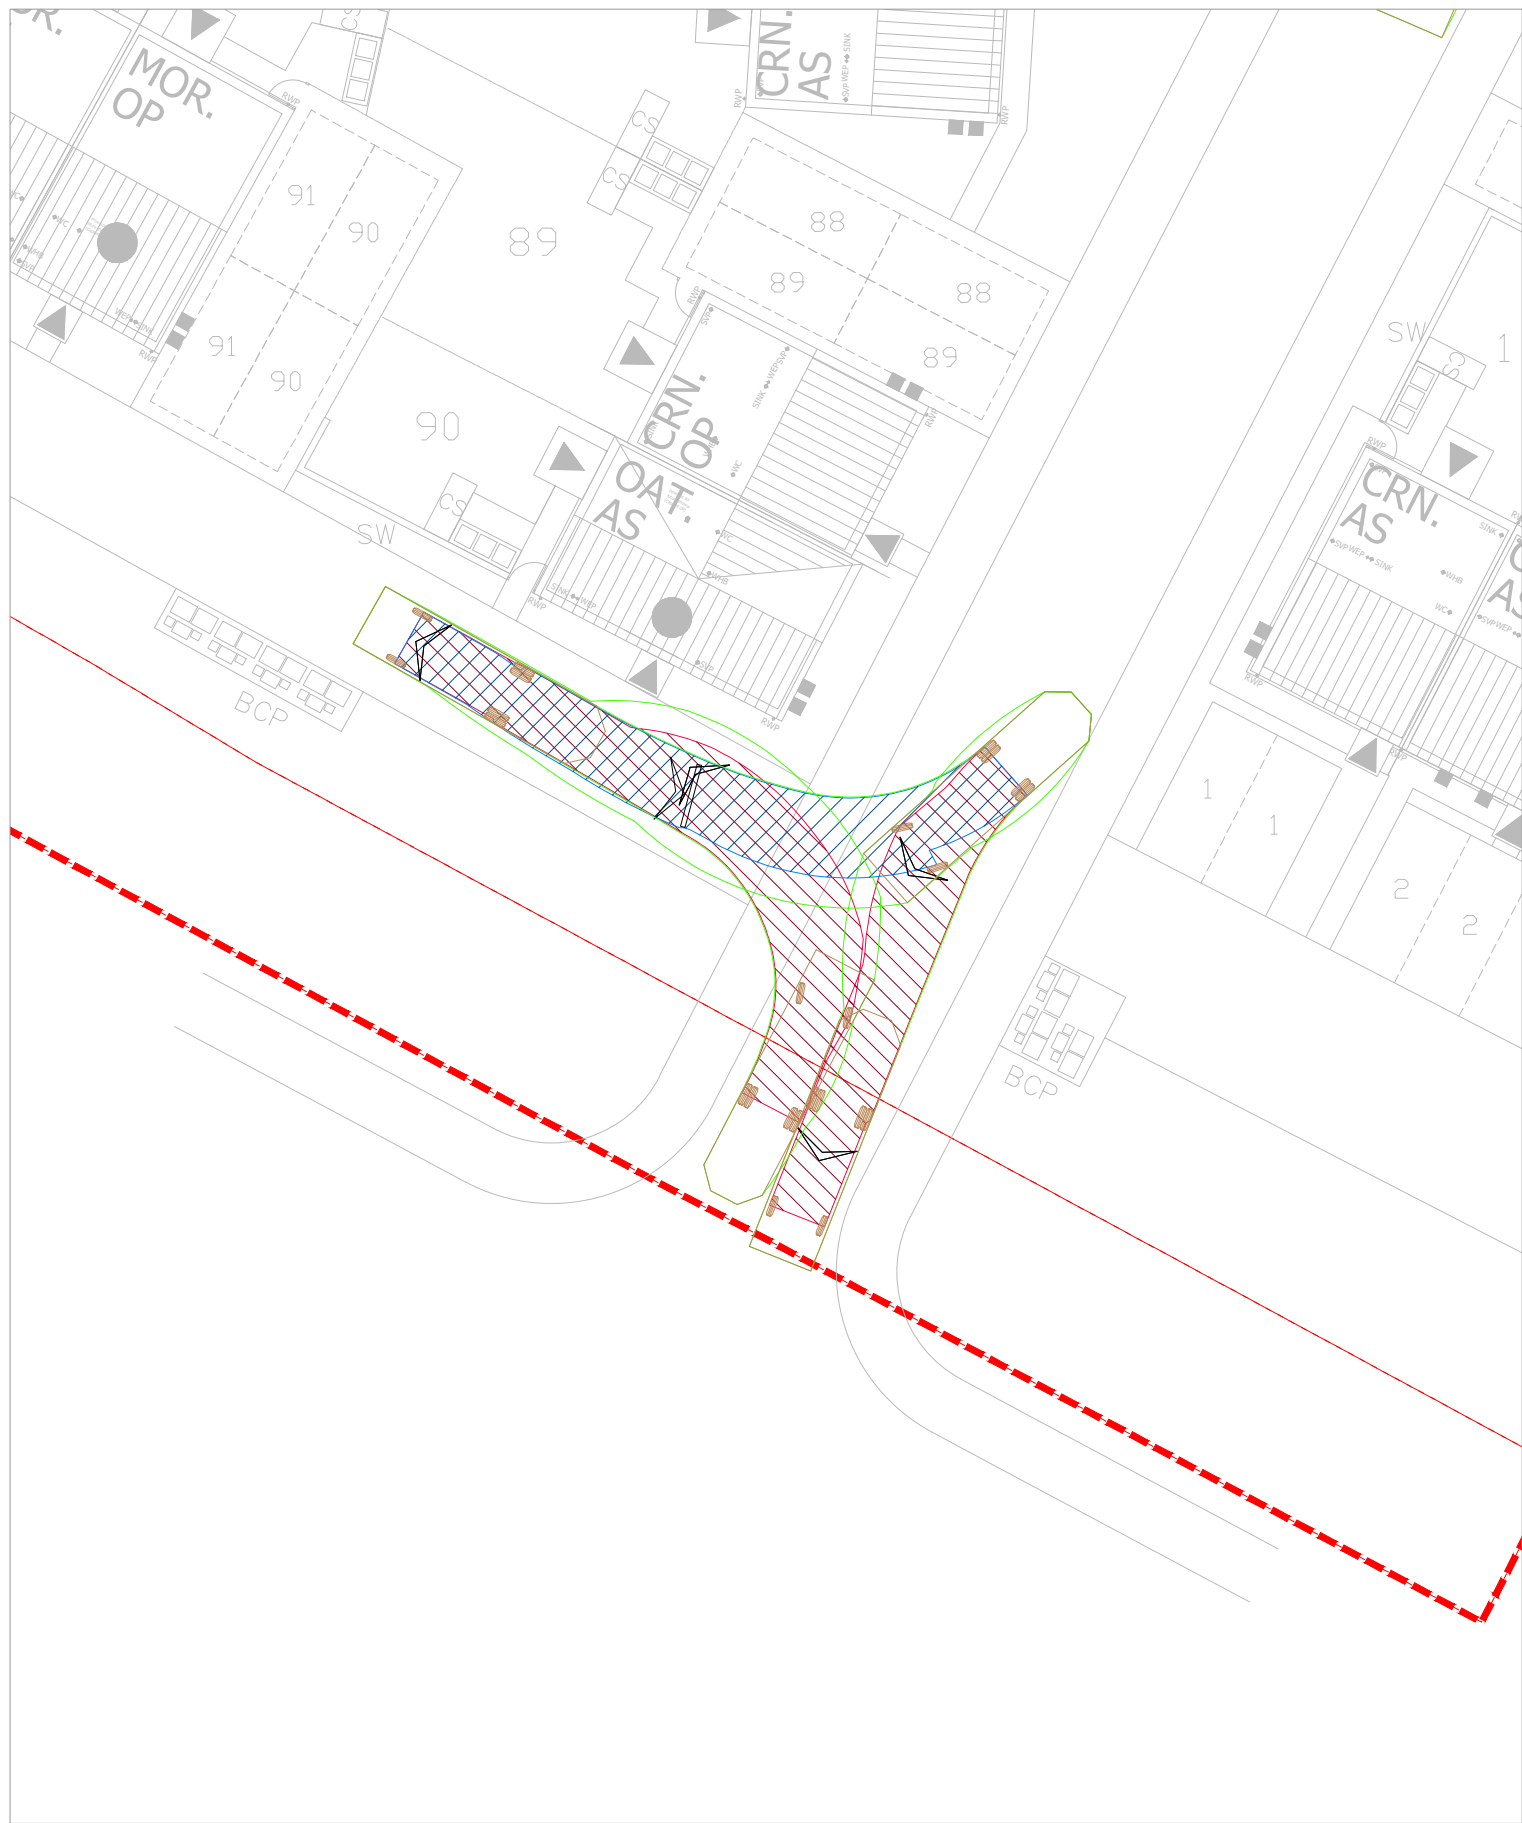

Scale 1:250 @ A1 - 1:500 @ A3
5m 0 5m 10m 15m 20m 25m

Revision History				
Rev	Comment	By	Chkd	Appr
Current Revision				
A01	FOR APPROVAL	BS	SK	SB

FOR APPROVAL

ALLISON HOMES

robert west
proesgroup
1 Paris Garden
London
SE1 1ND
t: 0203 773 7880
www.robertwest.co.uk

Project
MARKFIELD

Drawing Title
SWEPT PATH ANALYSIS
FIRE TENDER

RWCL Internal Register reference: 5964-003

Scales @ A1

3001 -A01