


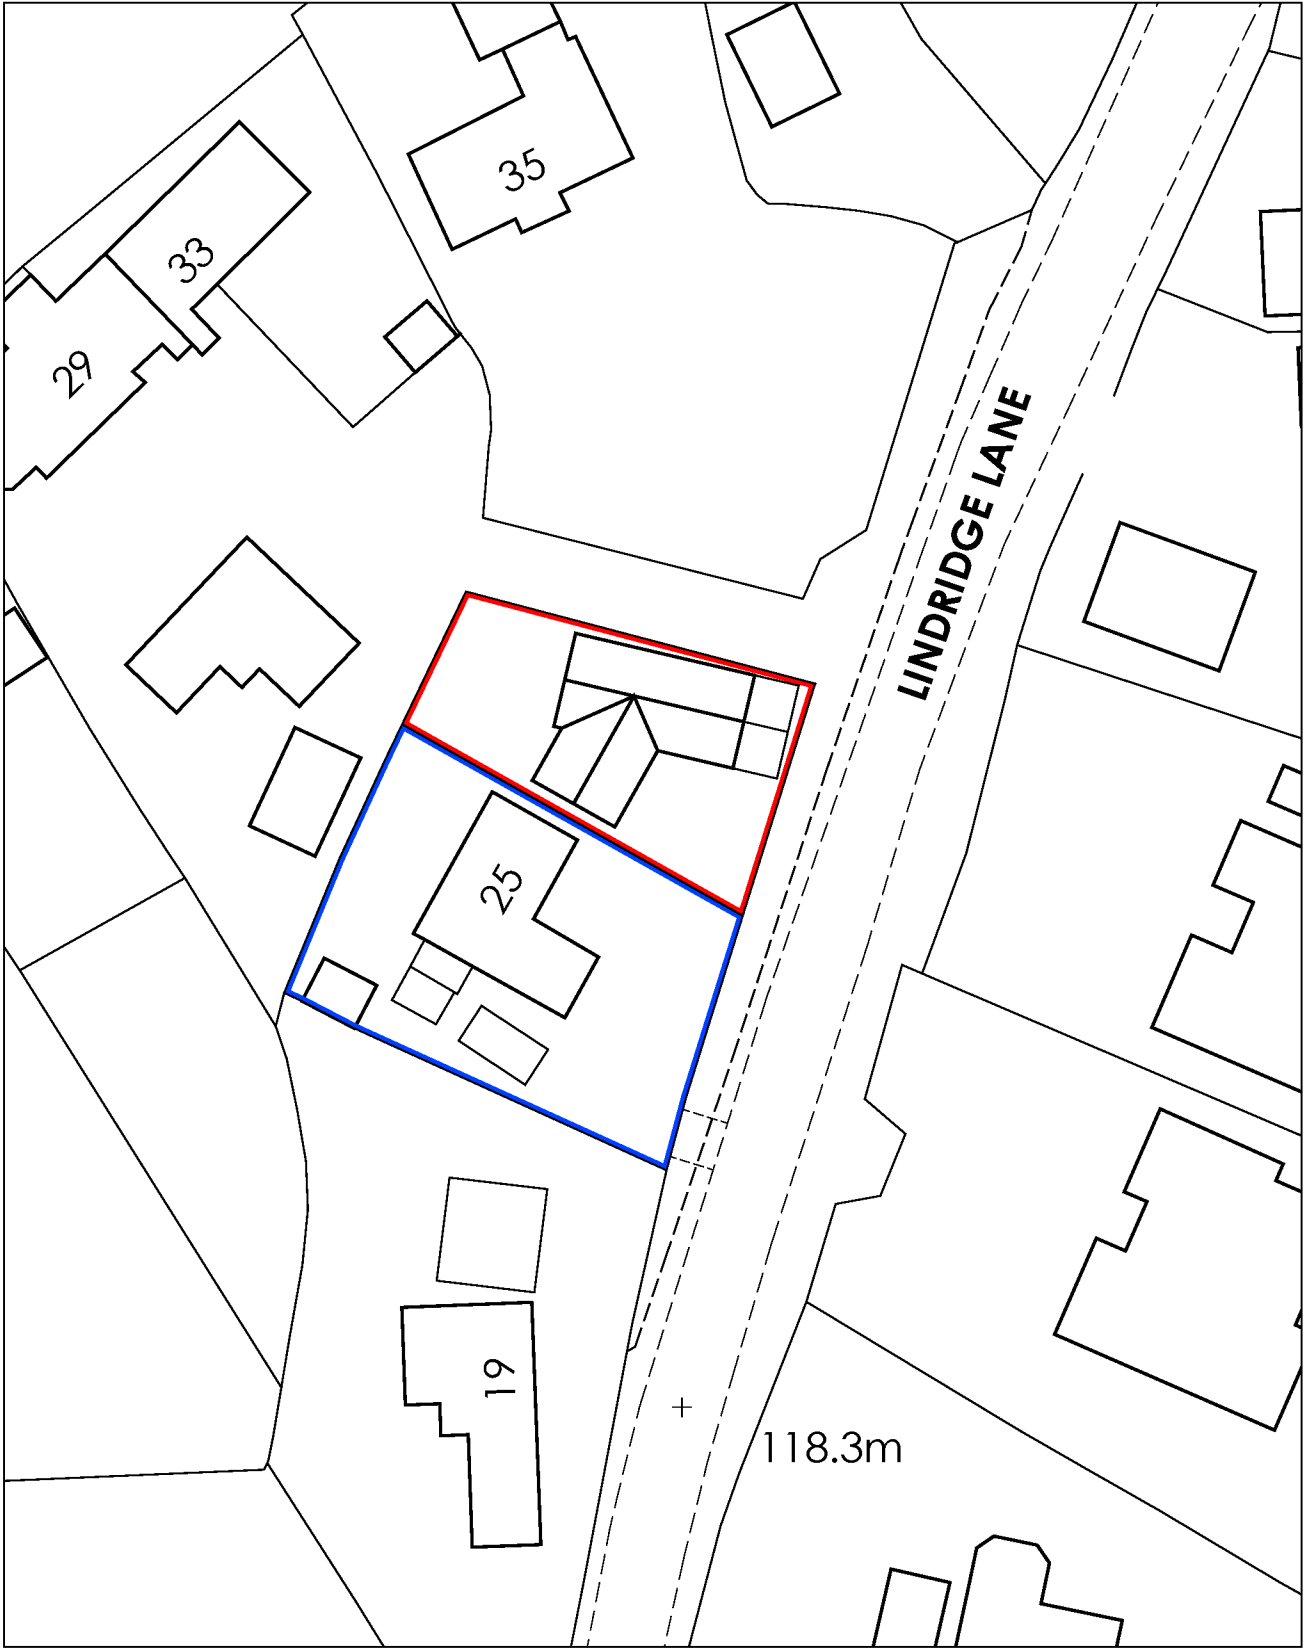


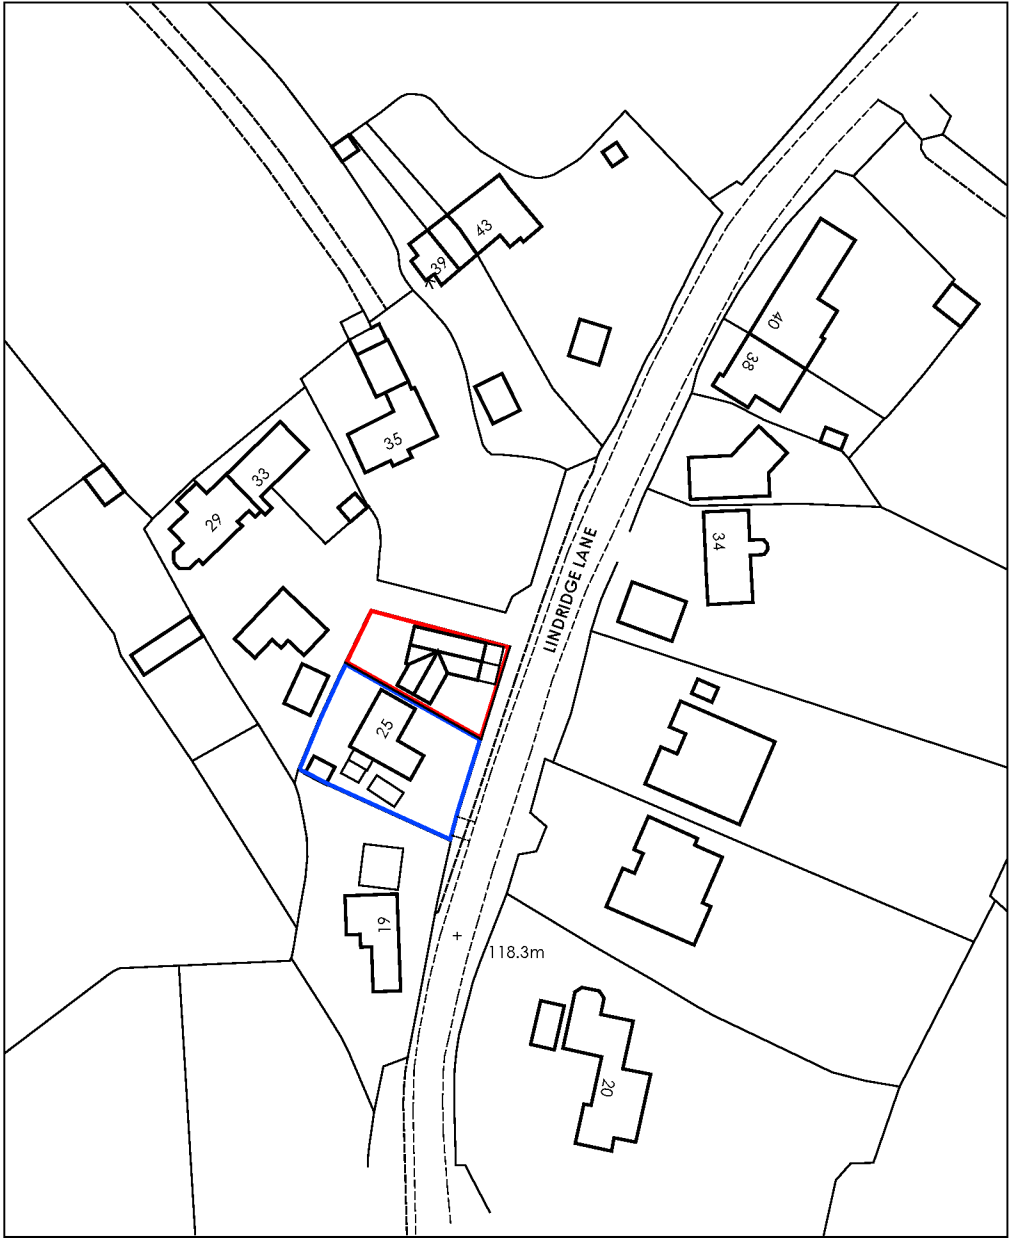

1:500 scale block plan

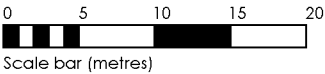

1:1250 scale location plan

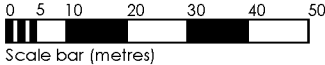

**GRAHAM HARRIS
PARTNERSHIP Ltd.**

ARCHITECTURAL SERVICES

11 RIDGEWAY, LITTLETHORPE, LEICESTER LE19 2JJ

EMAIL: [REDACTED]
WEB: grahamharrispartnership.co.uk

Site location plan

PROPOSED LAYOUT

**Land to north of
25 Lindridge Lane
Desford
Leicester
LE9 9GN**

DRAWING No. 6540 / E / 10	SCALE 1:1250 & 1:500 @A3
DRAWN BY R.H.	DATE 2.12.2025