




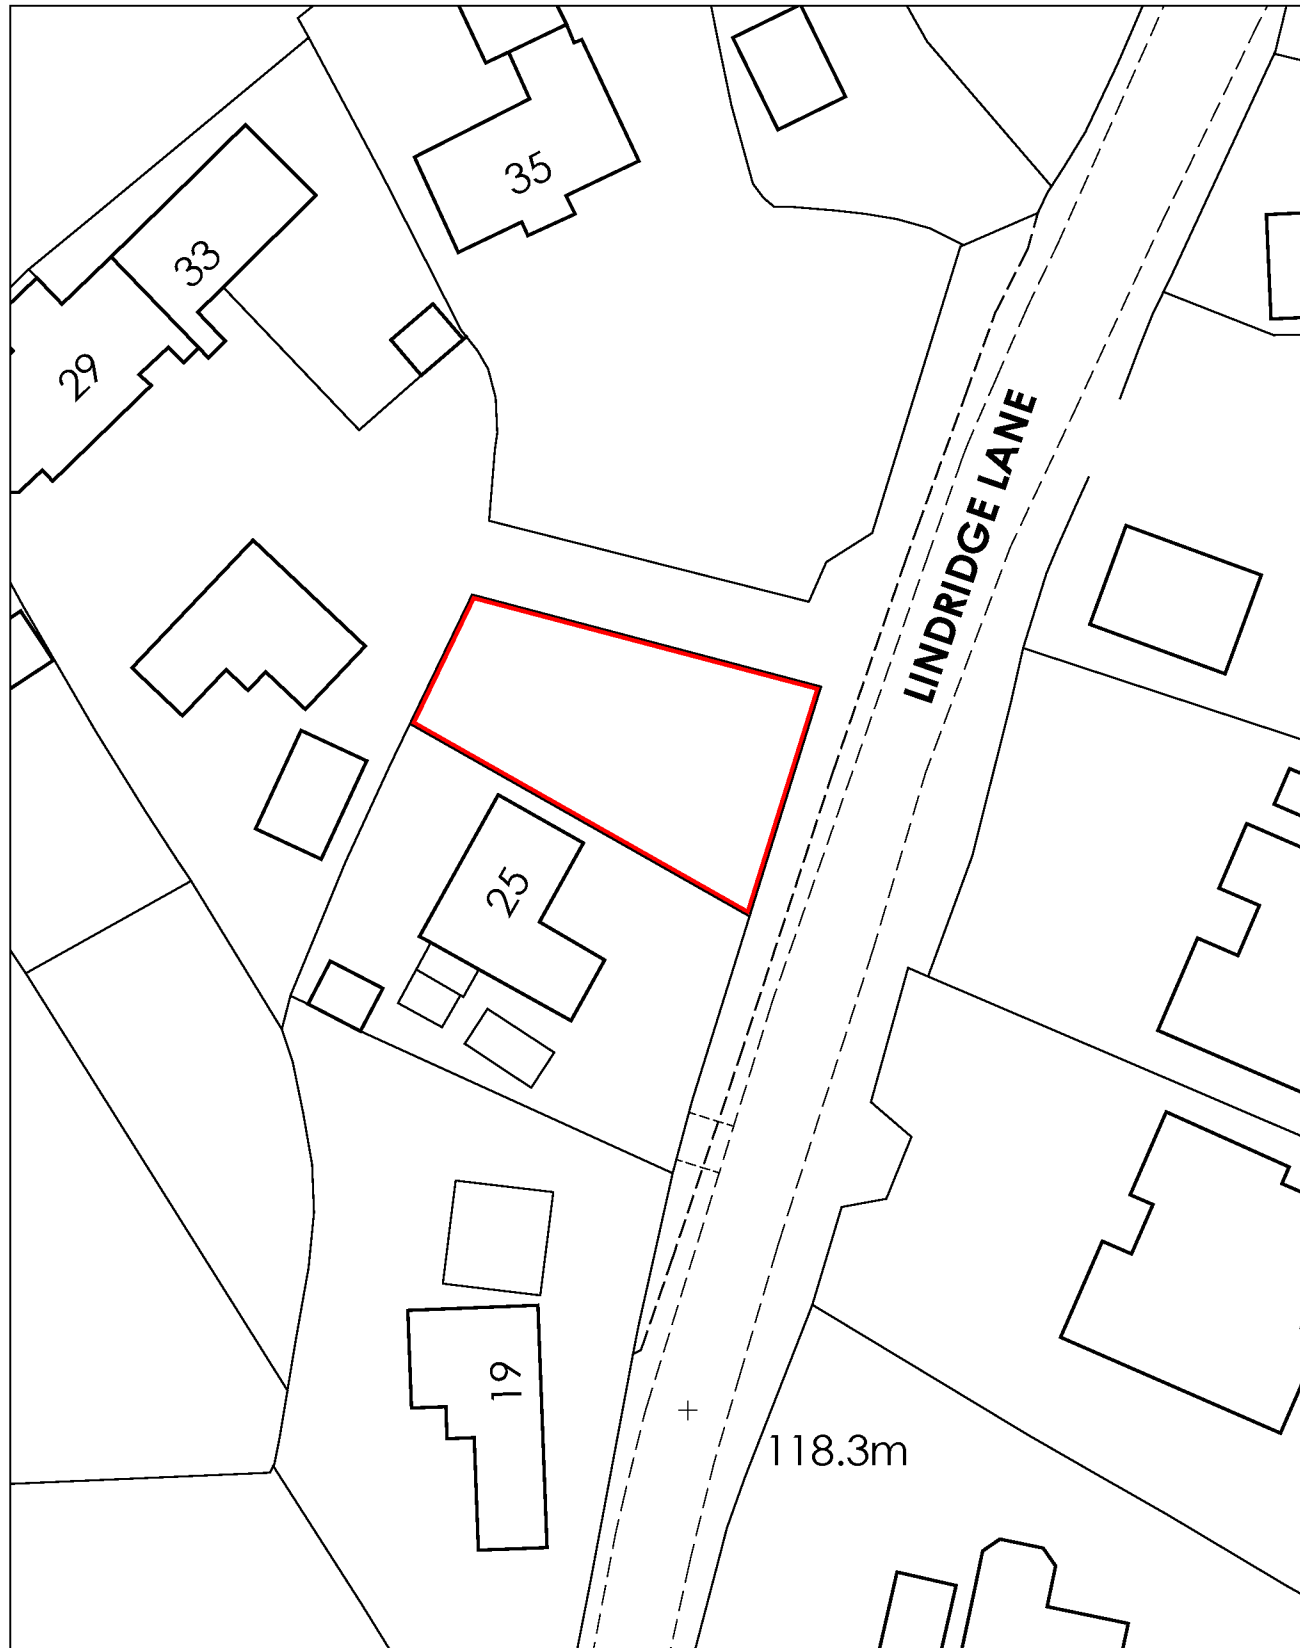

1:500 scale block plan

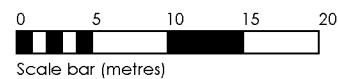

1:1250 scale location plan

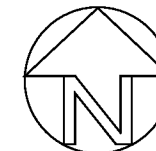

Ordnance Survey data reproduced under
licence number AC0000815435.
© Crown Copyright 2025. All rights reserved.

**GRAHAM HARRIS
PARTNERSHIP Ltd.**

ARCHITECTURAL SERVICES

11 RIDGEWAY, LITTLETHORPE, LEICESTER LE19 2JJ

EMAIL:

WEB: grahamharrispartnership.co.uk

Site location plan

Land to north of
25 Lindridge Lane
Desford
Leicester
LE9 9GN

DRAWING No. 6540 / E / 3	SCALE 1:1250 & 1:500 @A3
DRAWN BY R.H.	DATE 20.8.2025