
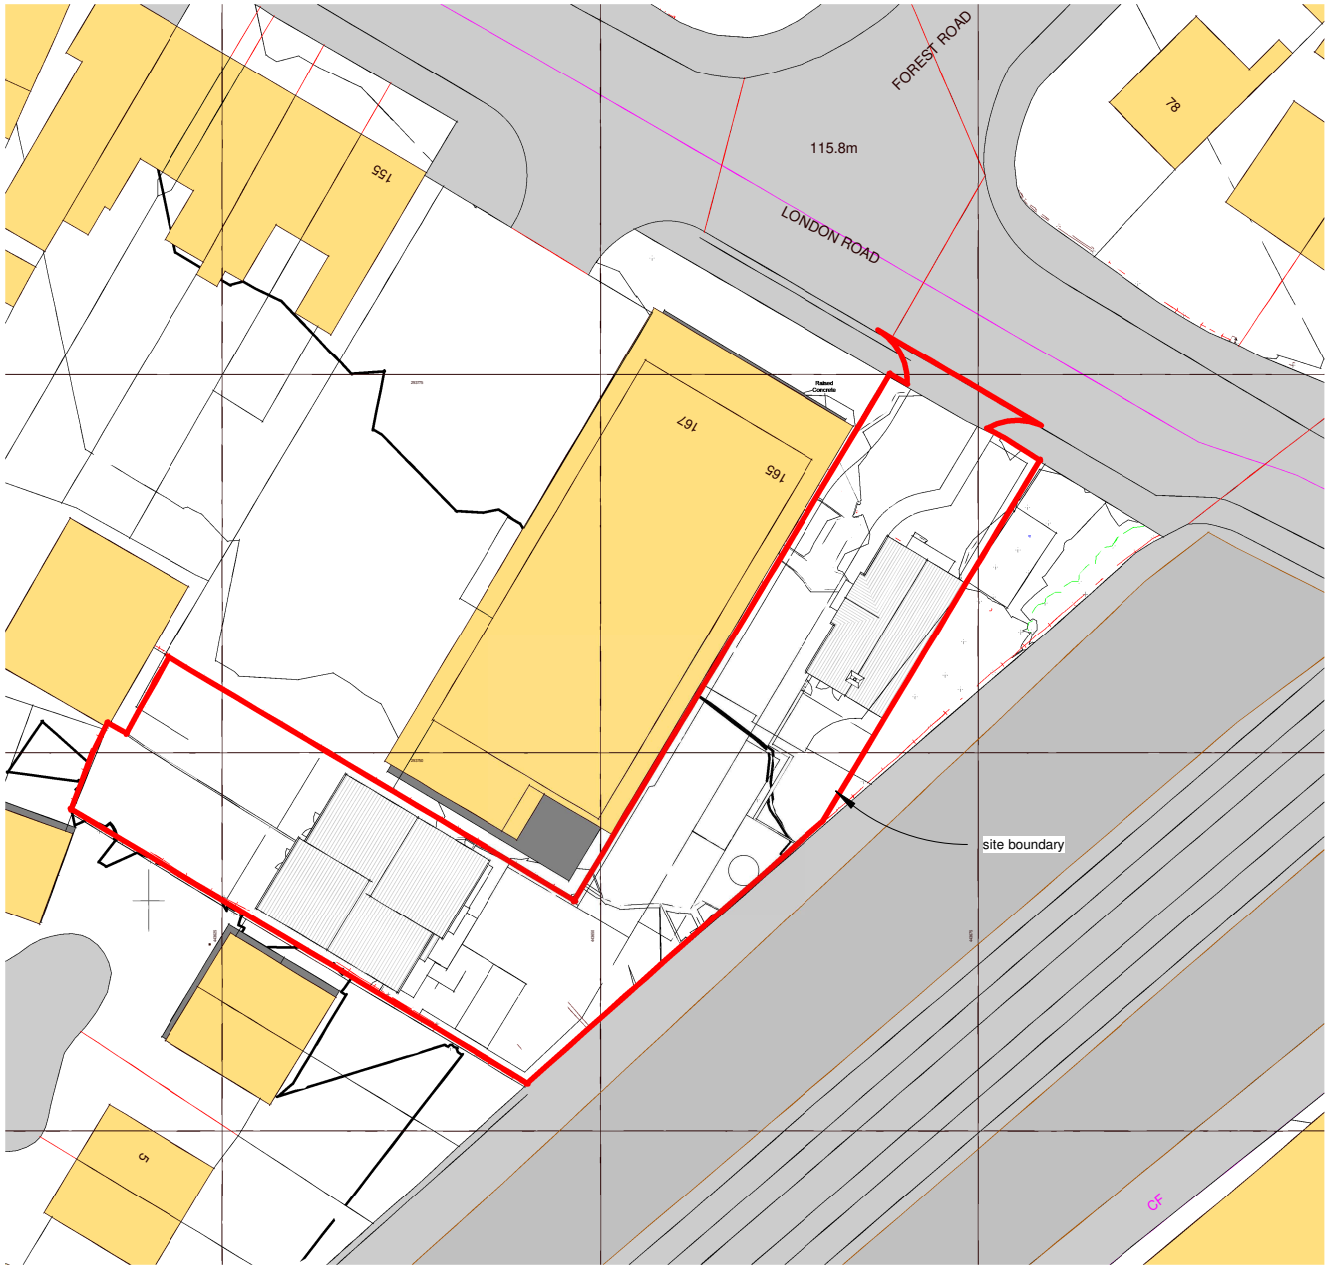


Please note; should any discrepancies be noted, JFA shall be notified prior to the element of work being undertaken, to ensure any matters arising can be resolved without abortive works occurring.

All dimensions offered are indicative only and subject to change and prior to ordering any materials site check dims should be taken.


Soft & Hard Landscaping along with all external levels and 3D visuals are shown indicatively only

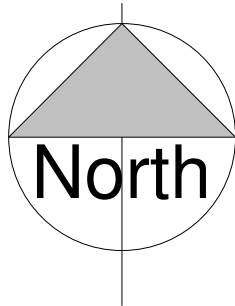

Block Plan.
1 : 500




SCALE 1:500 @ A3

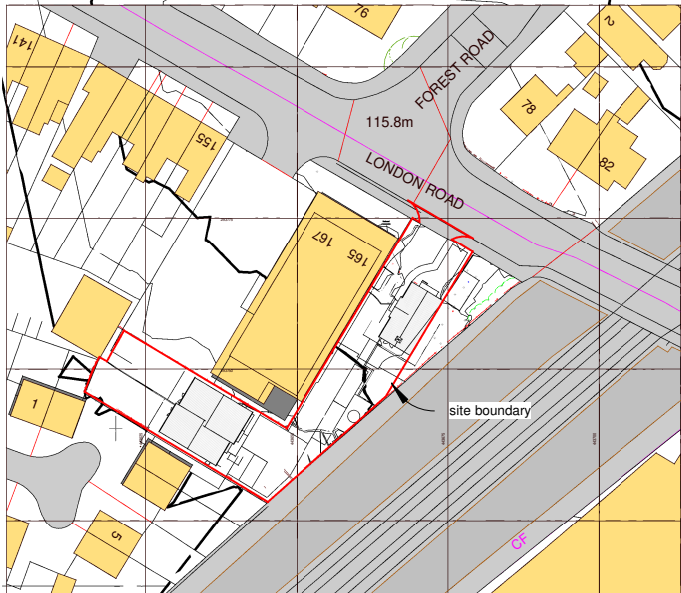

Ordnance Survey, (c) Crown Copyright 2024. All rights reserved. Licence number 100022432

Location Plan
1 : 1250

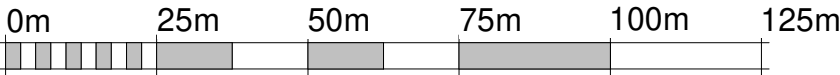

SCALE 1:1250 @ A3

Rev	Description	Date
-----	-------------	------



James Fleming | Architectural

Project No.	Drawing No.
2024-12	115 Rev -

Drawing Name
Proposed Block & Location Plans

Project Details
Mr Collins, Proposed Development, Land
Adjacent Tesco Express, London Road,
Hinckley

Scale @ A3

Author
JAF

James Fleming Architectural Ltd
50 Leicester Road, Hinckley, Leicestershire, LE10 1LT
Tel: 01455 372041 / 07885 718350 james@jamesflemingarchitectural.co.uk



This drawing and the building works depicted are the copyright of James Fleming Architectural Ltd and may not be reproduced or amended except by written permission. no liability will be accepted for amendments made by other persons. All dimensions to be checked on site and architect notified of any discrepancies prior to commencement. Do not scale.