



Please Note:


- This drawing may be printed and scaled FOR PLANNING PURPOSES.
- All dimensions to be CHECKED ON SITE and any DISCREPANCY reported to Design Three Sixty.
- The site boundary shown is the best assumed from available data & does NOT represent legal ownership.
- All dimensions in mm unless otherwise stated.

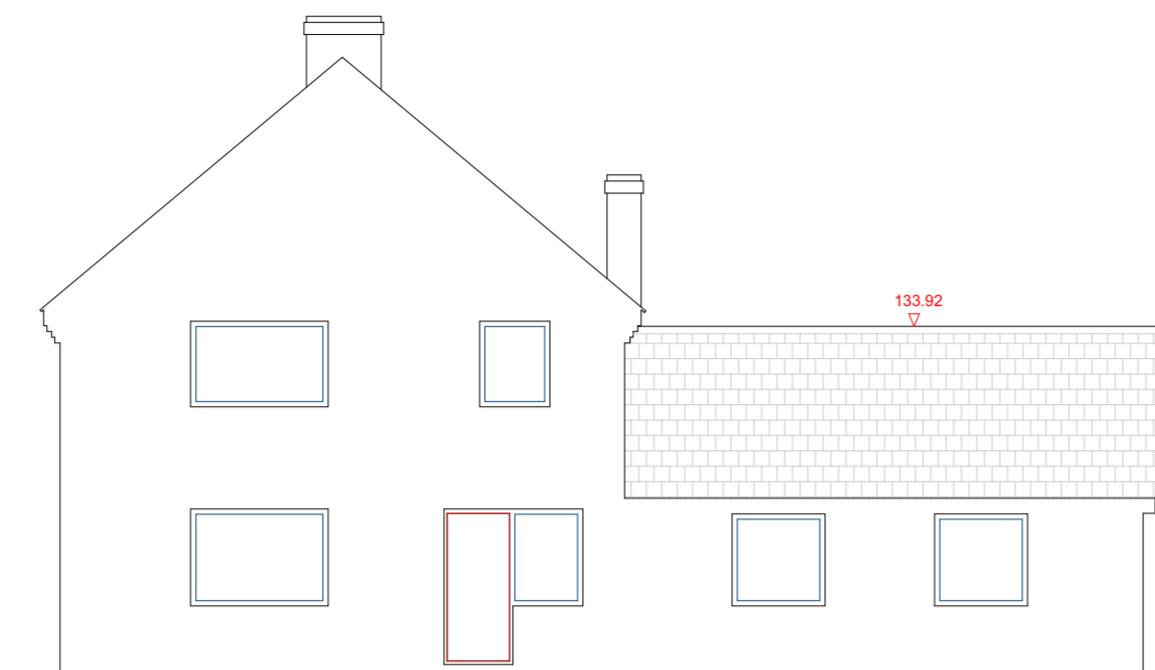

Elevation 1
Datum 128.00m

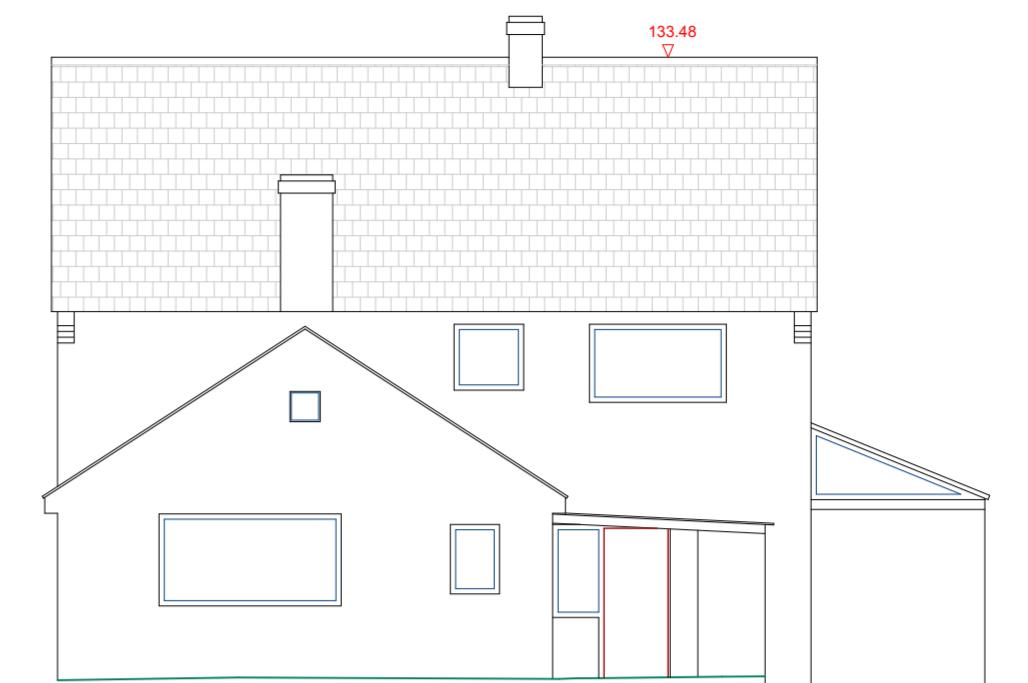


Elevation 2
Datum 128.00m

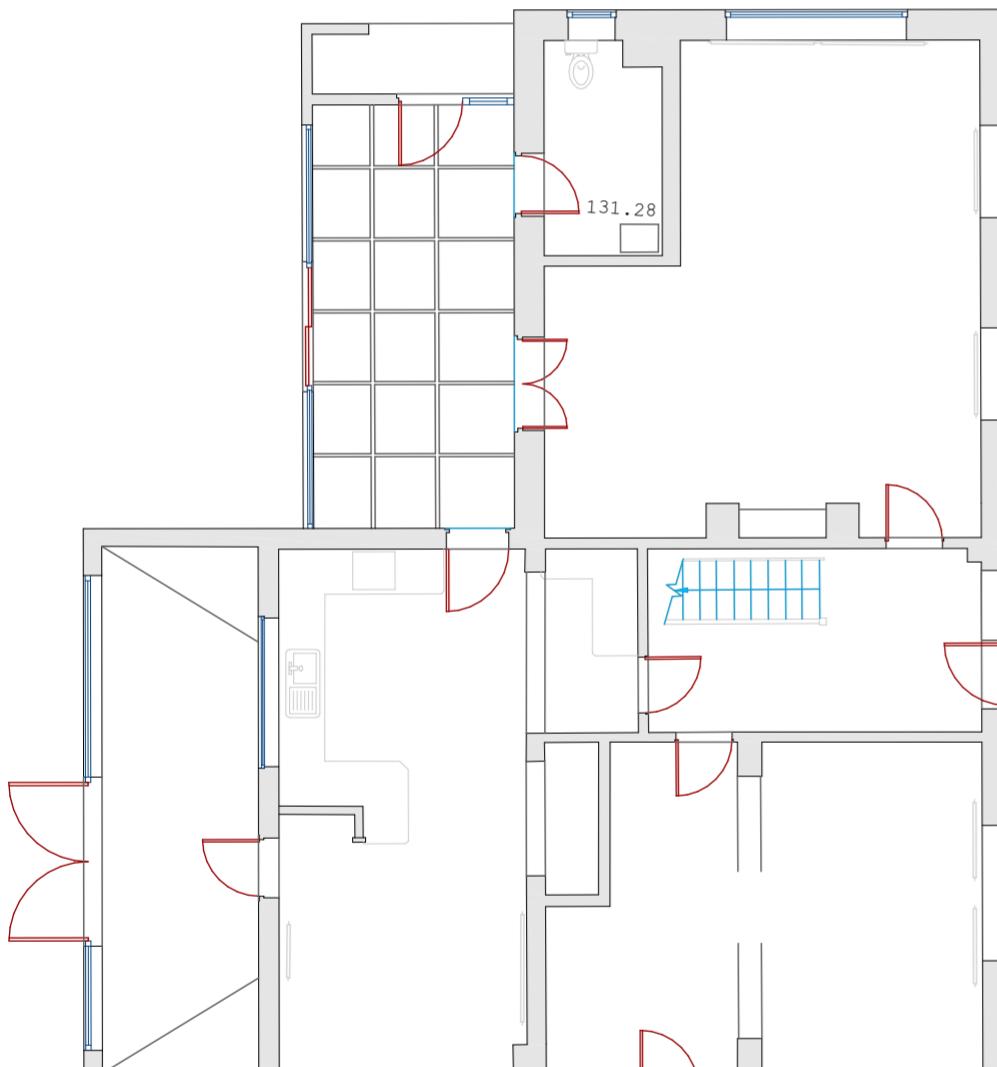

Ground Floor Layout



Elevation 3
Datum 128.00m

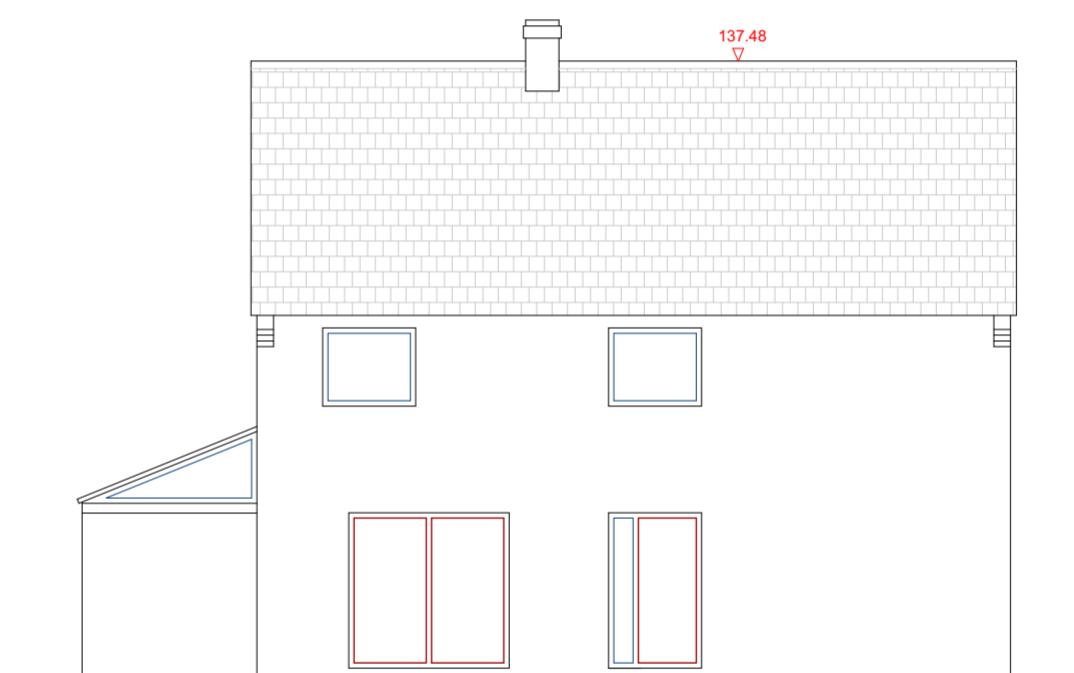

Elevation 4
Datum 128.00m

Revisions.**DESIGN THREE SIXTY**

E: info@designthreesixty.co.uk
T: +44 (0) 7904 224864
W: www.designthreesixty.co.uk


Project:
Replacement New build detached property
II Newbold Road
Kirby Mallory
Leicester
LE9 7QG

Client:
Jamie Anderson property services Ltd

Drawing Title:

Existing Layouts and Elevations

Drawing by: **IG / KF / SK** Checked by: **IG / SK**
Date: 24-04-2025 Scale: 1:100 @A2
Drawing Number: 209-01 Revision: 0 (A) B / C / D / E
F / G / H / I / J / K

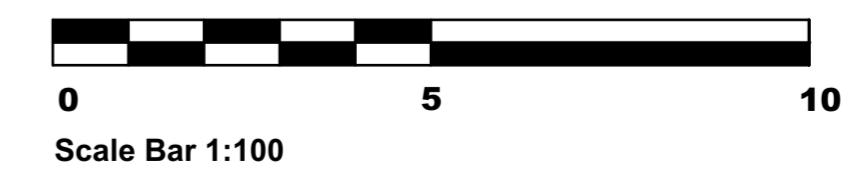

Scale Bar 1:100