
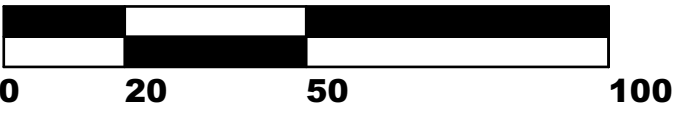


Please Note:

- This drawing may be printed and scaled FOR PLANNING PURPOSES.
- All dimensions to be CHECKED ON SITE and any DISCREPANCY reported to Design Three Sixty.
- The site boundary shown is the best assumed from available data & does NOT represent legal ownership.
- All dimensions in mm unless otherwise stated.

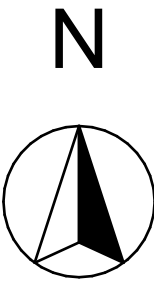

Scale Bar 1:1250

Location Plan, 1:1250@A2

Revisions.

DESIGN THREE SIXTY

E: info@designthreesixty.co.uk
T: +44 (0) 7904 224864
W: www.designthreesixty.co.uk

Project:
Replacement New build detached property

11 Newbold Road
Kirkby Mallory
Leicester
LE9 7QG

Client:
Jamie Anderson property services Ltd

Drawing Title:

Location Plan

Drawing by: IG / KF / SK Checked by: IG / SK

Date: 07-04-2025 Scale: As Shown @ A2

Drawing Number: 209-04 Revision: A / B / C / D / E
F / G / H / I / J / K