


Please Note:

- This drawing may be printed and scaled FOR PLANNING PURPOSES.
- All dimensions to be CHECKED ON SITE and any DISCREPANCY reported to Design Three Sixty.
- The site boundary shown is the best assumed from available data & does NOT represent legal ownership.
- All dimensions in mm unless otherwise stated.

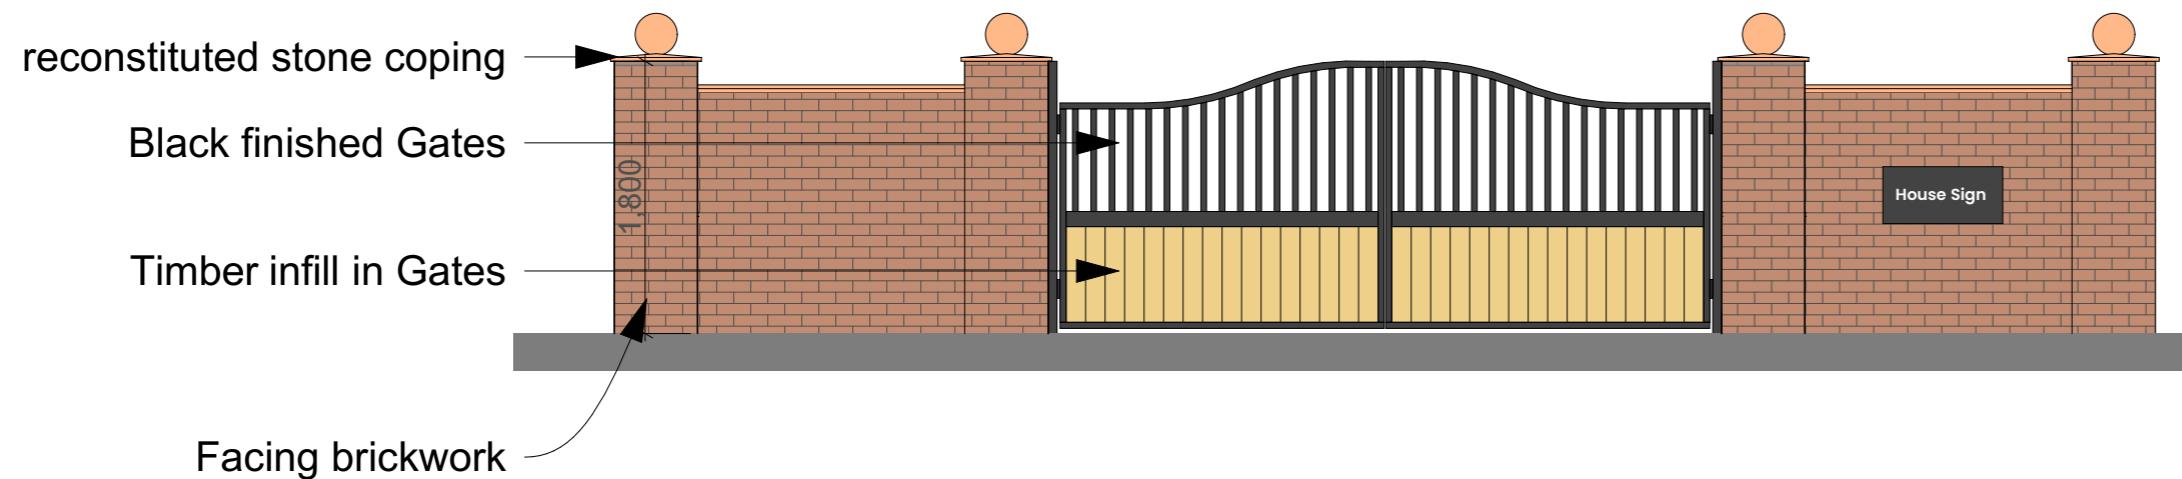

Revisions.

DESIGN THREE SIXTY

E: info@designtreessixty.co.uk
T: +44 (0) 7904 224864
W: www.designtreessixty.co.uk

Project:
Replacement New build detached property
11 Newbold Road
Kirkby Mallory
Leicester
LE9 7QG

Client:
Jamie Anderson property services Ltd

Drawing Title:
Wall and Gate Detail

Drawing by: **IG / KF / SK** Checked by: **IG / SK**

Date: 07-04-2025 Scale: **1:100 @A3**

Drawing Number: **209-06** Revision: **① / A / B / C / D / E**
F / G / H / I / J / K