



SECTION A-A

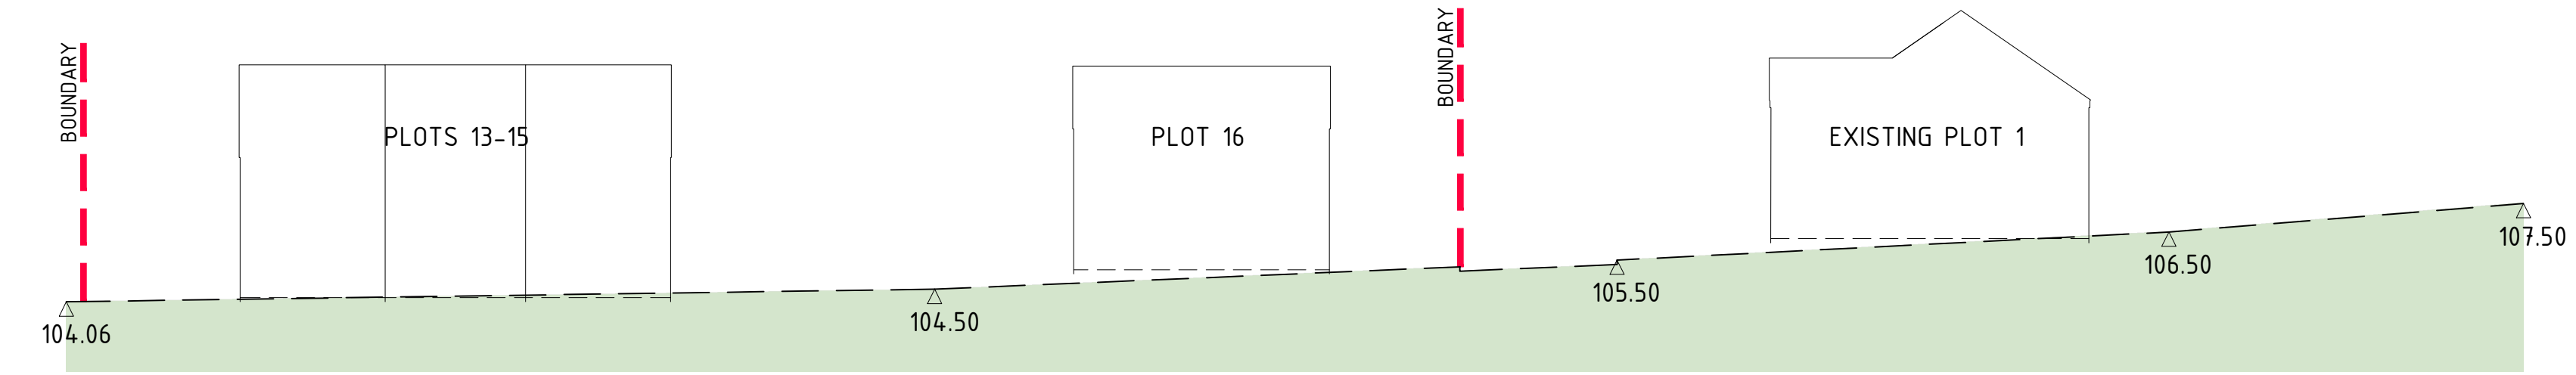


SECTION B-B

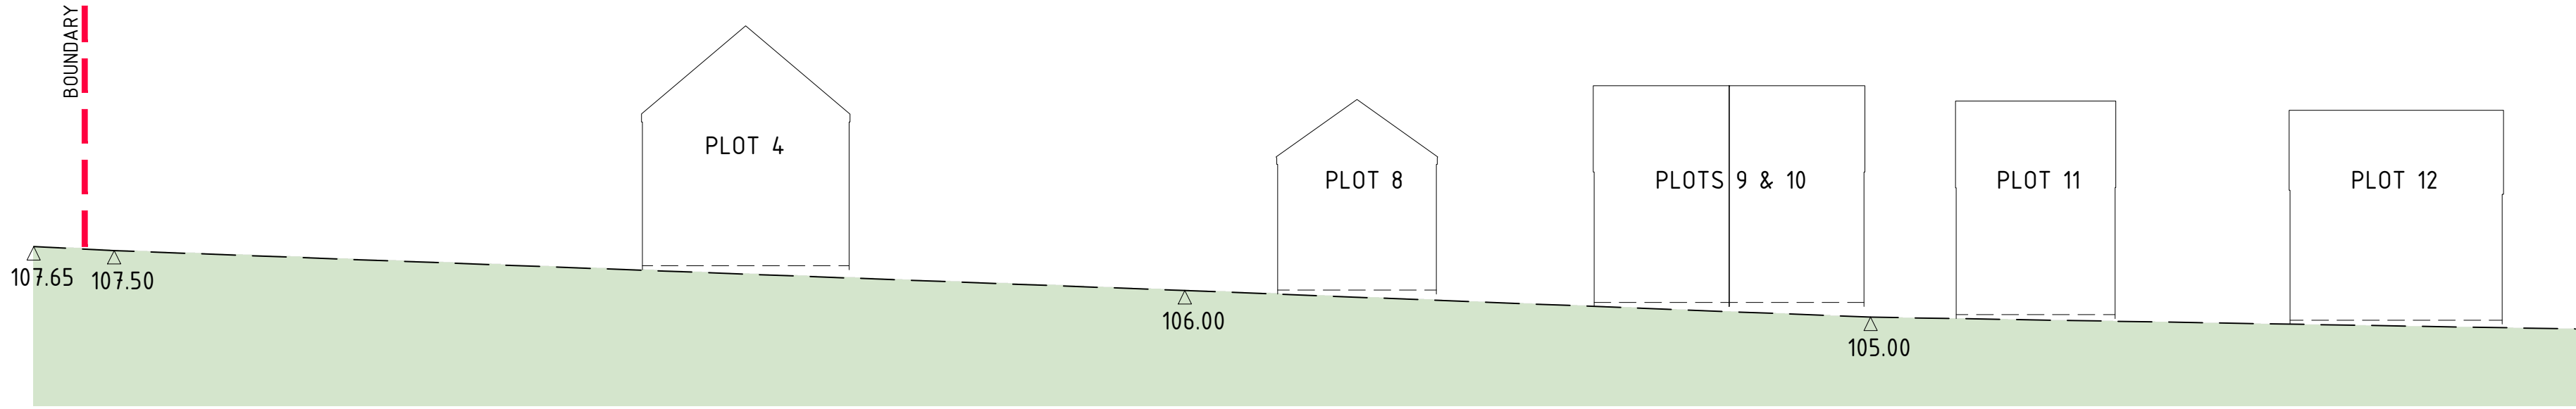


SECTION C-C...

...CONTINUED

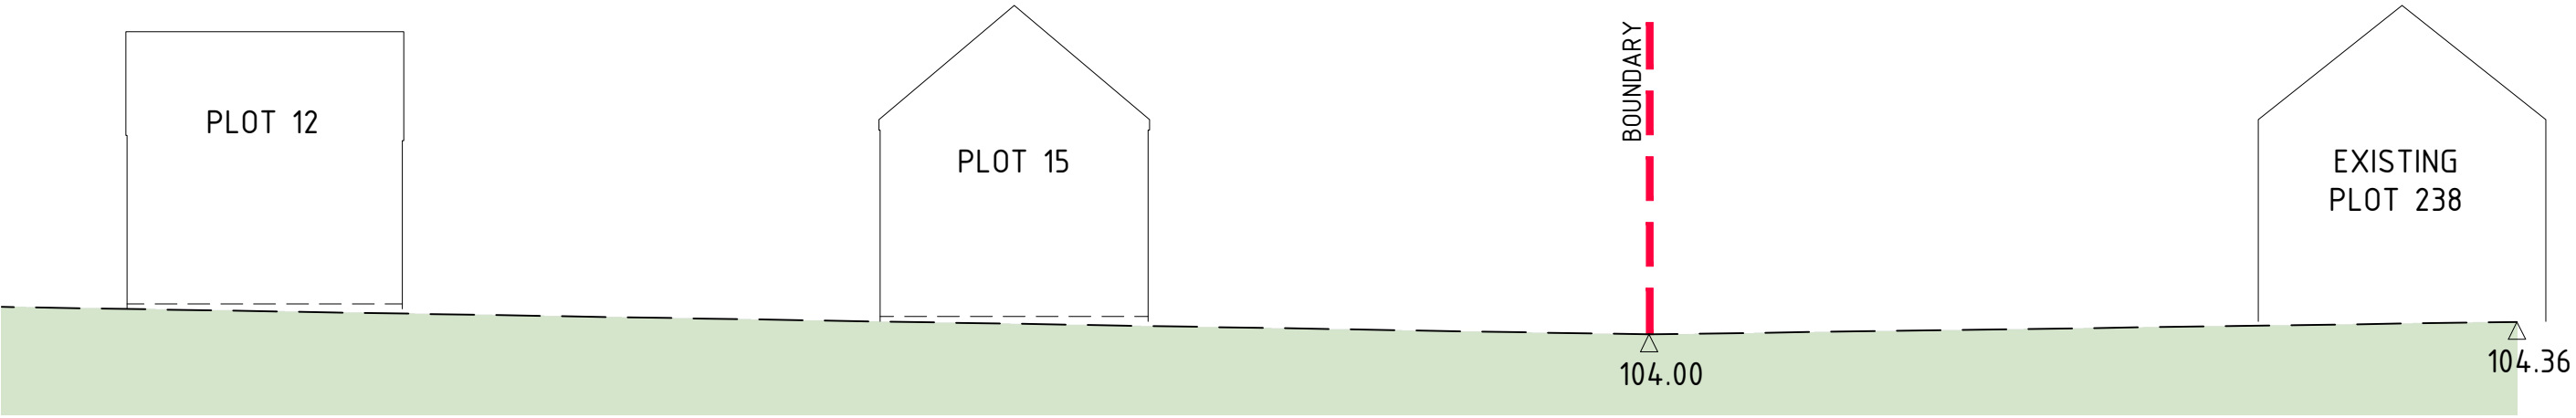

...CONTINUED

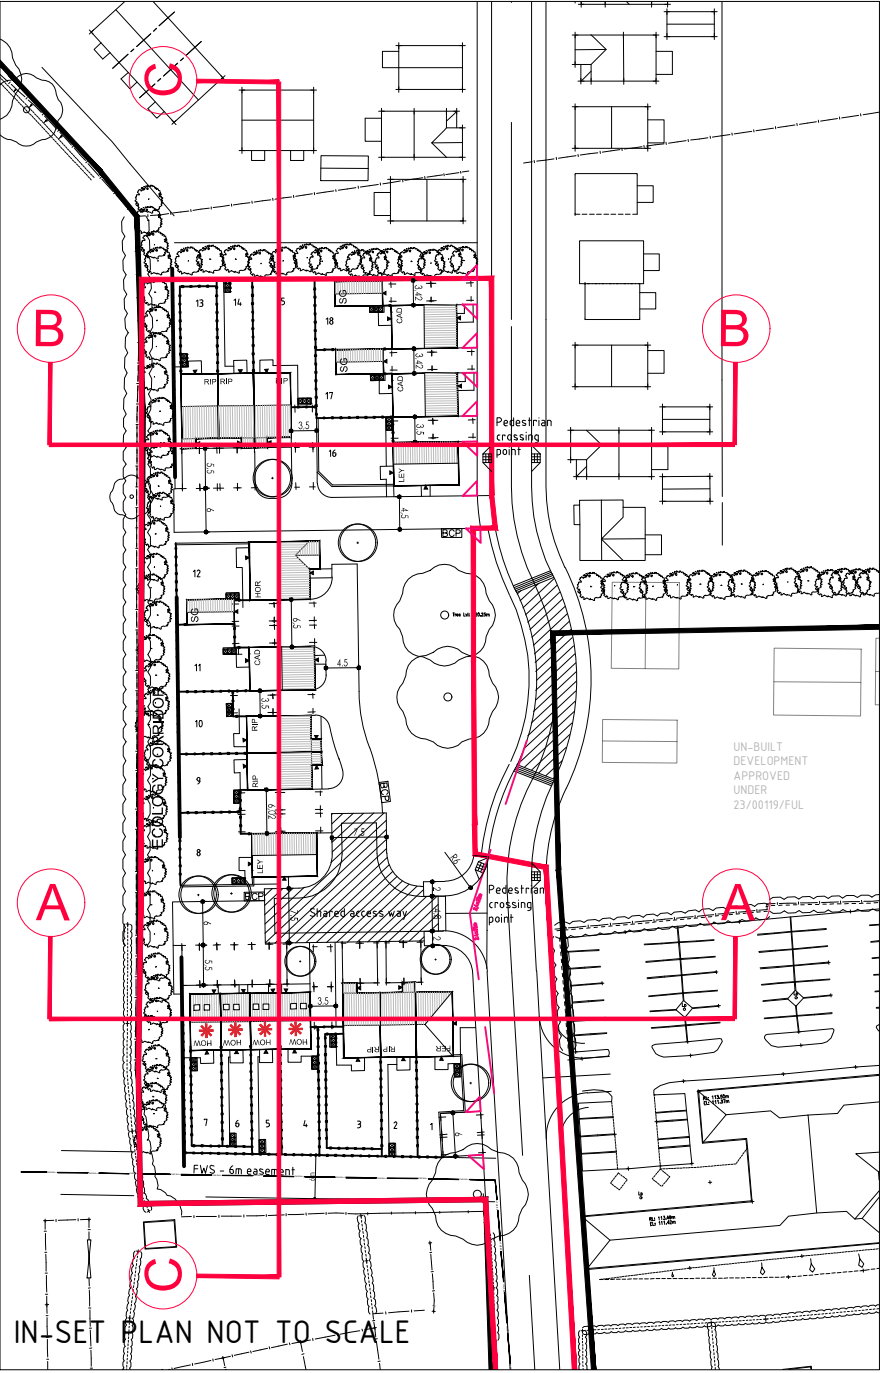

Notes

© Radford Architectural Services Ltd. Do not scale from this drawing. Refer to figured dimensions only. Contractors must check all dimensions on site.

A	12.03.25	Updated to latest layout following LA highway comments.	DS
Revision	Date	Amendment	Initials

Radford
ARCHITECTURAL SERVICES

T 01902 762854 M 07977 253860
W www.radford-architectural.co.uk
E radfordarchitecturalservices@gmail.com

Client **AVANT** homes

Project **WESTFIELD AVENUE, EARL SHILTON**

Title **SECTIONS**

Dwg No. **3187-240**

Revision **A** Scale **@A2**

Drawn **DS** Date **OCT 2024**