



EXISTING GROUND FLOOR PLAN

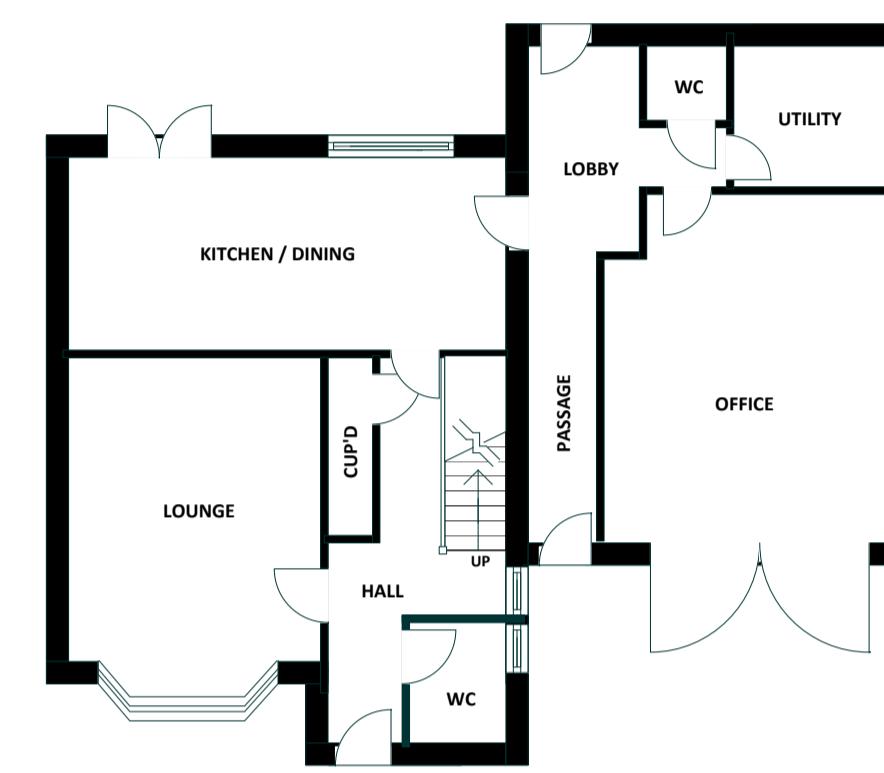


EXISTING FIRST FLOOR PLAN




PROPOSED GROUND FLOOR PLAN

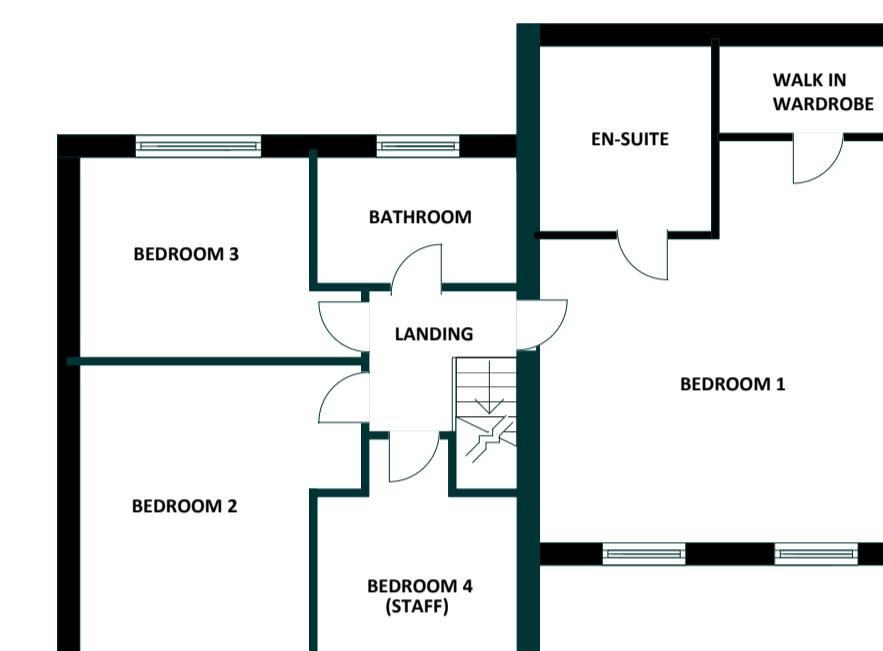

PROPOSED FIRST FLOOR PLAN

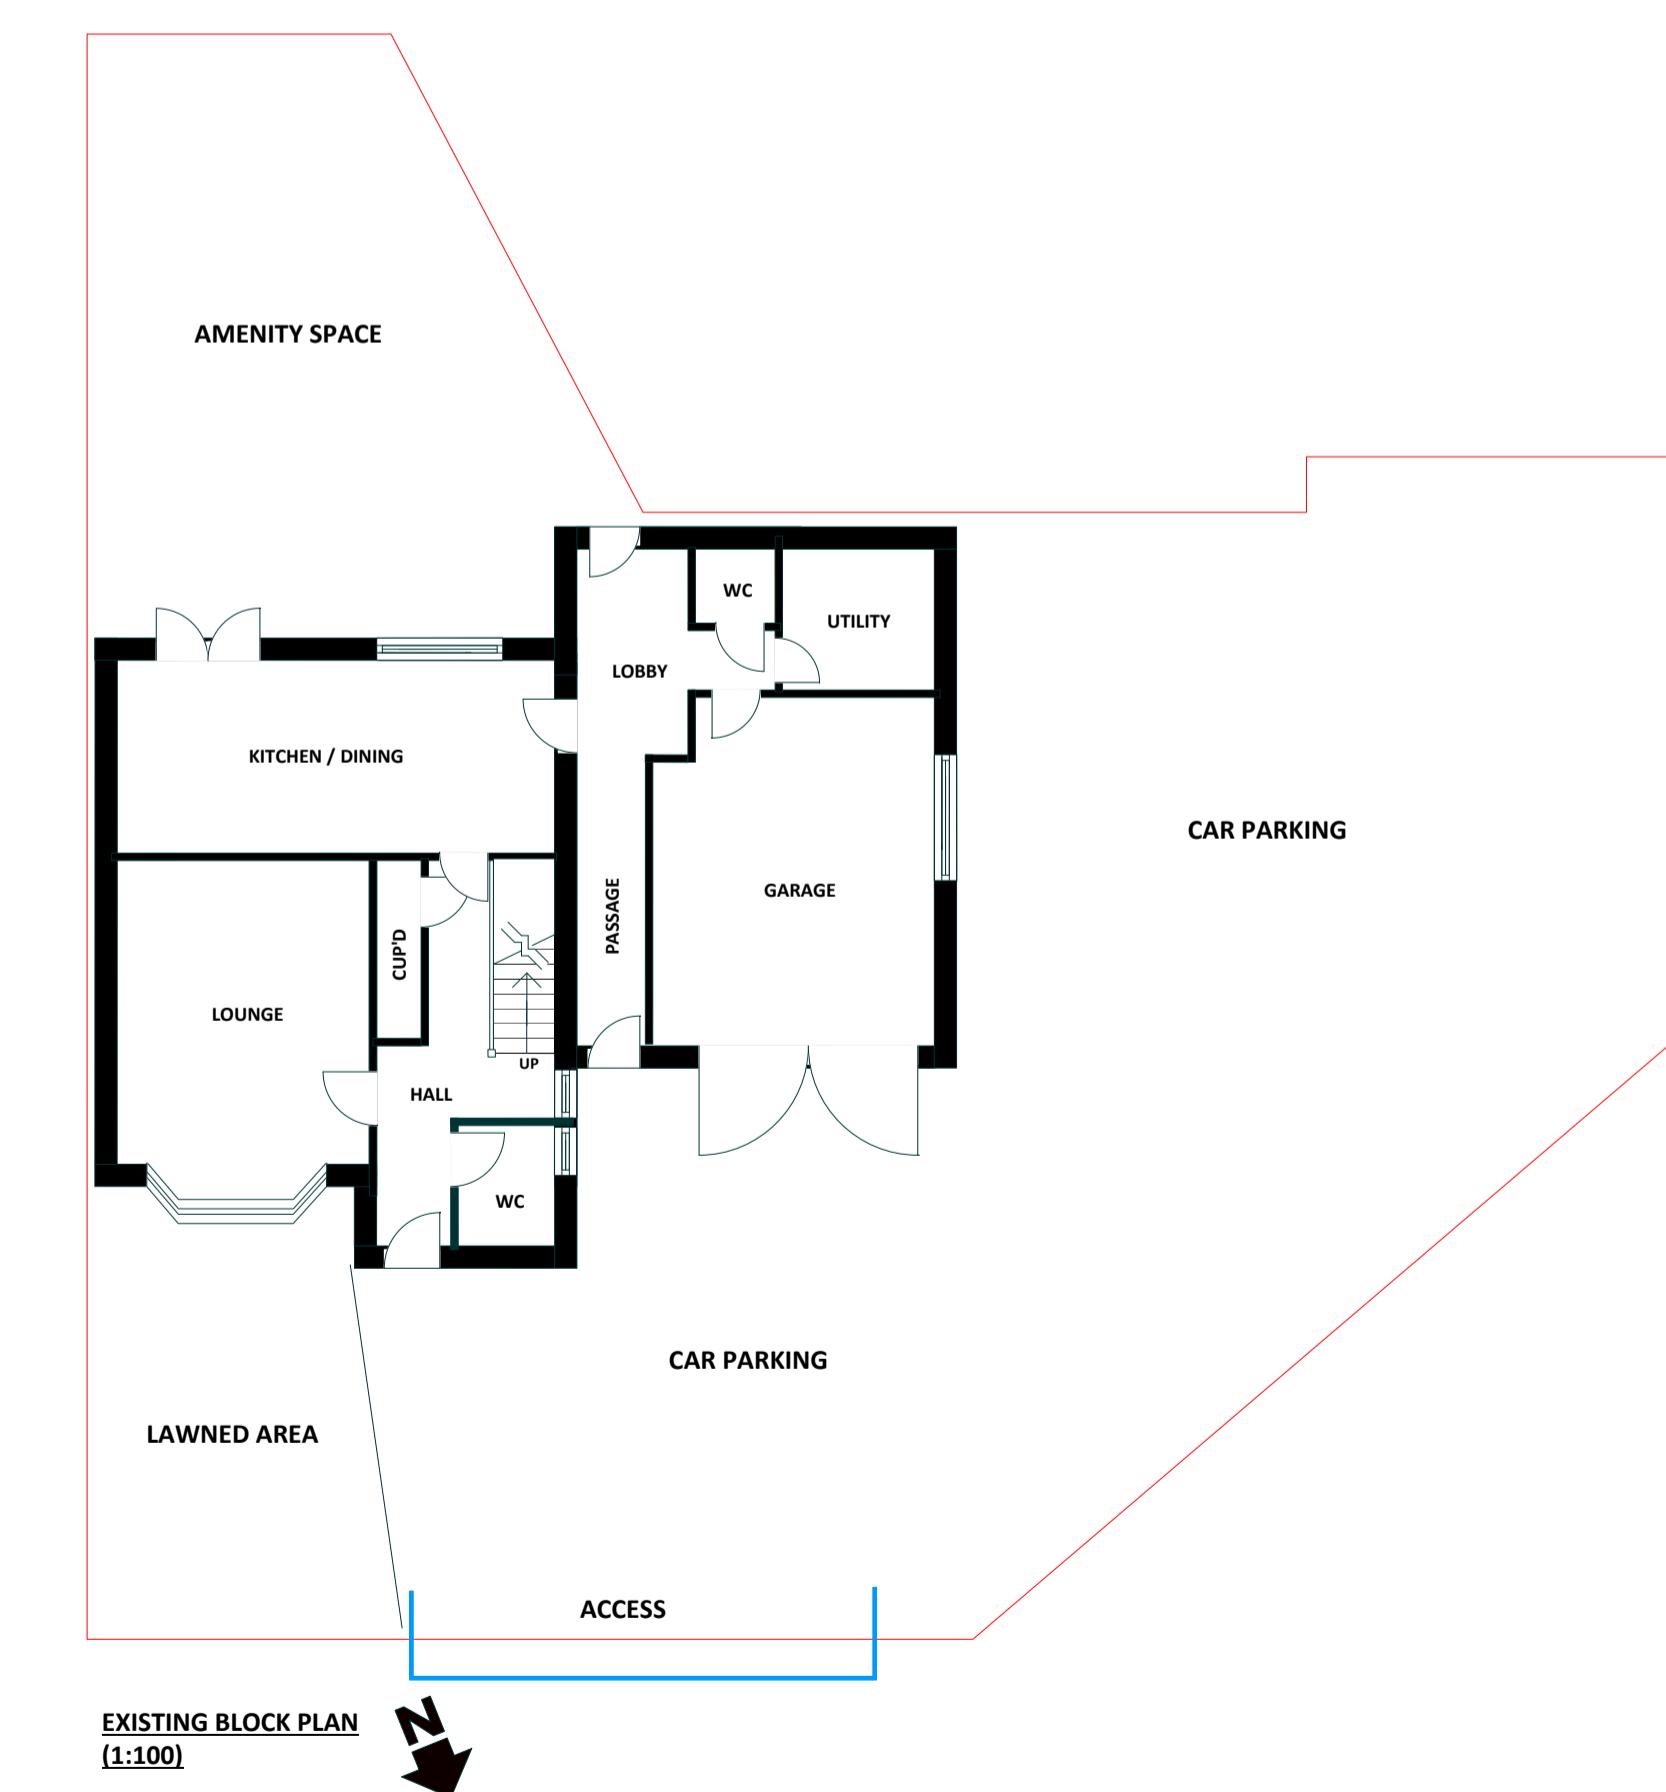

EXISTING BLOCK PLAN  
(1:100)

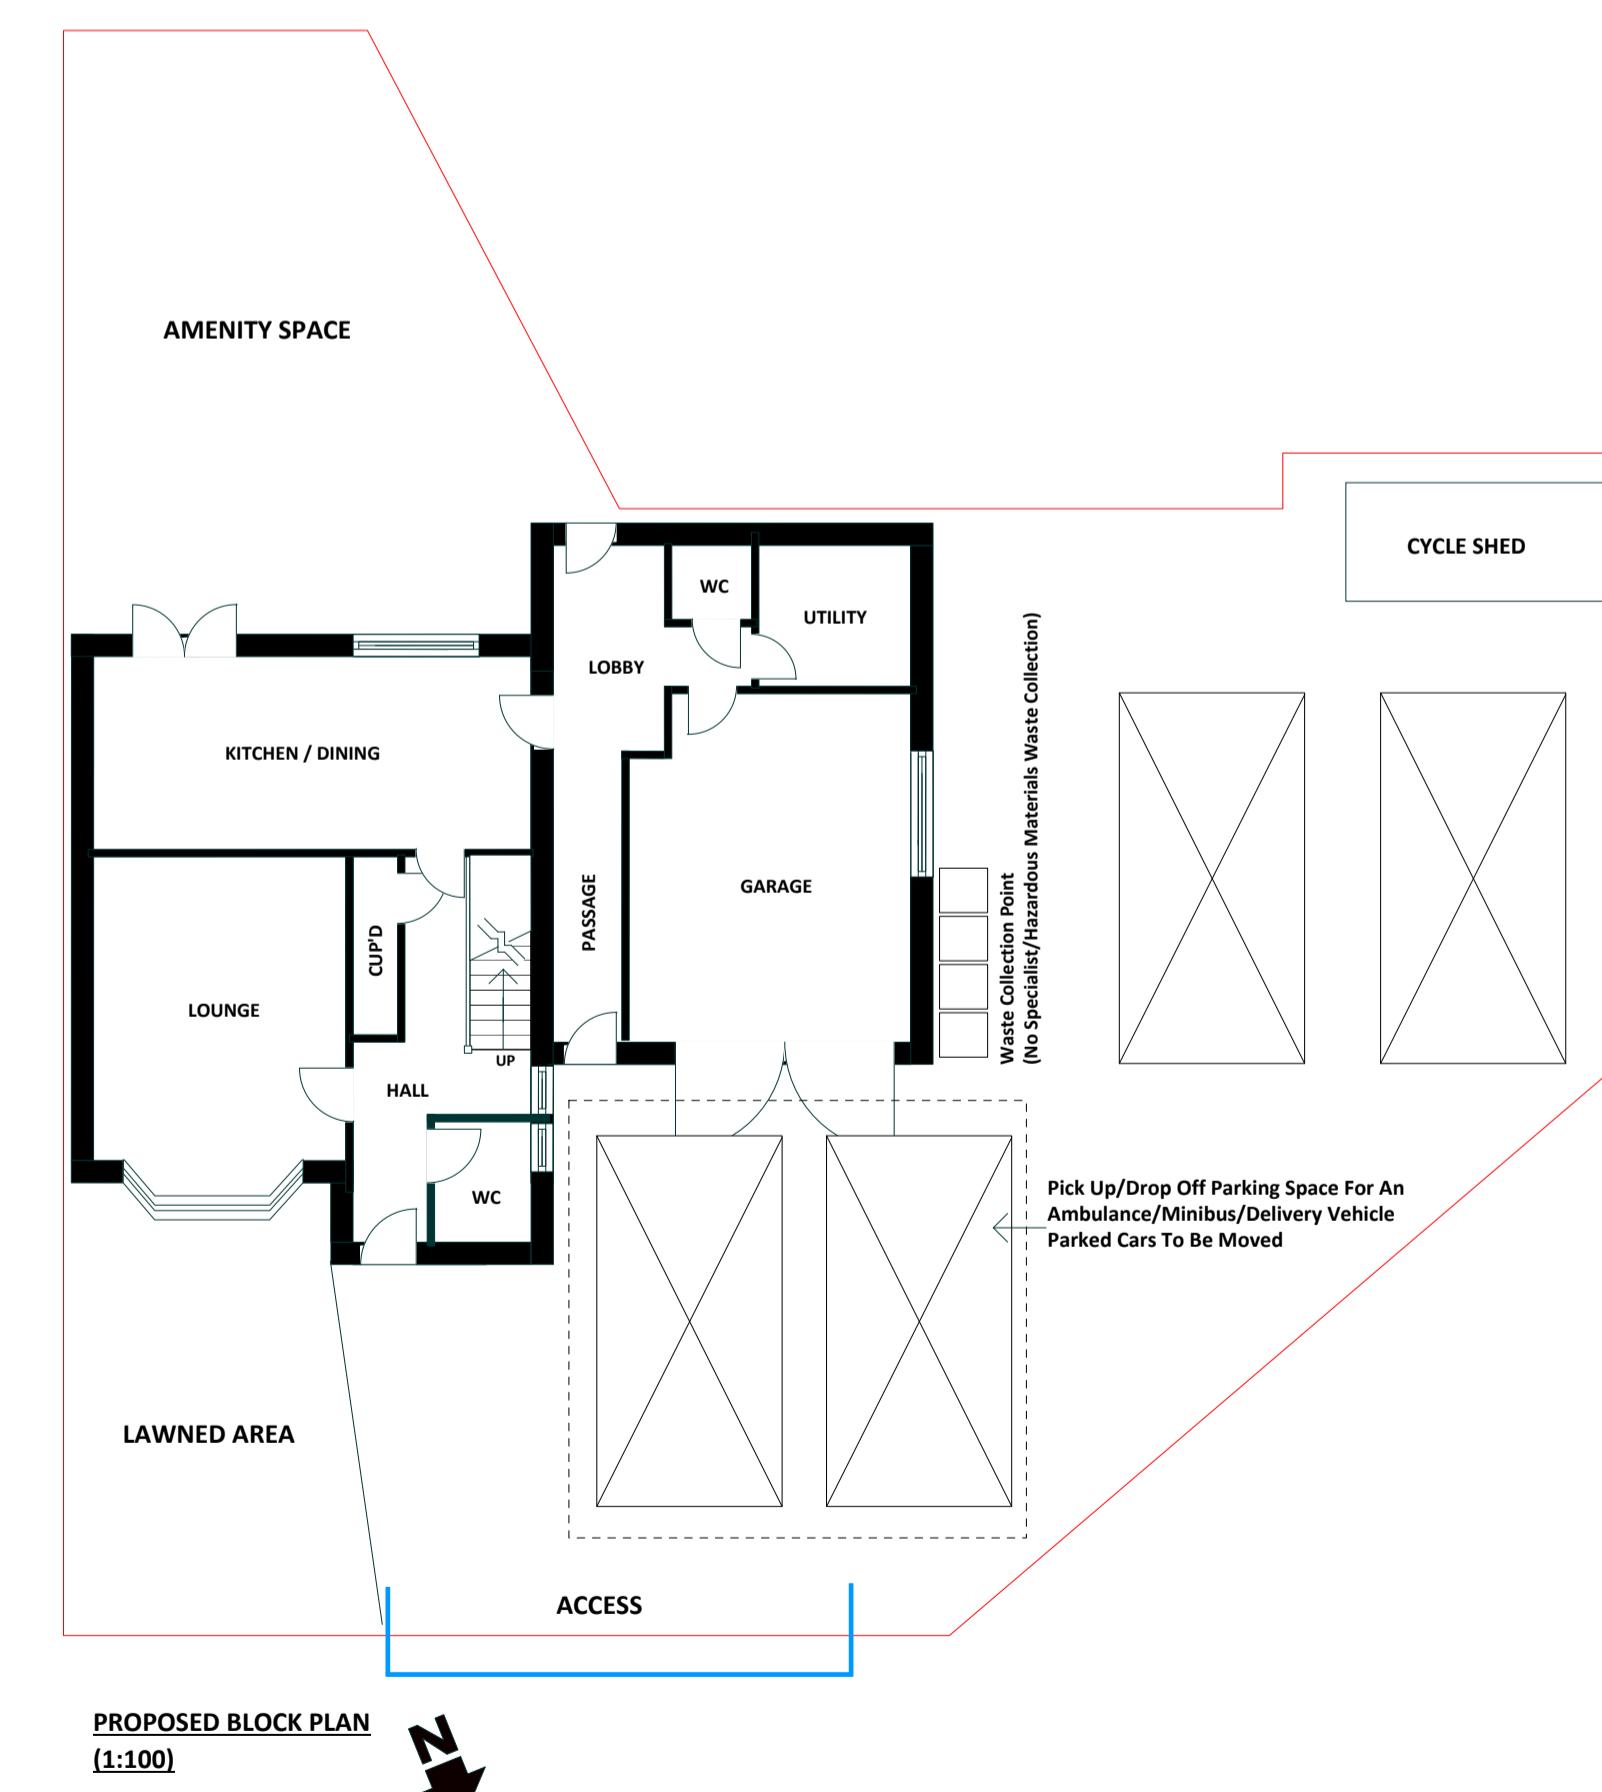

PROPOSED BLOCK PLAN  
(1:100)