

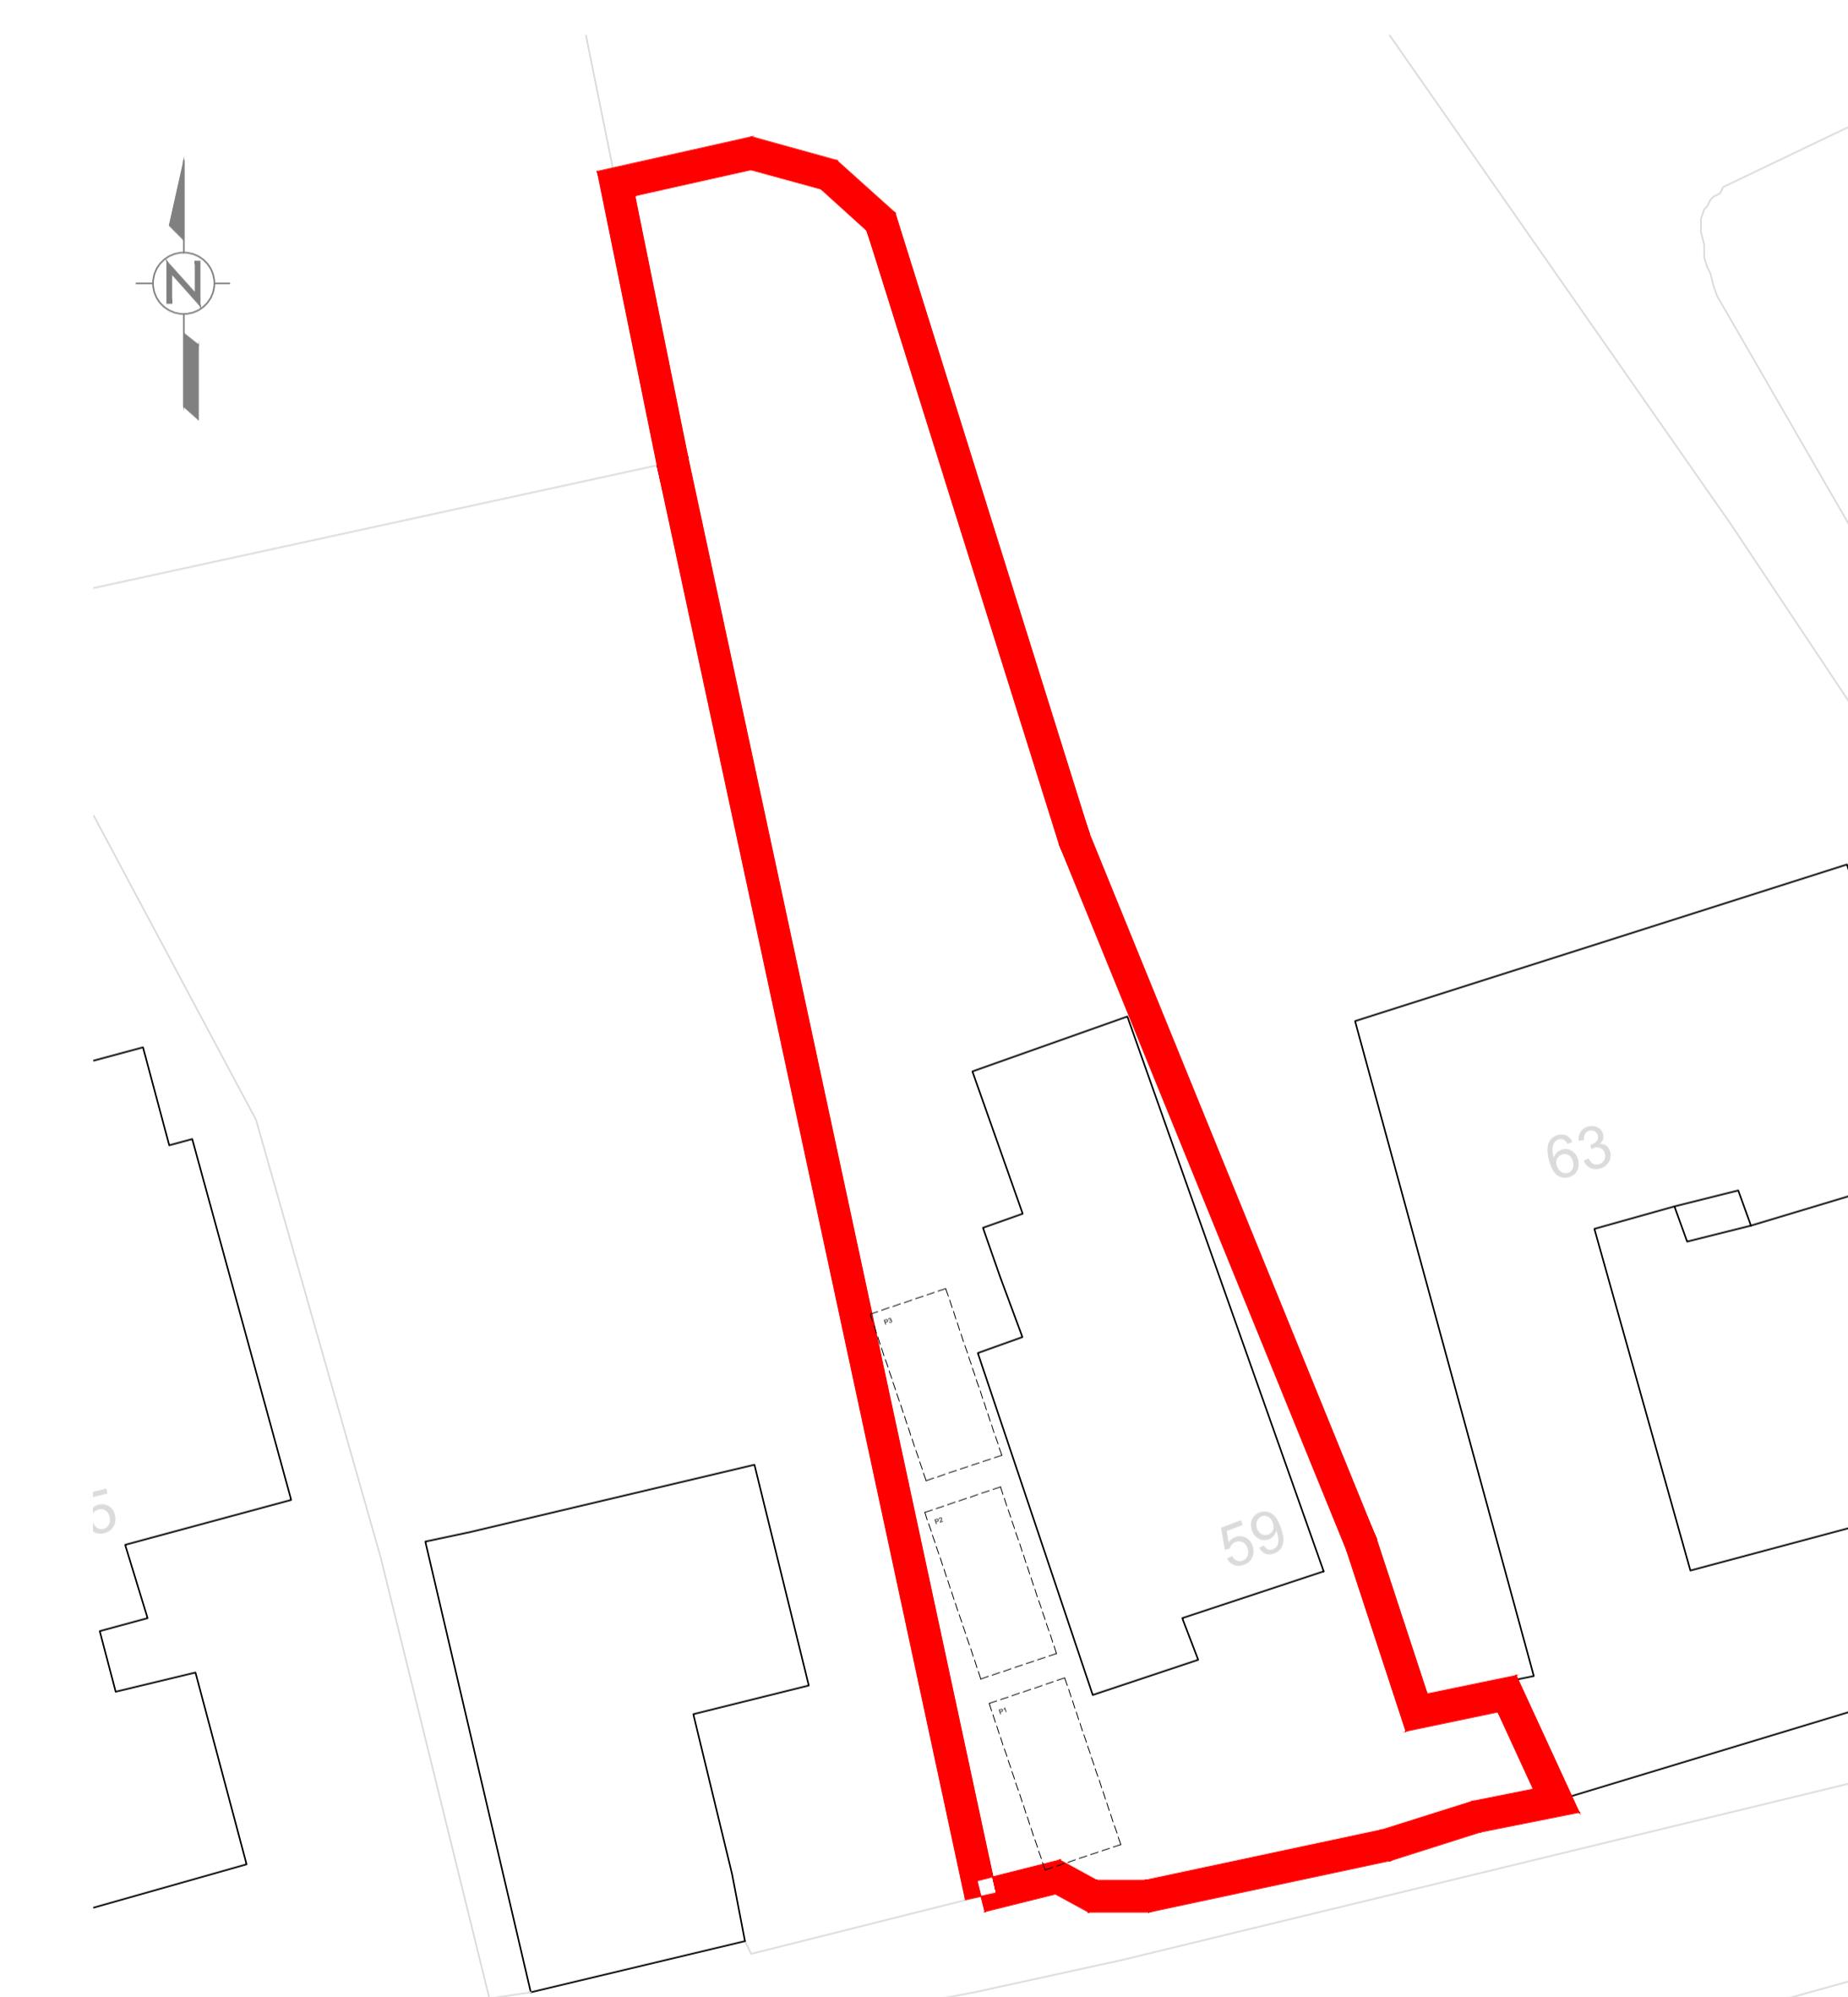


Do not scale from this drawing.
All dimensions to be checked on site
prior to commencement of work.

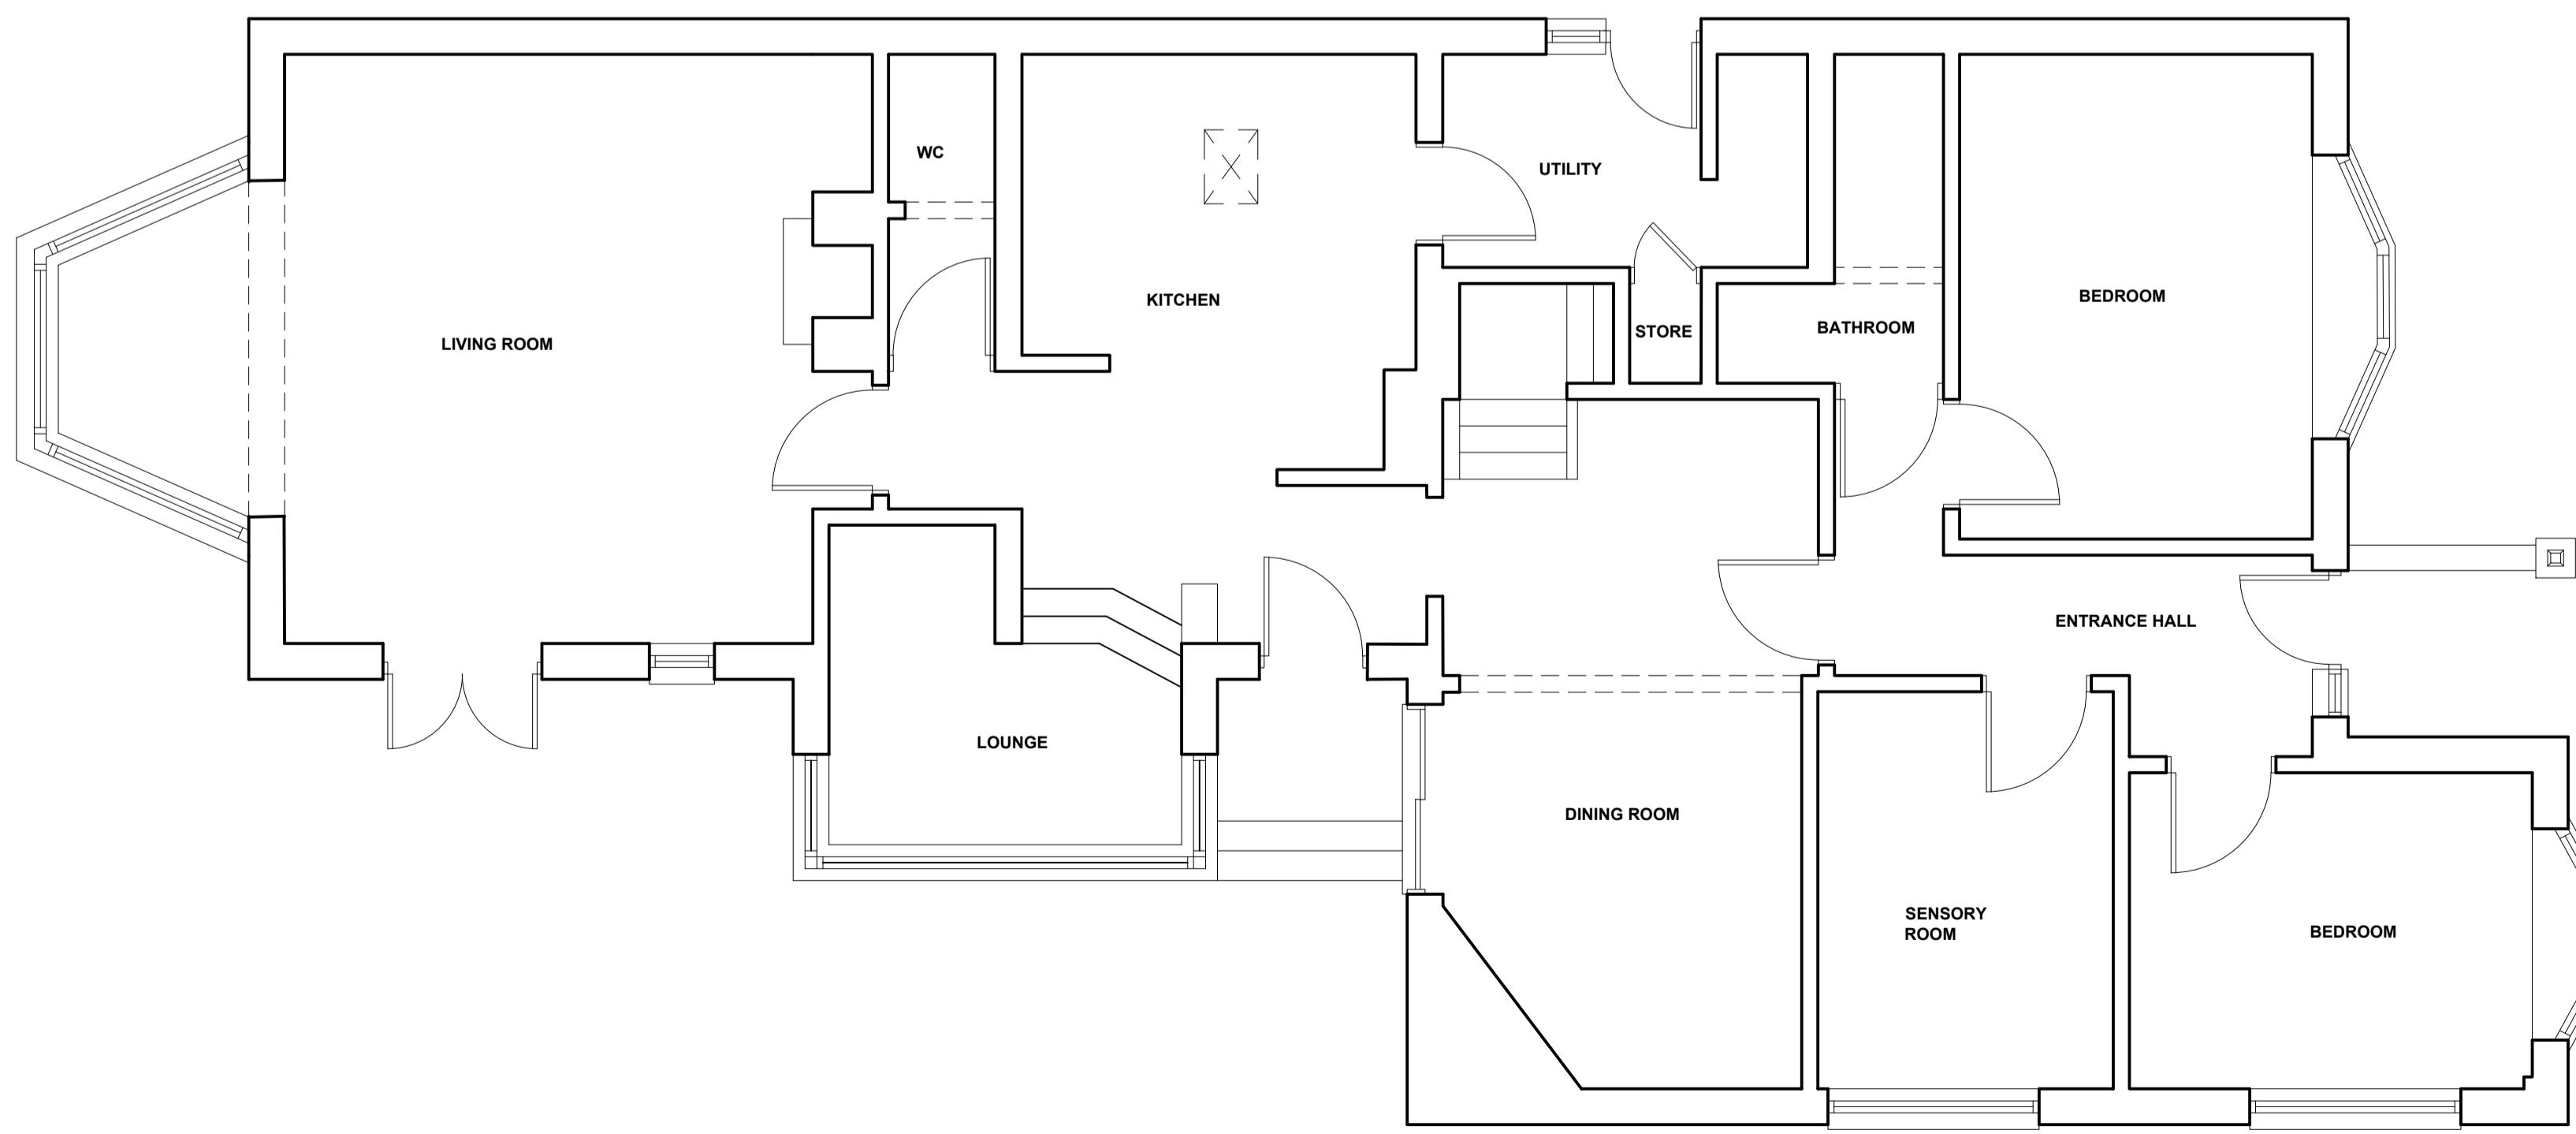

Client	Woodleigh Healthcare Children Services	Drawn	BC
Project	59 Main Street- Change of Use (C2)	Date	Mar. 2025
Drawing	Proposed Plans	Scale	1:50, 1:200, 1:1250 @A1
Drawing No.			2025/098/02A
E mail:		Web:	
Revision			

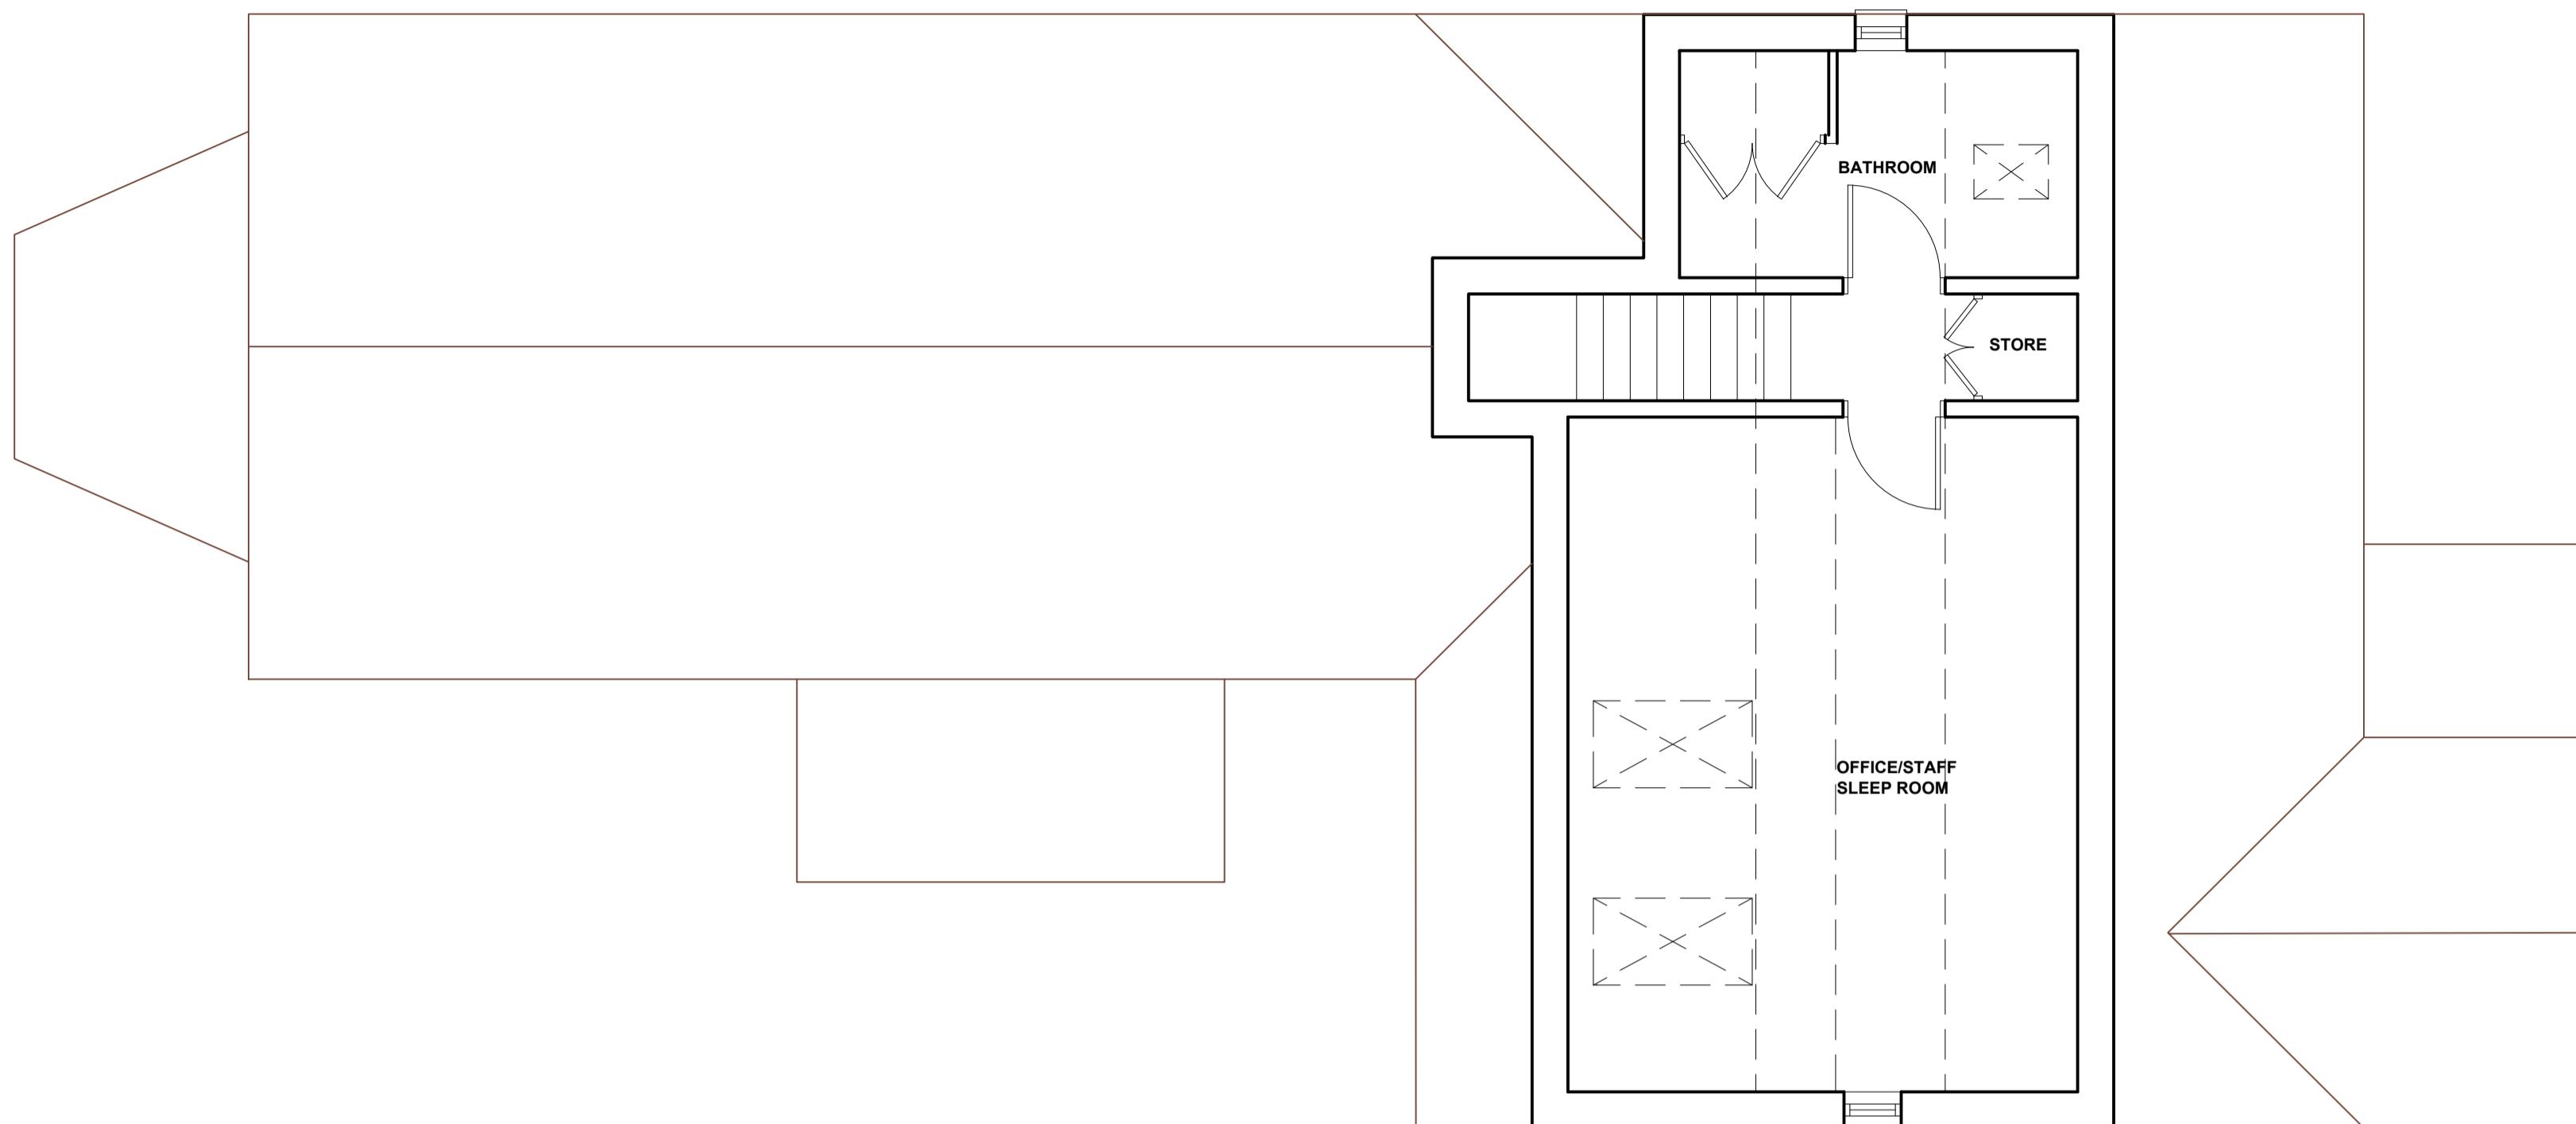