


EXISTING FIRST FLOOR  
1:50



EXISTING GROUND FLOOR  
1:50

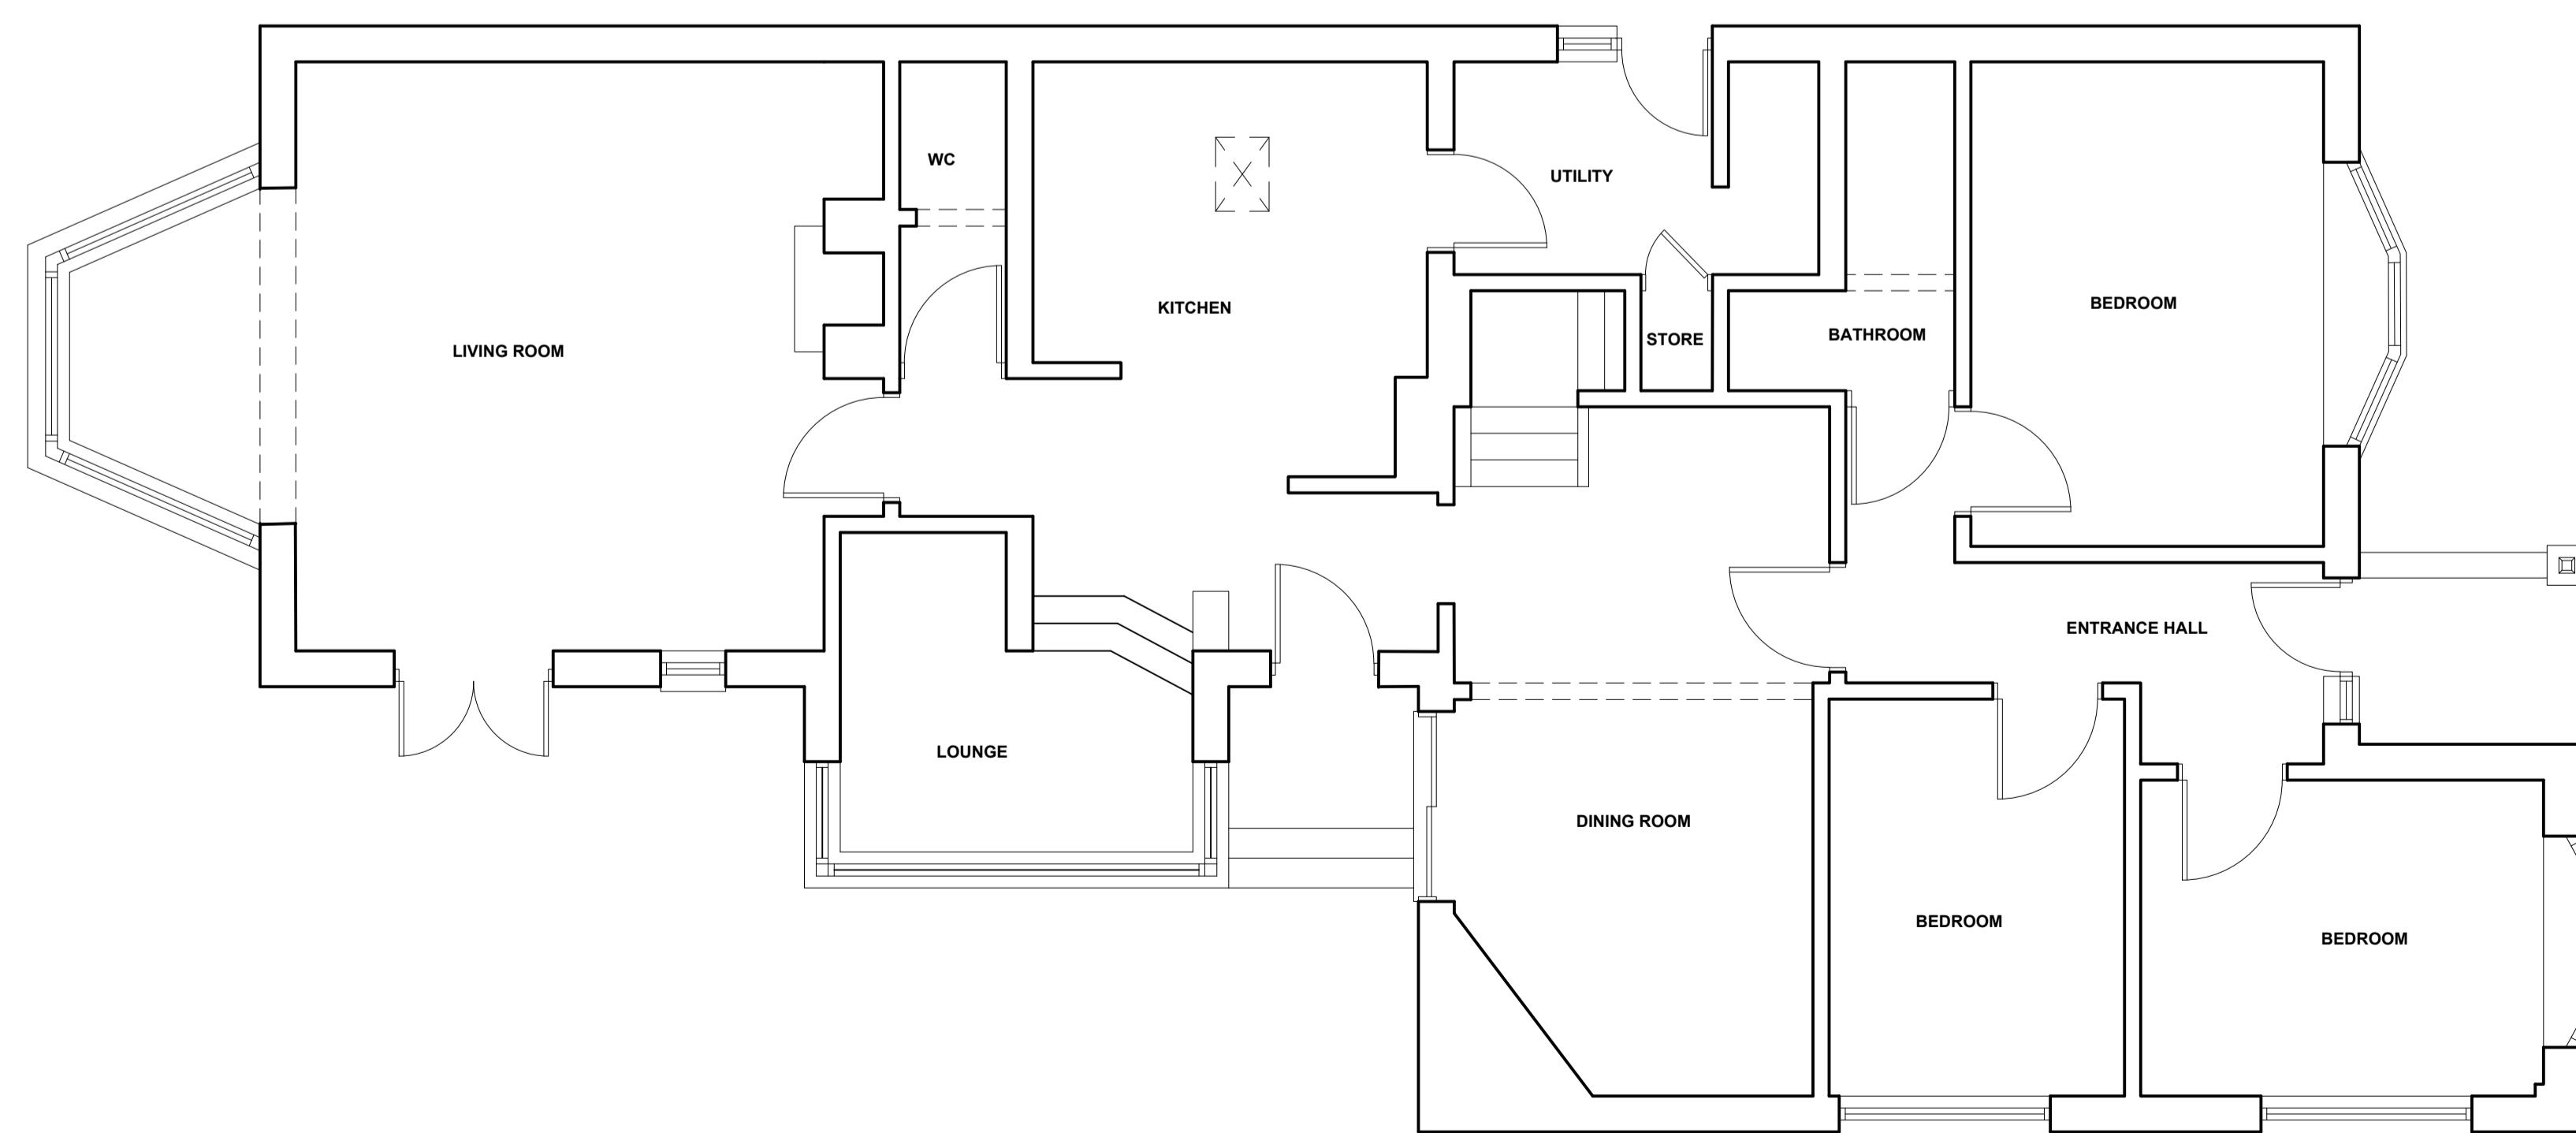

LOCATION PLAN  
1:1250

Rev A - Additional information added

Client	Woodleigh Healthcare Children Services	Drawn
Project	59 Main Street- Change of Use (C2)	Date
		Mar. 2025
Drawing	Existing Plans	Scale
		1:50, 1:200, 1:1250 @A1
		Drawing No.
		2025/098/01A
		Web:
		Revision

0 0.5 1 2 3 2.5m  
SCALE: 1:50  
0 1 2 3 4 5m  
SCALE: 1:100

E mail:

Web: