




BUTT LANE CLOSE ELEVATION

\* COVERED UNDER SEPARATE APPLICATION

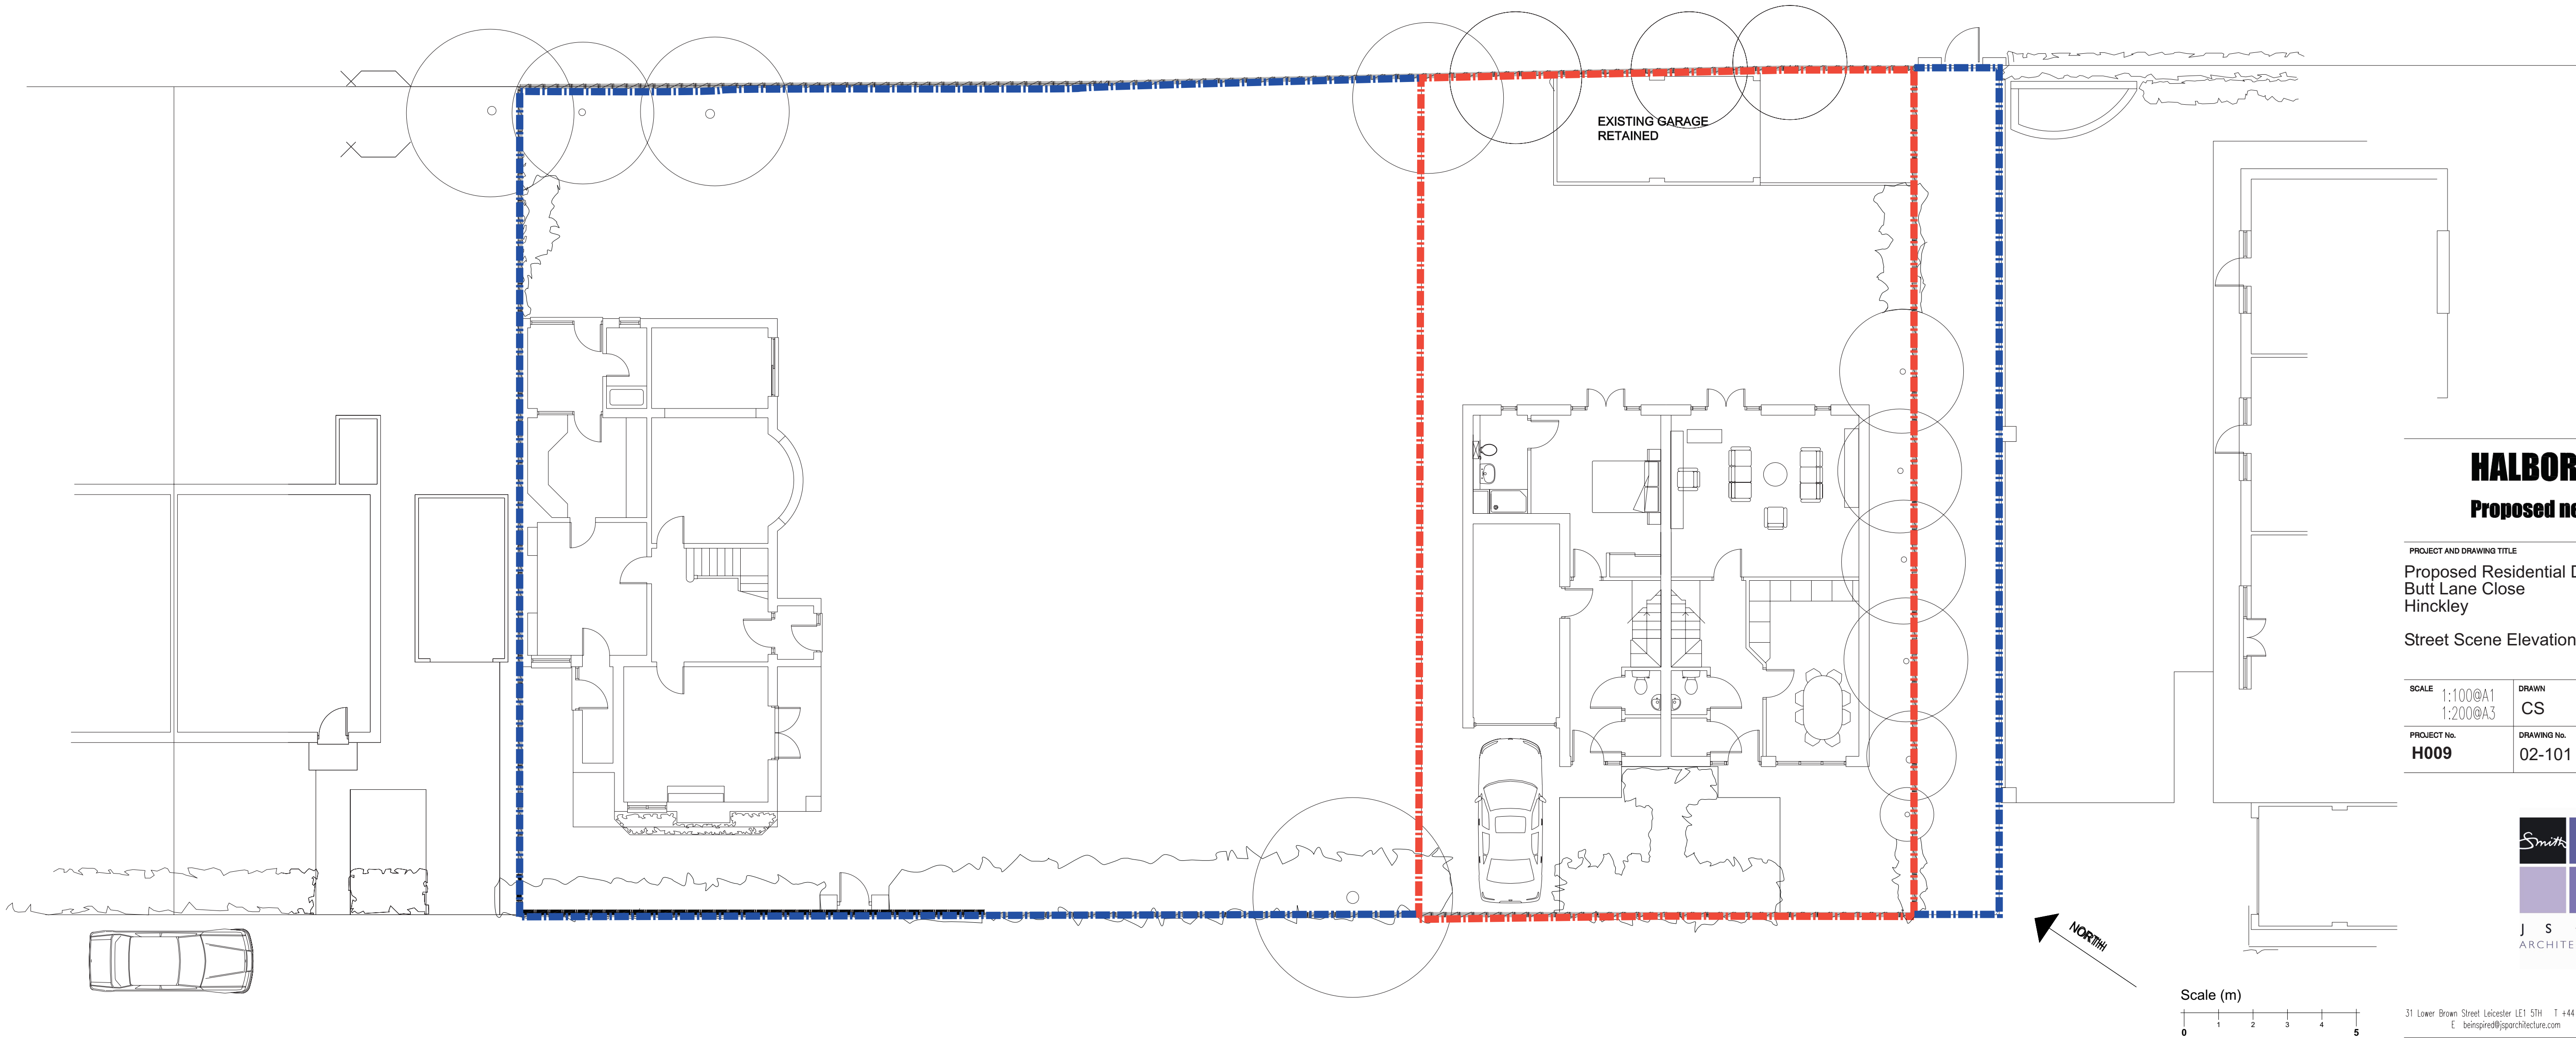

**HALBORG LTD**  
Proposed new houses

PROJECT AND DRAWING TITLE  
Proposed Residential Development  
Butt Lane Close  
Hinckley  
Street Scene Elevations

SCALE 1:100@A1 1:200@A3	DRAWN CS	DATE 16.04.2007
PROJECT No. H009	DRAWING No. 02-101	REVISION A

J S + P  
ARCHITECTURE

31 Lower Brown Street Leicester LE1 5JH T +44 (0)116 247 0101 F +44 (0)116 247 0051  
E [ben@jsaparchitecture.com](mailto:ben@jsaparchitecture.com) W [www.jsaparchitecture.com](http://www.jsaparchitecture.com)