


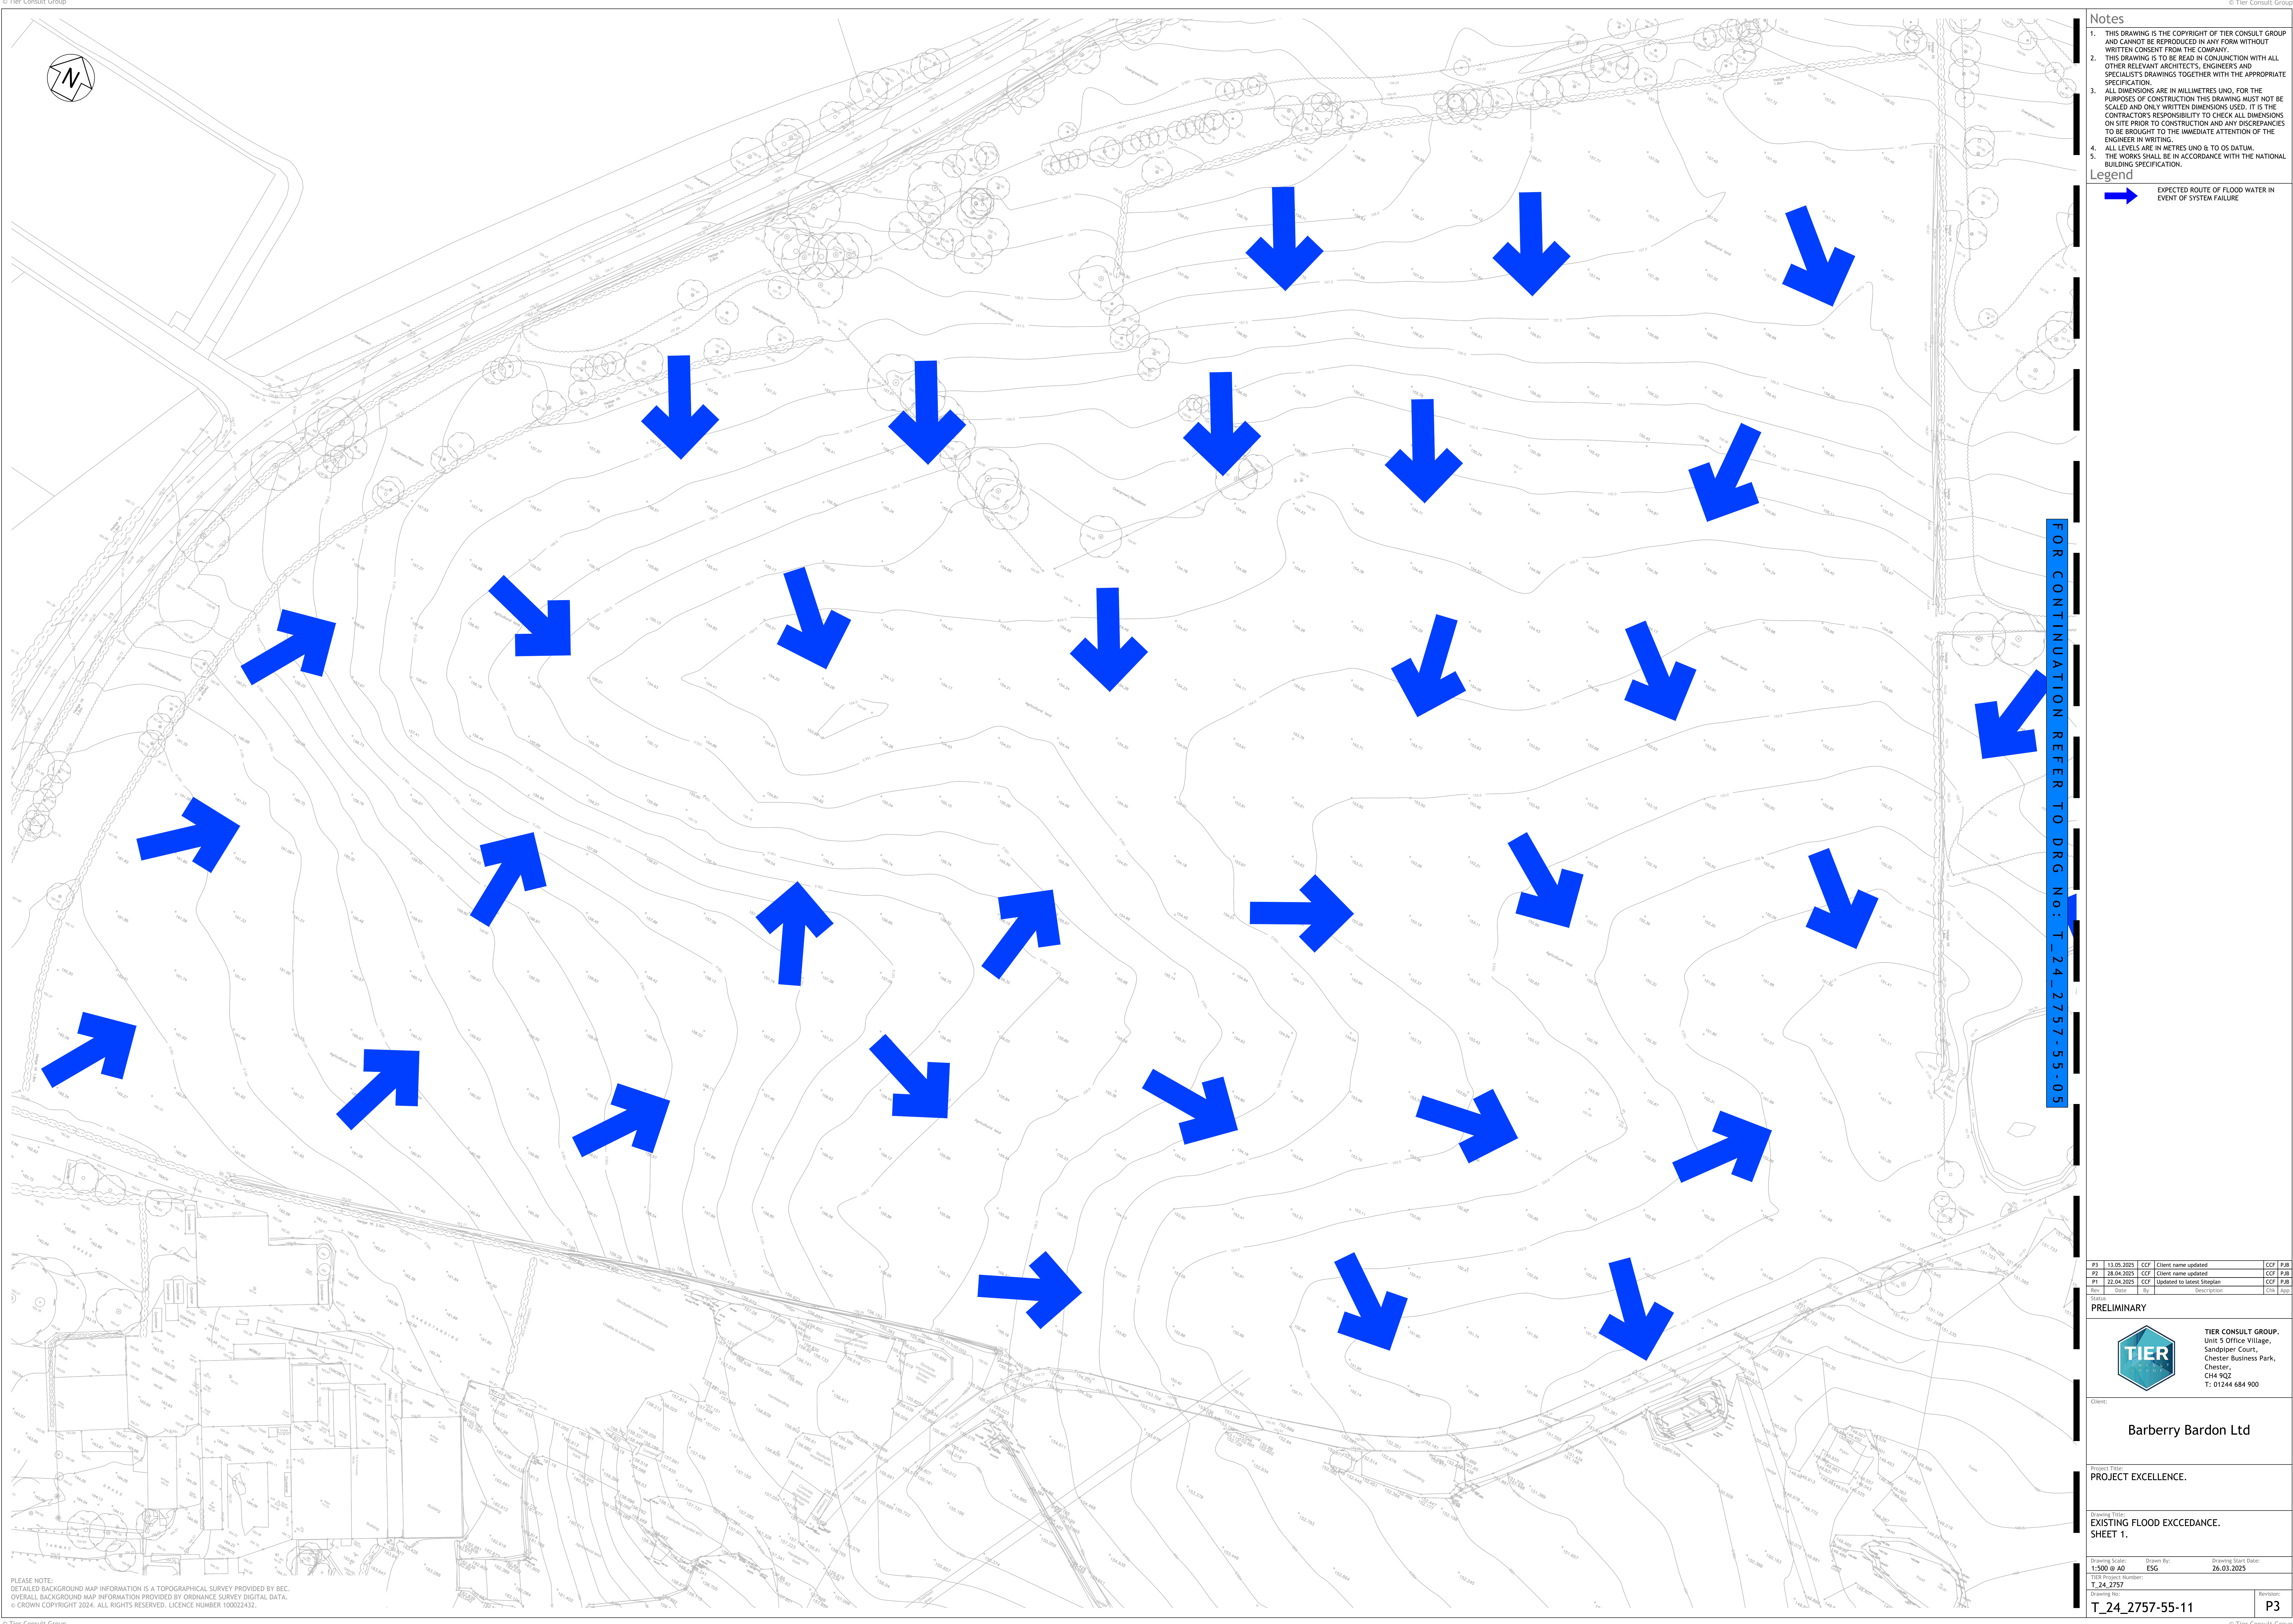

- Notes
1. THIS DRAWING IS THE COPYRIGHT OF TIER CONSULT GROUP AND CANNOT BE REPRODUCED IN ANY FORM WITHOUT WRITTEN CONSENT FROM THE COMPANY.
 2. THIS DRAWING IS TO BE READ IN CONJUNCTION WITH ALL OTHER RELEVANT ARCHITECTS', ENGINEERS' AND SPECIALIST'S DRAWINGS TOGETHER WITH THE APPROPRIATE SPECIFICATION.
 3. ALL DIMENSIONS ARE IN MILLIMETRES UNDO. FOR THE PURPOSES OF CONSTRUCTION THIS DRAWING MUST NOT BE SCALED AND ONLY WRITTEN DIMENSIONS USED. IT IS THE CONTRACTOR'S RESPONSIBILITY TO CHECK ALL DIMENSIONS ON SITE PRIOR TO CONSTRUCTION AND ANY DISCREPANCIES TO BE BROUGHT TO THE IMMEDIATE ATTENTION OF THE ENGINEER IN WRITING.
 4. ALL LEVELS ARE IN METRES UNDO & TO OS DATUM.
 5. THE WORKS SHALL BE IN ACCORDANCE WITH THE NATIONAL BUILDING SPECIFICATION.

Legend

→ EXPECTED ROUTE OF FLOOD WATER IN EVENT OF SYSTEM FAILURE

P3	13.05.2025	CCF	Client name updated	CCF	PJB
P2	28.04.2025	CCF	Client name updated	CCF	PJB
P1	22.04.2025	CCF	Updated to latest Siteplan	CCF	PJB
Rev	Date	By	Description	Chk	App

PRELIMINARY

TIER

TIER CONSULT GROUP.
Unit 5 Office Village,
Sandpiper Court,
Chester Business Park,
Chester,
CH4 9QZ
T: 01244 684 900

CLIENT:

Barberry Bardon Ltd

Project Title:

PROJECT EXCELLENCE.

Drawing Title:

EXISTING FLOOD EXCCEDANCE.
SHEET 1.

Drawing Scale:	Drawn By:	Drawing Start Date:
1:500 @ A0	ESG	26.03.2025
TIER Project Number:		
T_24_2757		
Drawing No:		Revision:
T_24_2757-55-11		P3

PLEASE NOTE:
DETAILED BACKGROUND MAP INFORMATION IS A TOPOGRAPHICAL SURVEY PROVIDED BY BCC.
OVERALL BACKGROUND MAP INFORMATION PROVIDED BY ORDNANCE SURVEY DIGITAL DATA.
© CROWN COPYRIGHT 2024. ALL RIGHTS RESERVED. LICENCE NUMBER 100022432.