


Site Layout | Boundary Treatments

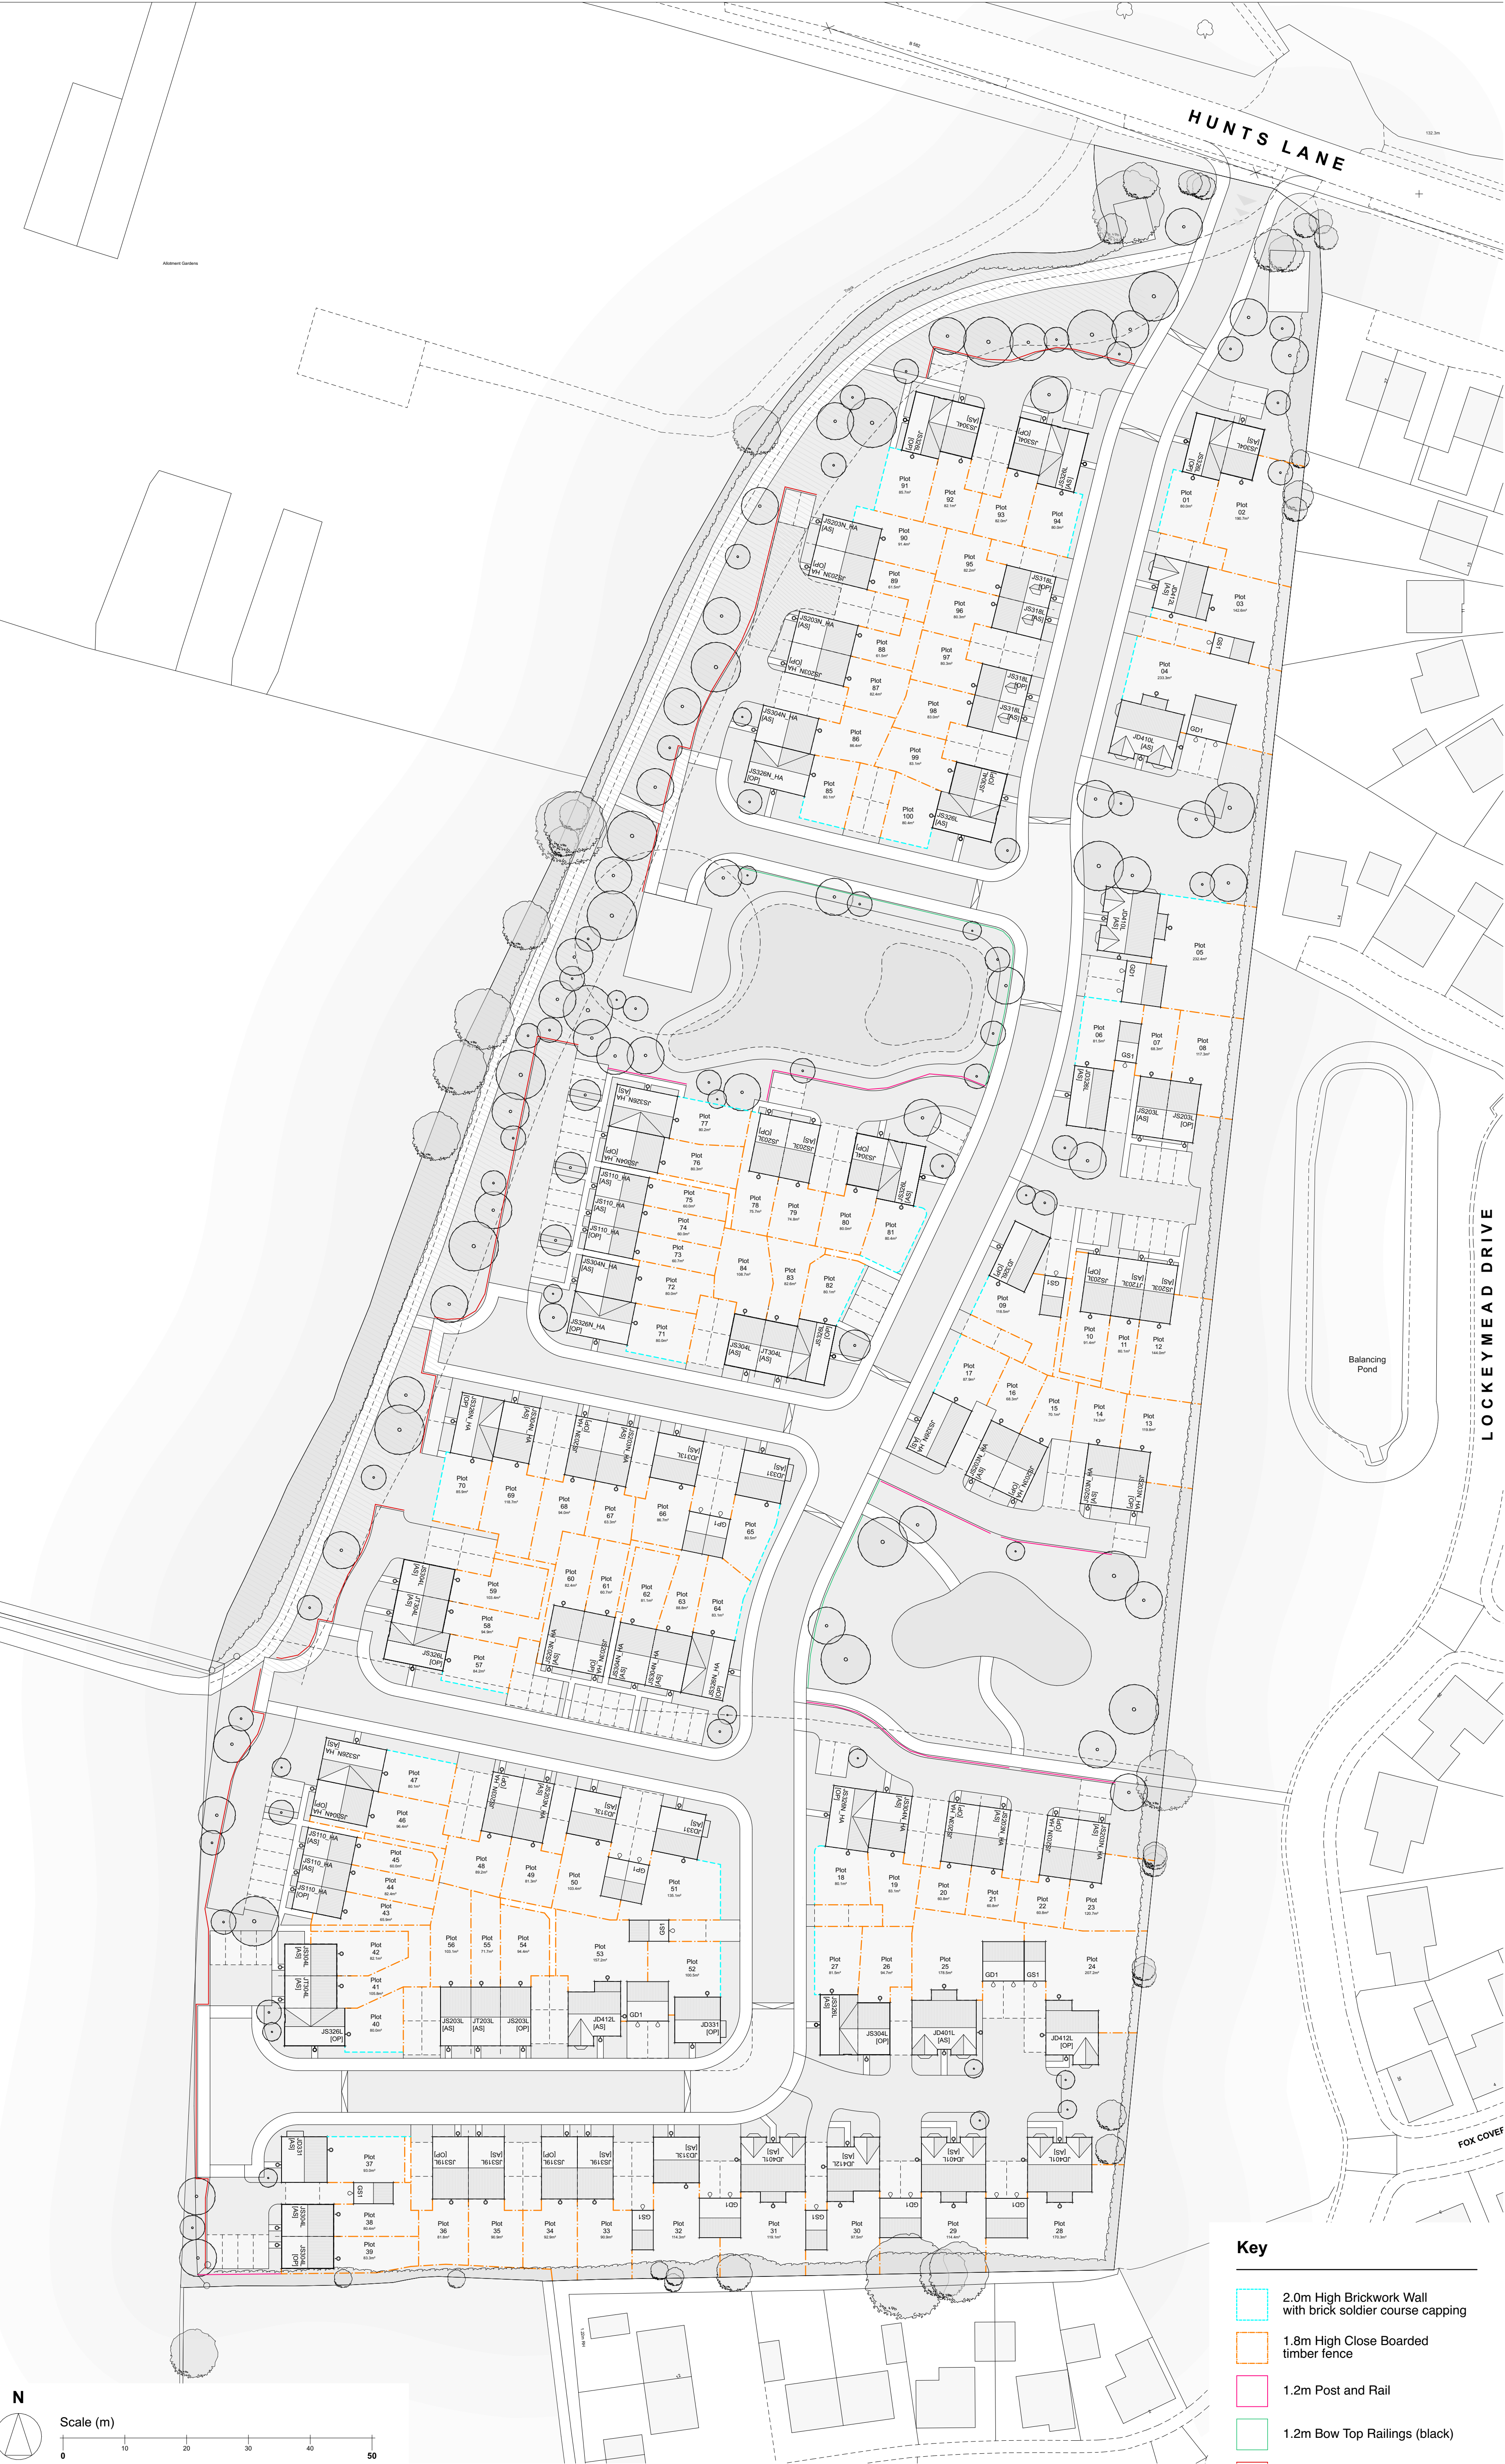

Disclaimer: brp architects ltd. accept no responsibility for work not undertaken fully in accordance with the contents of this drawing and related specifications. This document and its design content is copyright protected ©. It shall be read in conjunction with all other associated project information including models, specifications, schedules and related consultants documents. Do not scale from documents for construction purposes. Dimensions to take precedent over scaling. All scales noted correct at original paper size. All dimensions to be checked on site. Immediately report any discrepancies, errors or omissions on this document to the originator. If in doubt ask.
Source File:
J127-6 Site Model 28.pln

Rev	Date	Drawn Note
-----	------	------------

Note: This drawing contains a reproduction of the original Ordnance Survey data licence ref. 100022432. This information must not be used for setting out and is subject to a full site/topographical survey being undertaken.



brp architects
1 Millers Yard
Roman Way
Market Harborough
Leicestershire
LE16 7PW
t: 01858 464986
brp-architects.com

Client
Jelson Homes

Project Title
Residential Development
Land Adjacent to Lockey Farm, Hunts Lane, Desford Leicestershire

Drawing Title
Site Layout - Boundary Treatments

Drawing Status
Planning

Scale(s)
1:500

Original Paper Size
A1

Drawn By
SF

Date
03.04.25

Document Reference
J127-BP-00-00-DR-A-0003-P01