

Site Layout | Material Palette

Disclaimer: brp architects ltd. accept no responsibility for work not undertaken fully in accordance with the contents of this drawing and related specifications. This document and its design content is copyright protected ©. It shall be read in conjunction with all other associated project information including models, specifications, schedules and related consultants documents. Do not scale from documents for construction purposes. Dimensions to take precedent over scaling. All scales noted correct at original paper size. All dimensions to be checked on site. Immediately report any discrepancies, errors or omissions on this document to the originator. If in doubt ask.
Source File:
J127-6 Site Model 28.pln

Rev	Date	Drawn Note
-----	------	------------

Note: This drawing contains a reproduction of the original Ordnance Survey data licence ref. 100022432. This information must not be used for setting out and is subject to a full site/topographical survey being undertaken.



brp

architects

1 Millers Yard
Roman Way
Market Harborough
Leicestershire
LE16 7PW
t: 01858 464986
brp-architects.com


Client
Jelson Homes
Project Title
Residential Development
Land Adjacent to Lockey Farm, Hunts Lane, Desford Leicestershire

Drawing Title
Site Layout - Material Palette

Drawing Status
Planning

Scale(s): 1:500	Original Paper Size: A1
Drawn By: SF	Checked By (File copy only): Date: 03.04.25

Document Reference:
J127-BRP-00-00-DR-A-0004-P01

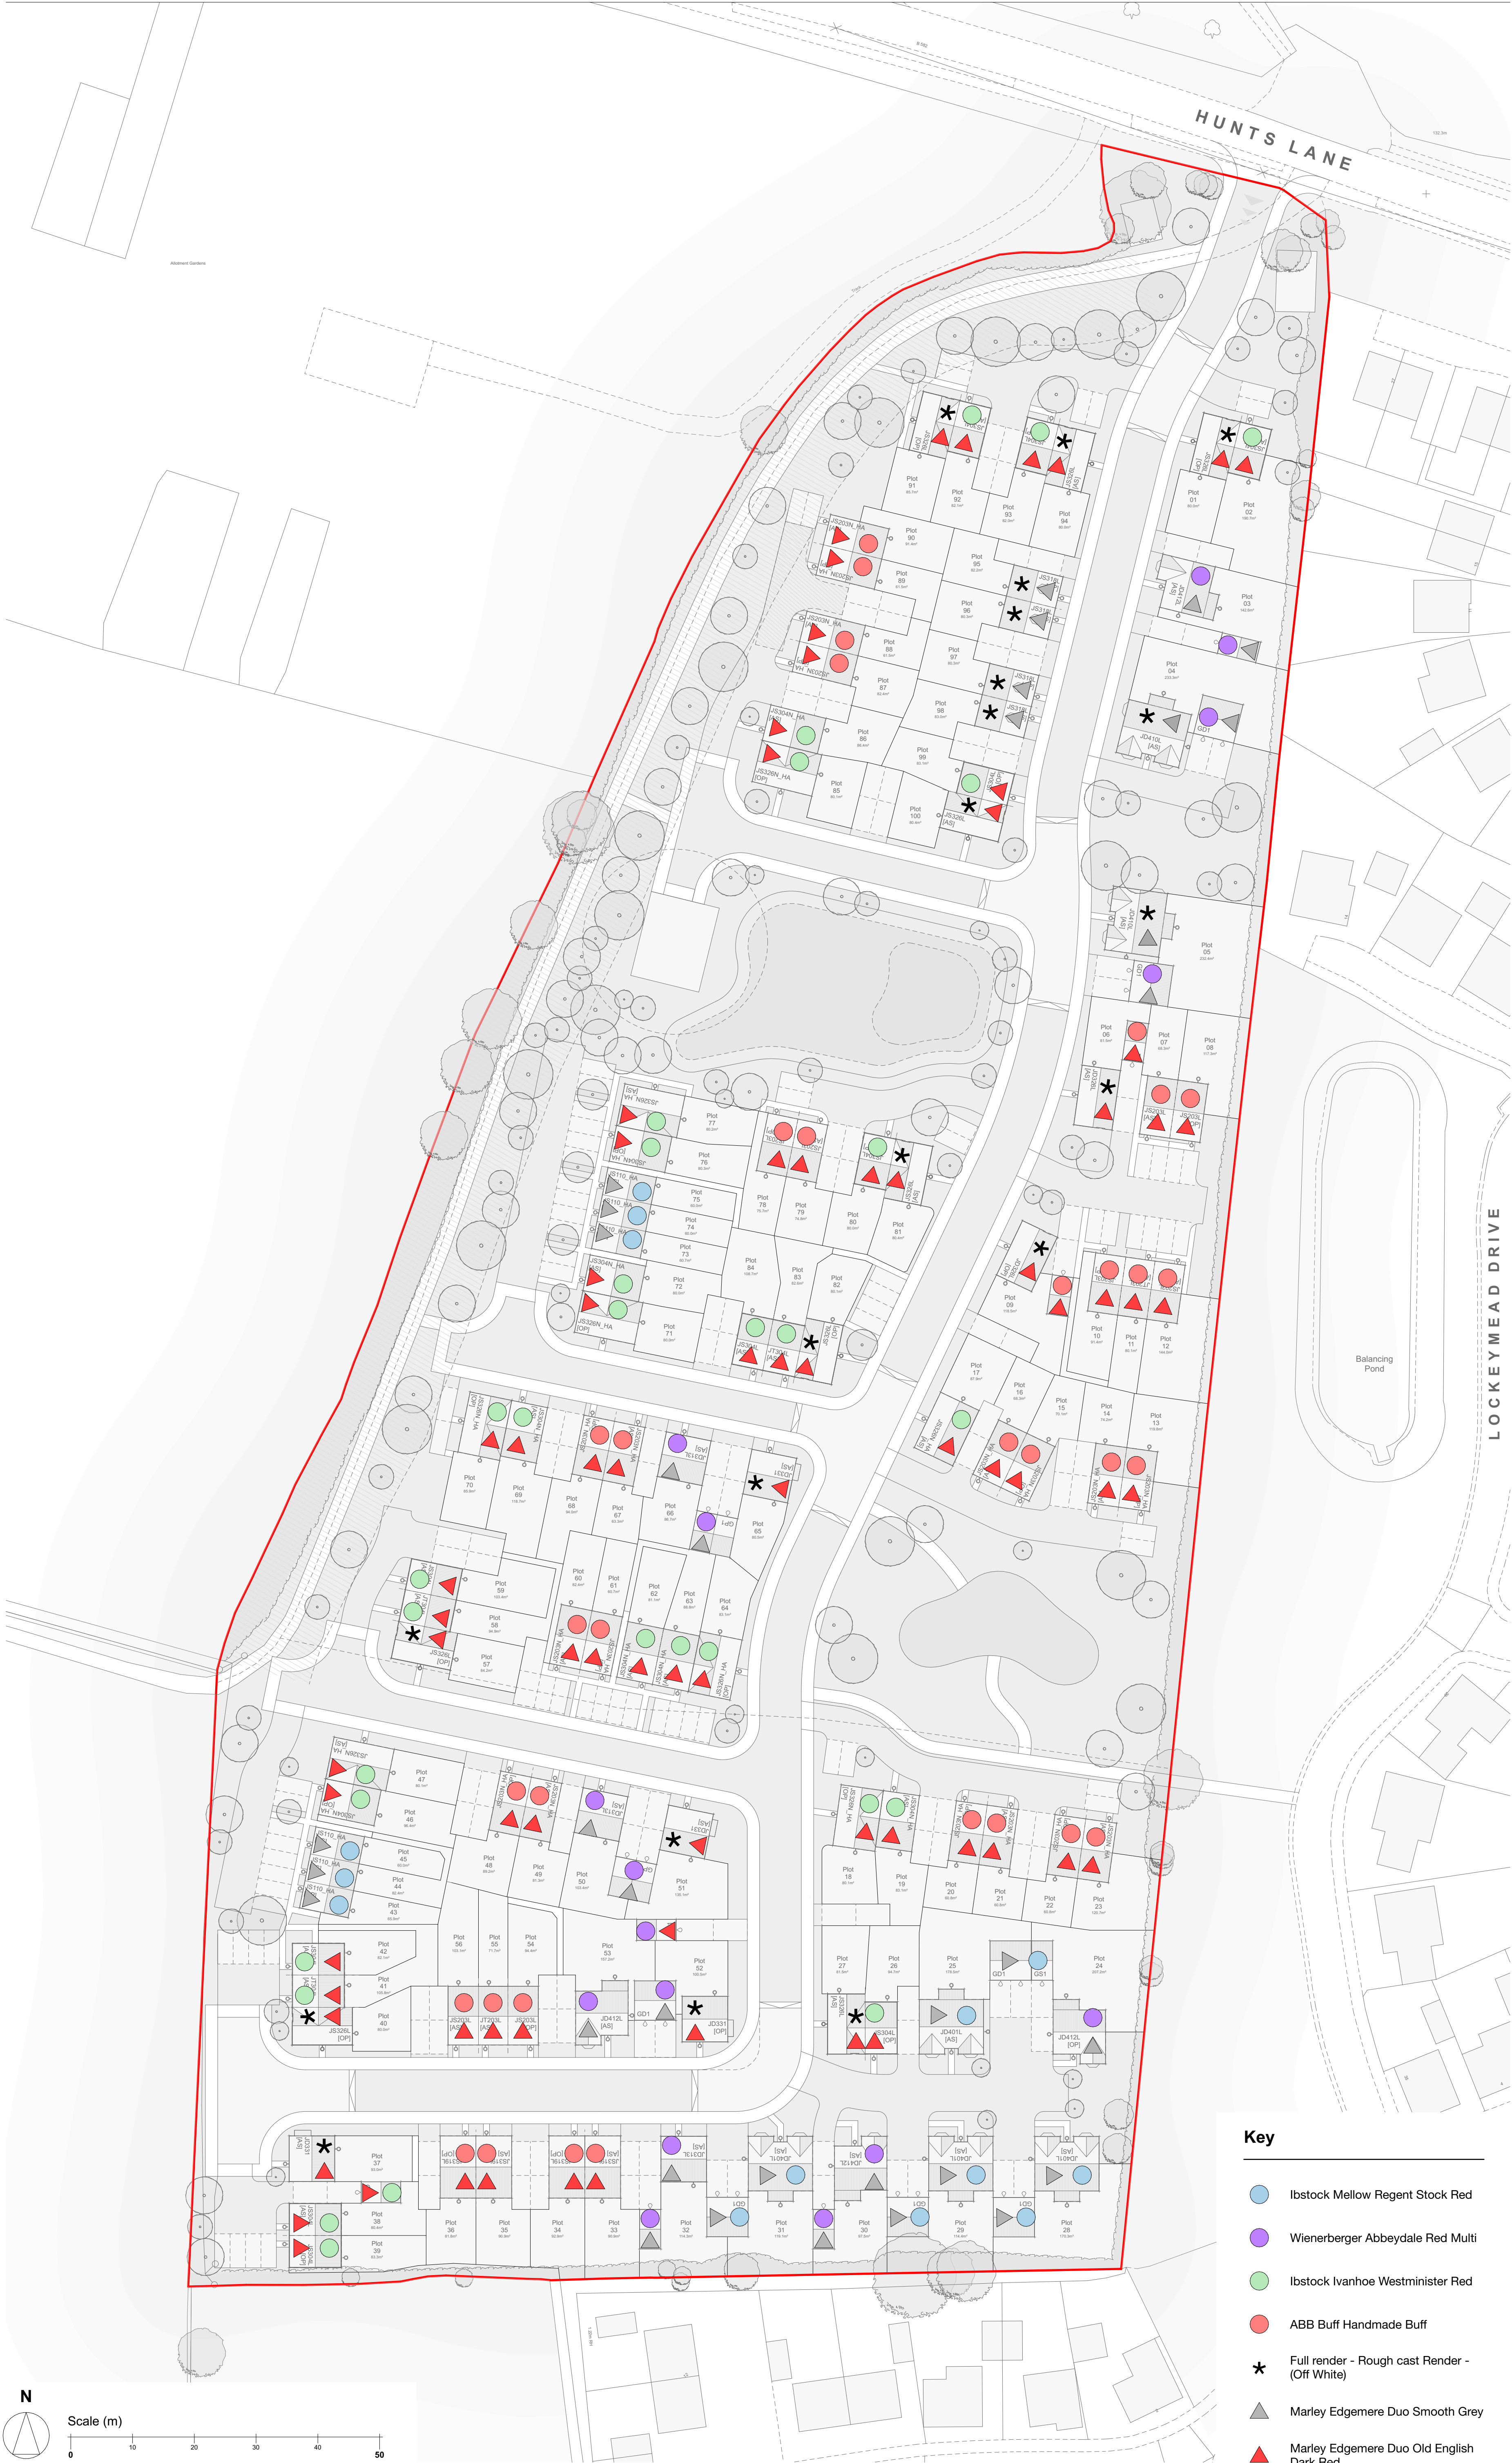

- Key
- Ibstock Mellow Regent Stock Red
 - Wienerberger Abbeydale Red Multi
 - Ibstock Ivanhoe Westminster Red
 - ABB Buff Handmade Buff
 - Full render - Rough cast Render - (Off White)
 - Marley Edgemere Duo Smooth Grey
 - Marley Edgemere Duo Old English Dark Red