



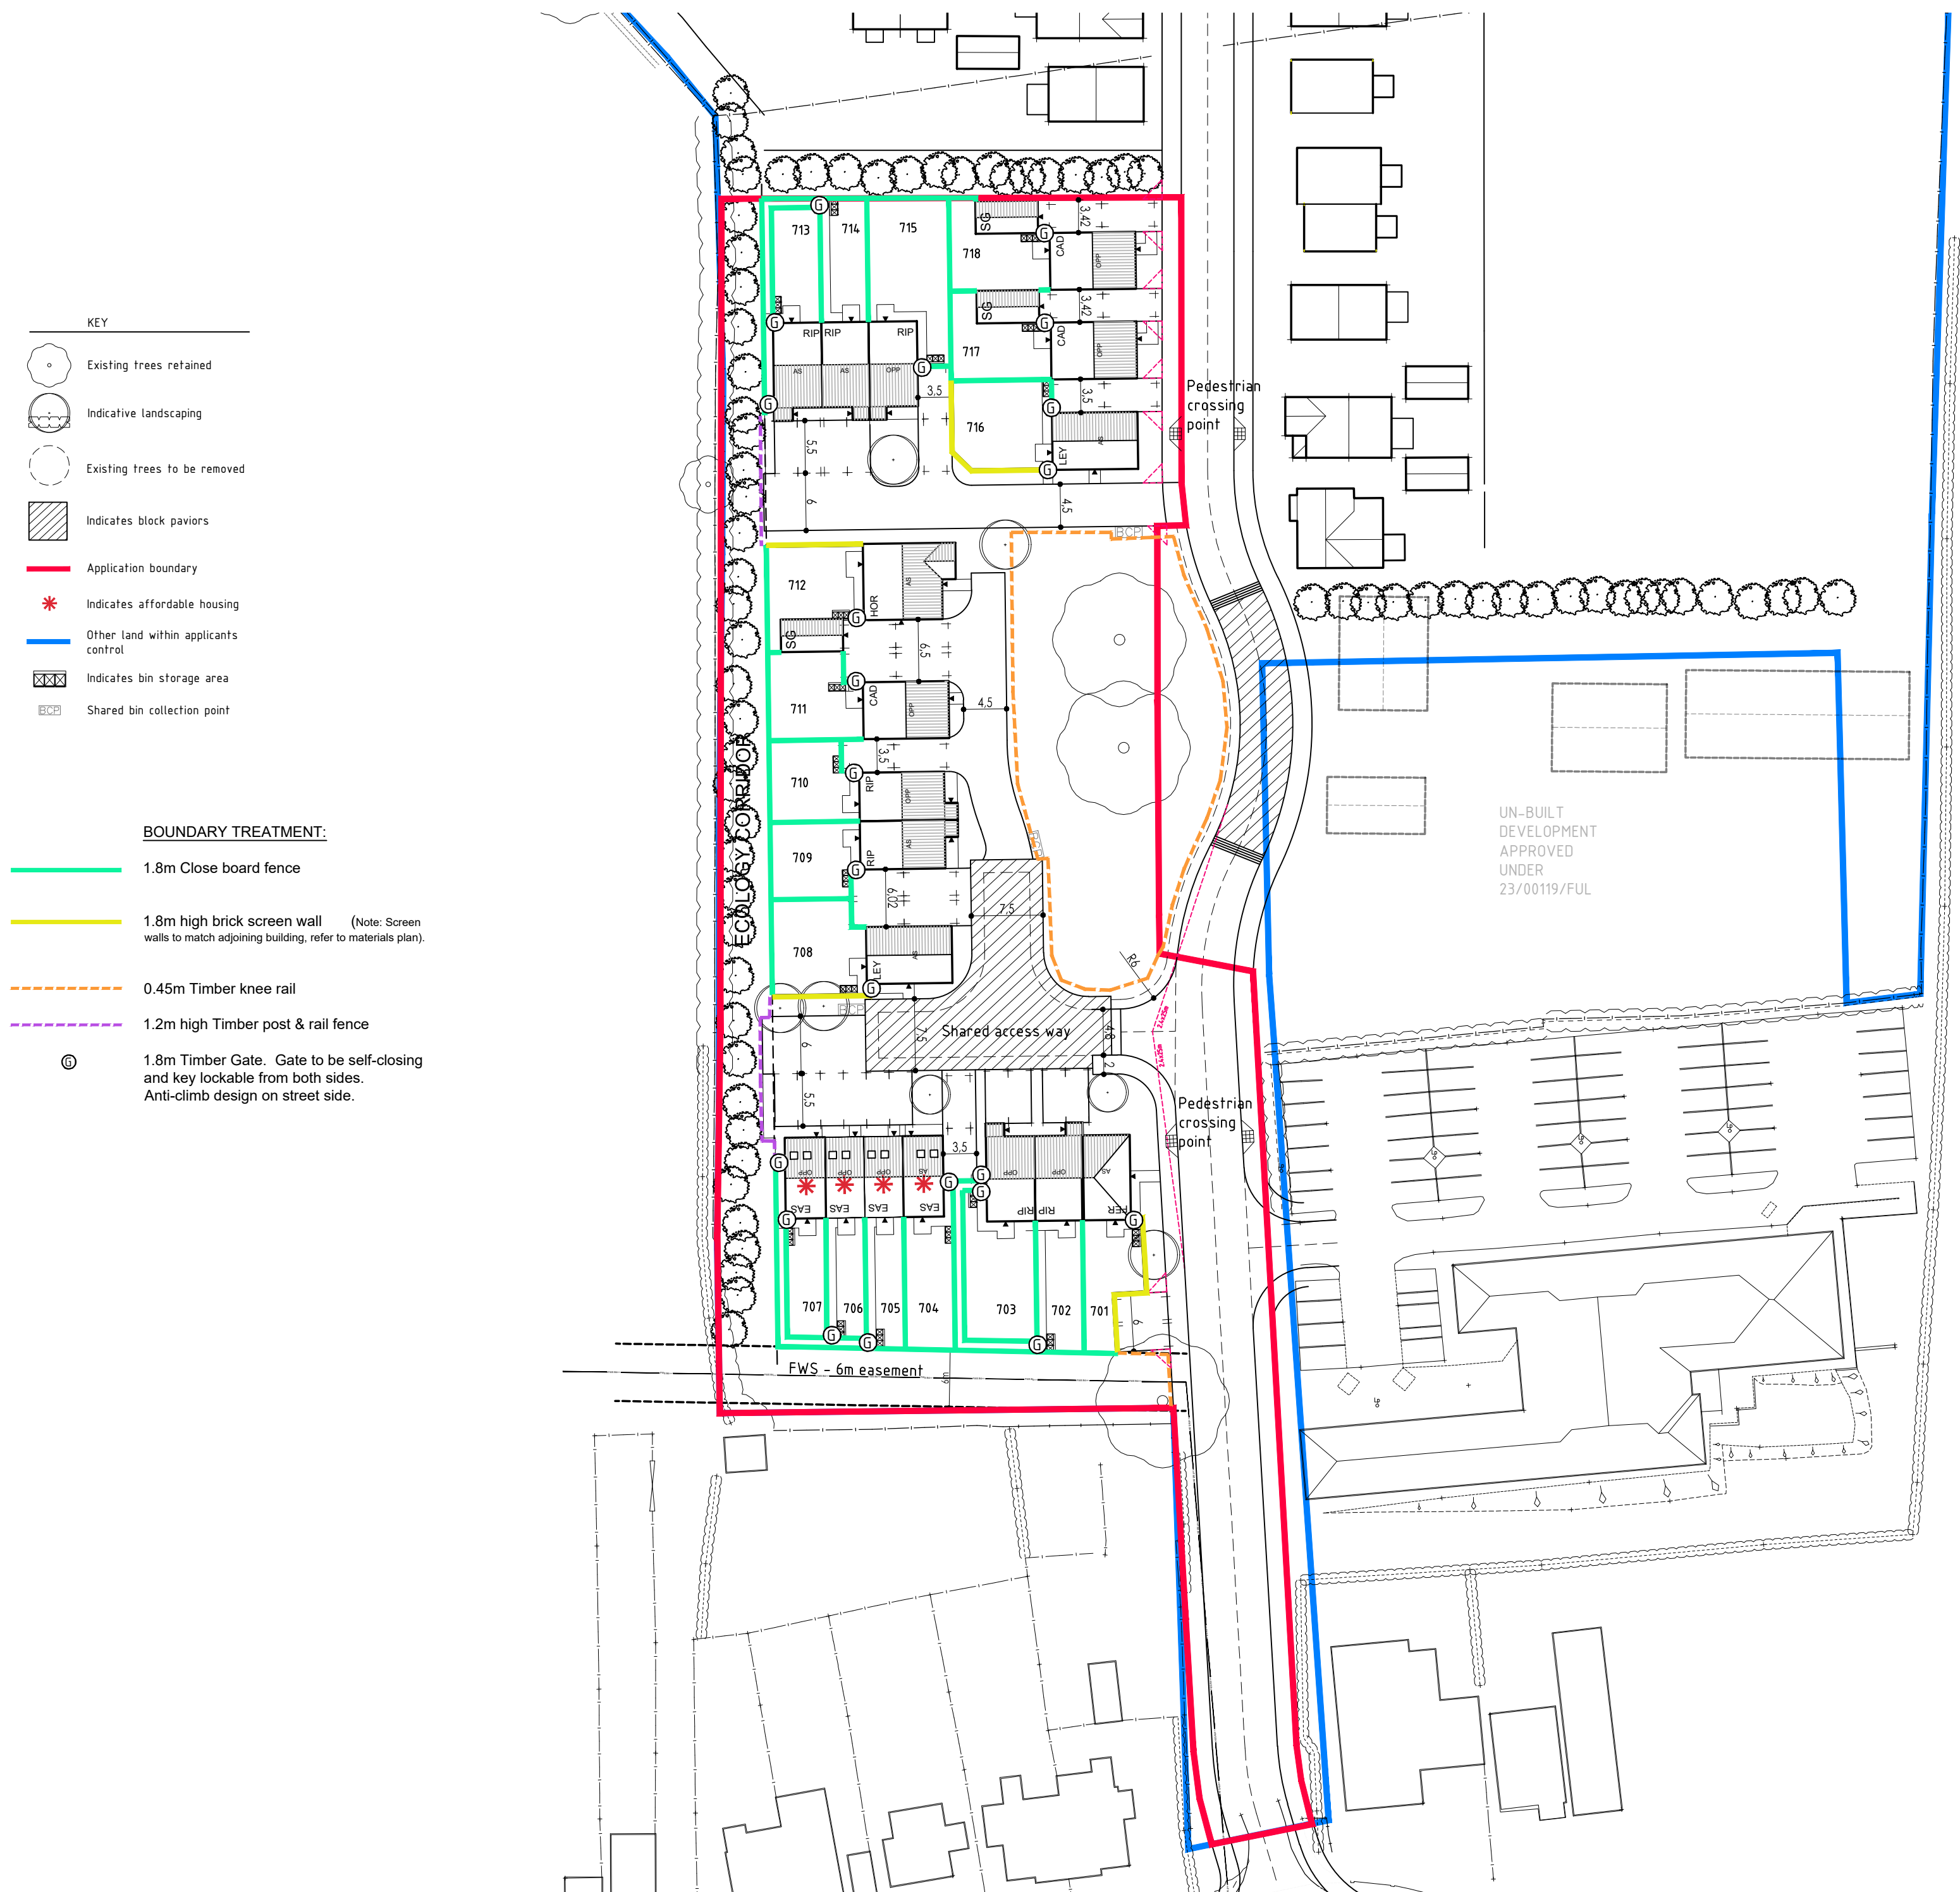

Notes
© Radford Architectural Services Ltd. Do not scale from this drawing.
Refer to figured dimensions only. Contractors must check all
dimensions on site.

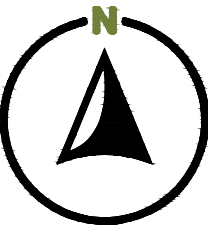

C	14.07.25	Plots 704-707 substituted.	DS
B	01.04.25	Gates shown to shared rear paths.	DS
A	12.03.25	Updated to latest layout following LA highway comments.	DS

Revision	Date	Amendment	Initials



T 01902 762854 M 07977 253860

W www.radford-architectural.co.uk

E radfordarchitecturalservices@gmail.com

Client



Project

WESTFIELD AVENUE,
EARL SHILTON

Title

ENCLOSURES PLAN

Dwg No.

3187-260

Scale @A2

1:500

Revision

C

Date

DEC 2023

Drawn

DS