



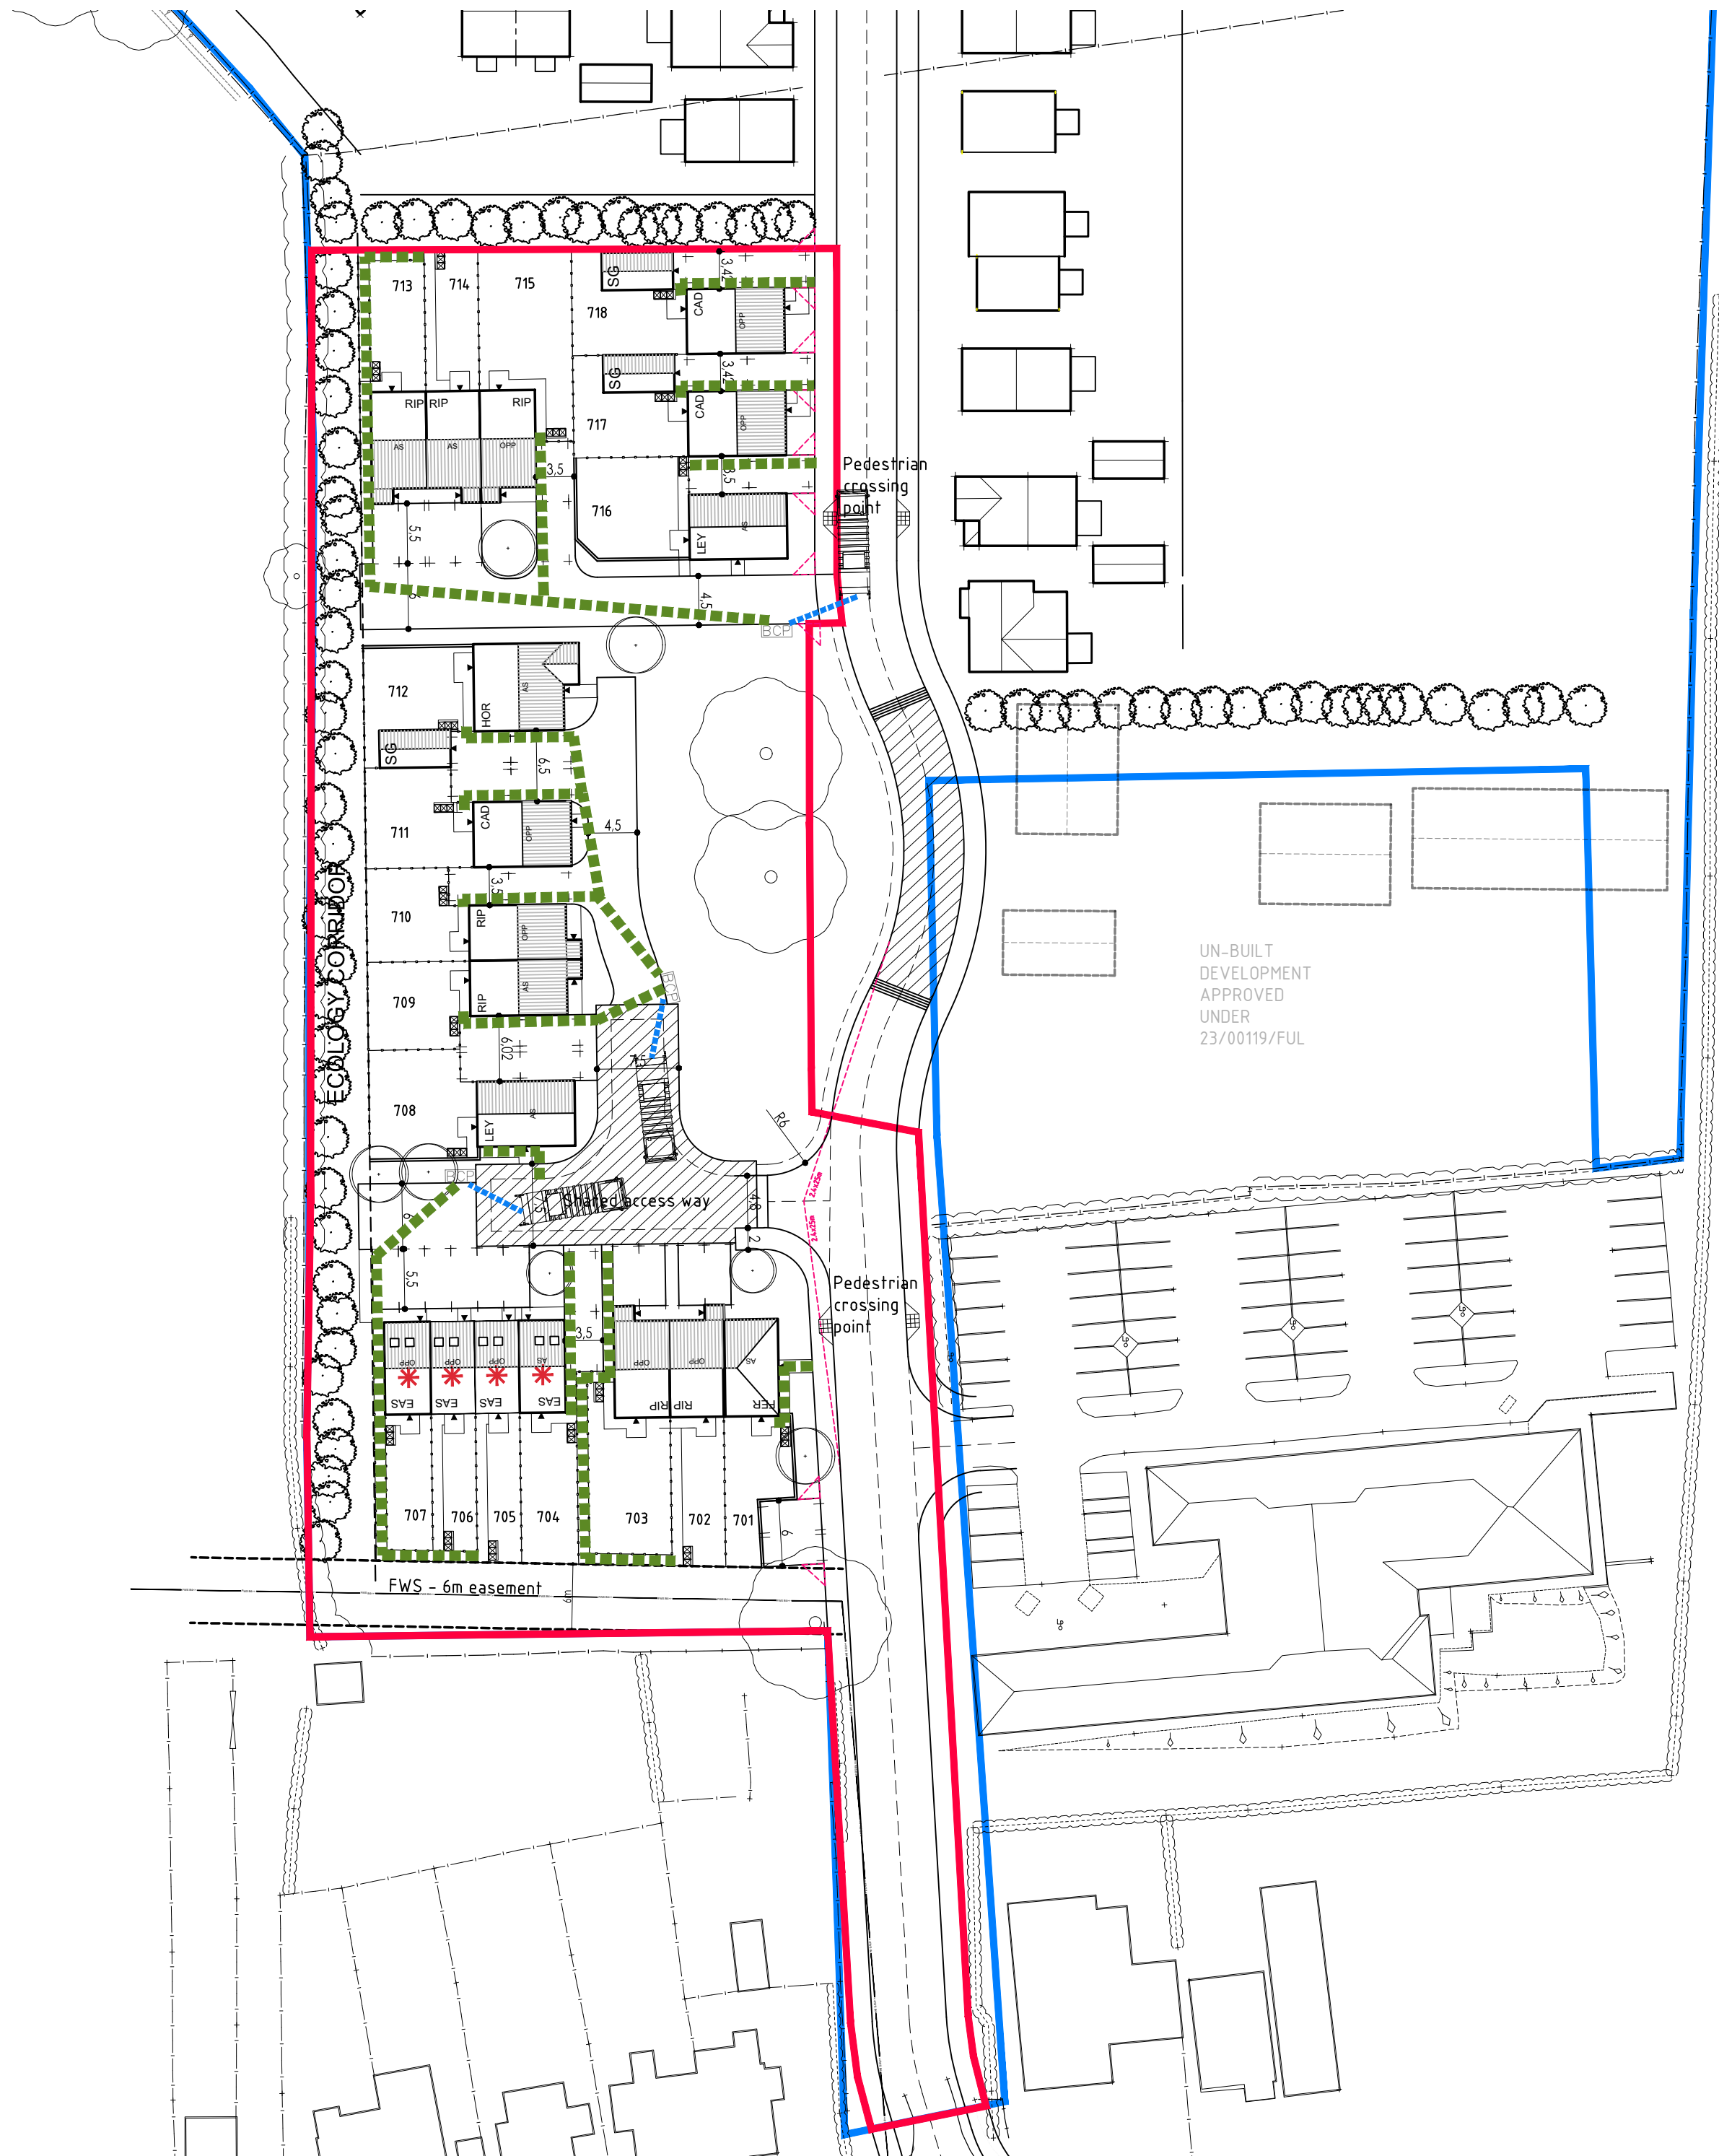

Notes
© Radford Architectural Services Ltd. Do not scale from this drawing.
Refer to figured dimensions only. Contractors must check all
dimensions on site.

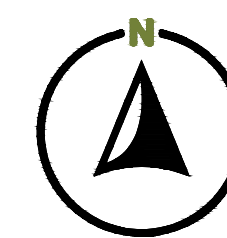

KEY	
-----	BIN COLLECTION CREW PULL DISTANCE - MAX. 15m
-----	STEP FREE BIN PULL ROUTE TO COLLECTION POINT
BCP	BIN COLLECTION POINT
XX	BIN/RECYCLING STORAGE

C	14.07.25	Plots 704-707 substituted.	DS
B	01.04.25	Pedestrian crossing point moved adjacent plot 1, shared access way adjusted.	DS
A	12.03.25	Updated to latest layout following LA highway comments.	DS

Revision	Date	Amendment	Initials



T 01902 762854

M 07977 253860

W www.radford-architectural.co.uk

E radfordarchitecturalservices@gmail.com

Client	
	
Project	
WESTFIELD AVENUE, EARL SHILTON	
Title	
REFUSE STRATEGY	
Dwg No.	
3187-270	
Revision	Scale @A2
C	1:500
Drawn	Date
DS	DEC 2023