


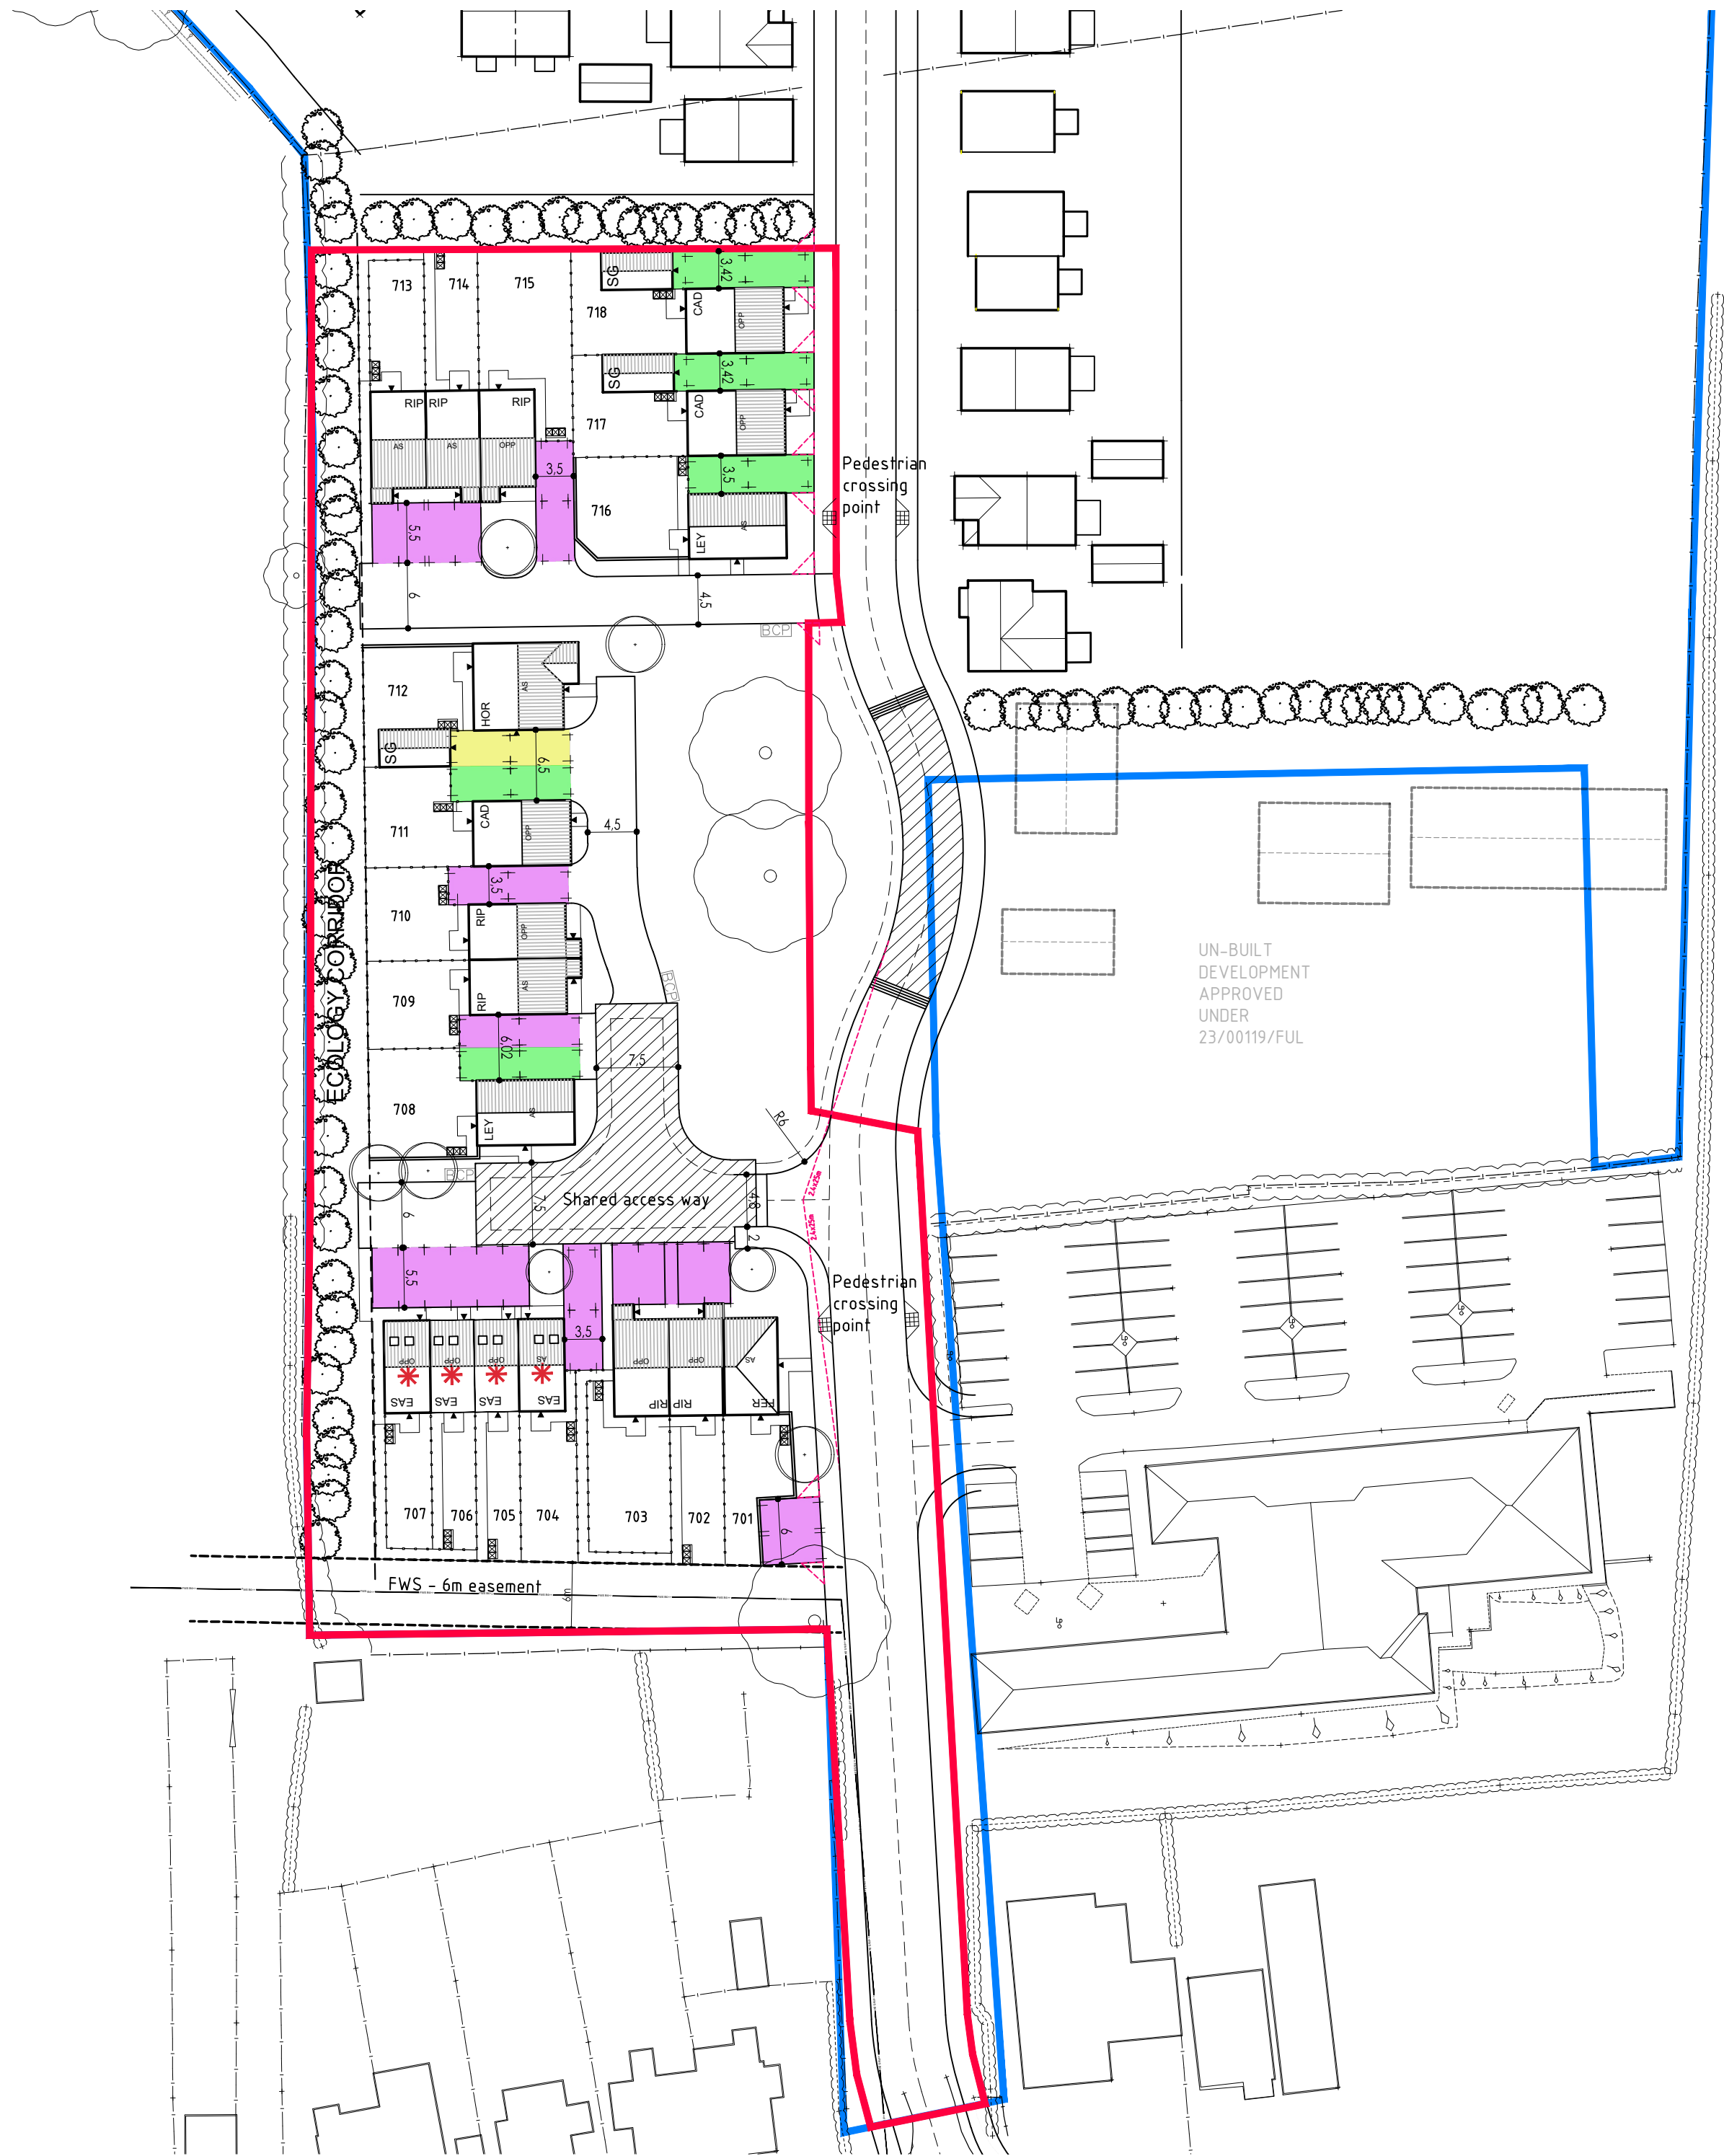

Notes
© Radford Architectural Services Ltd. Do not scale from this drawing.
Refer to figured dimensions only. Contractors must check all
dimensions on site.



PARKING SCHEDULE

	2 bedroom dwelling Parking	x24
	3 bedroom dwelling parking	x10
	4 bedroom dwelling parking	x2
TOTAL SPACES		x36

C	14.07.25	Plots 704-707 substituted.	DS
B	01.04.25	Pedestrian crossing point moved adjacent plot 1, shared access way adjusted.	DS
A	12.03.25	Updated to latest layout following LA highway comments.	DS

Revision	Date	Amendment	Initials
----------	------	-----------	----------



T 01902 762854

M 07977 253860

W www.radford-architectural.co.uk

E radfordarchitecturalservices@gmail.com

Client



Project

WESTFIELD AVENUE,
EARL SHILTON

Title

PARKING PLAN

Dwg No.

3187-280

Revision

C

Scale @A2

1:500

Drawn

DS

Date

NOV 2024